
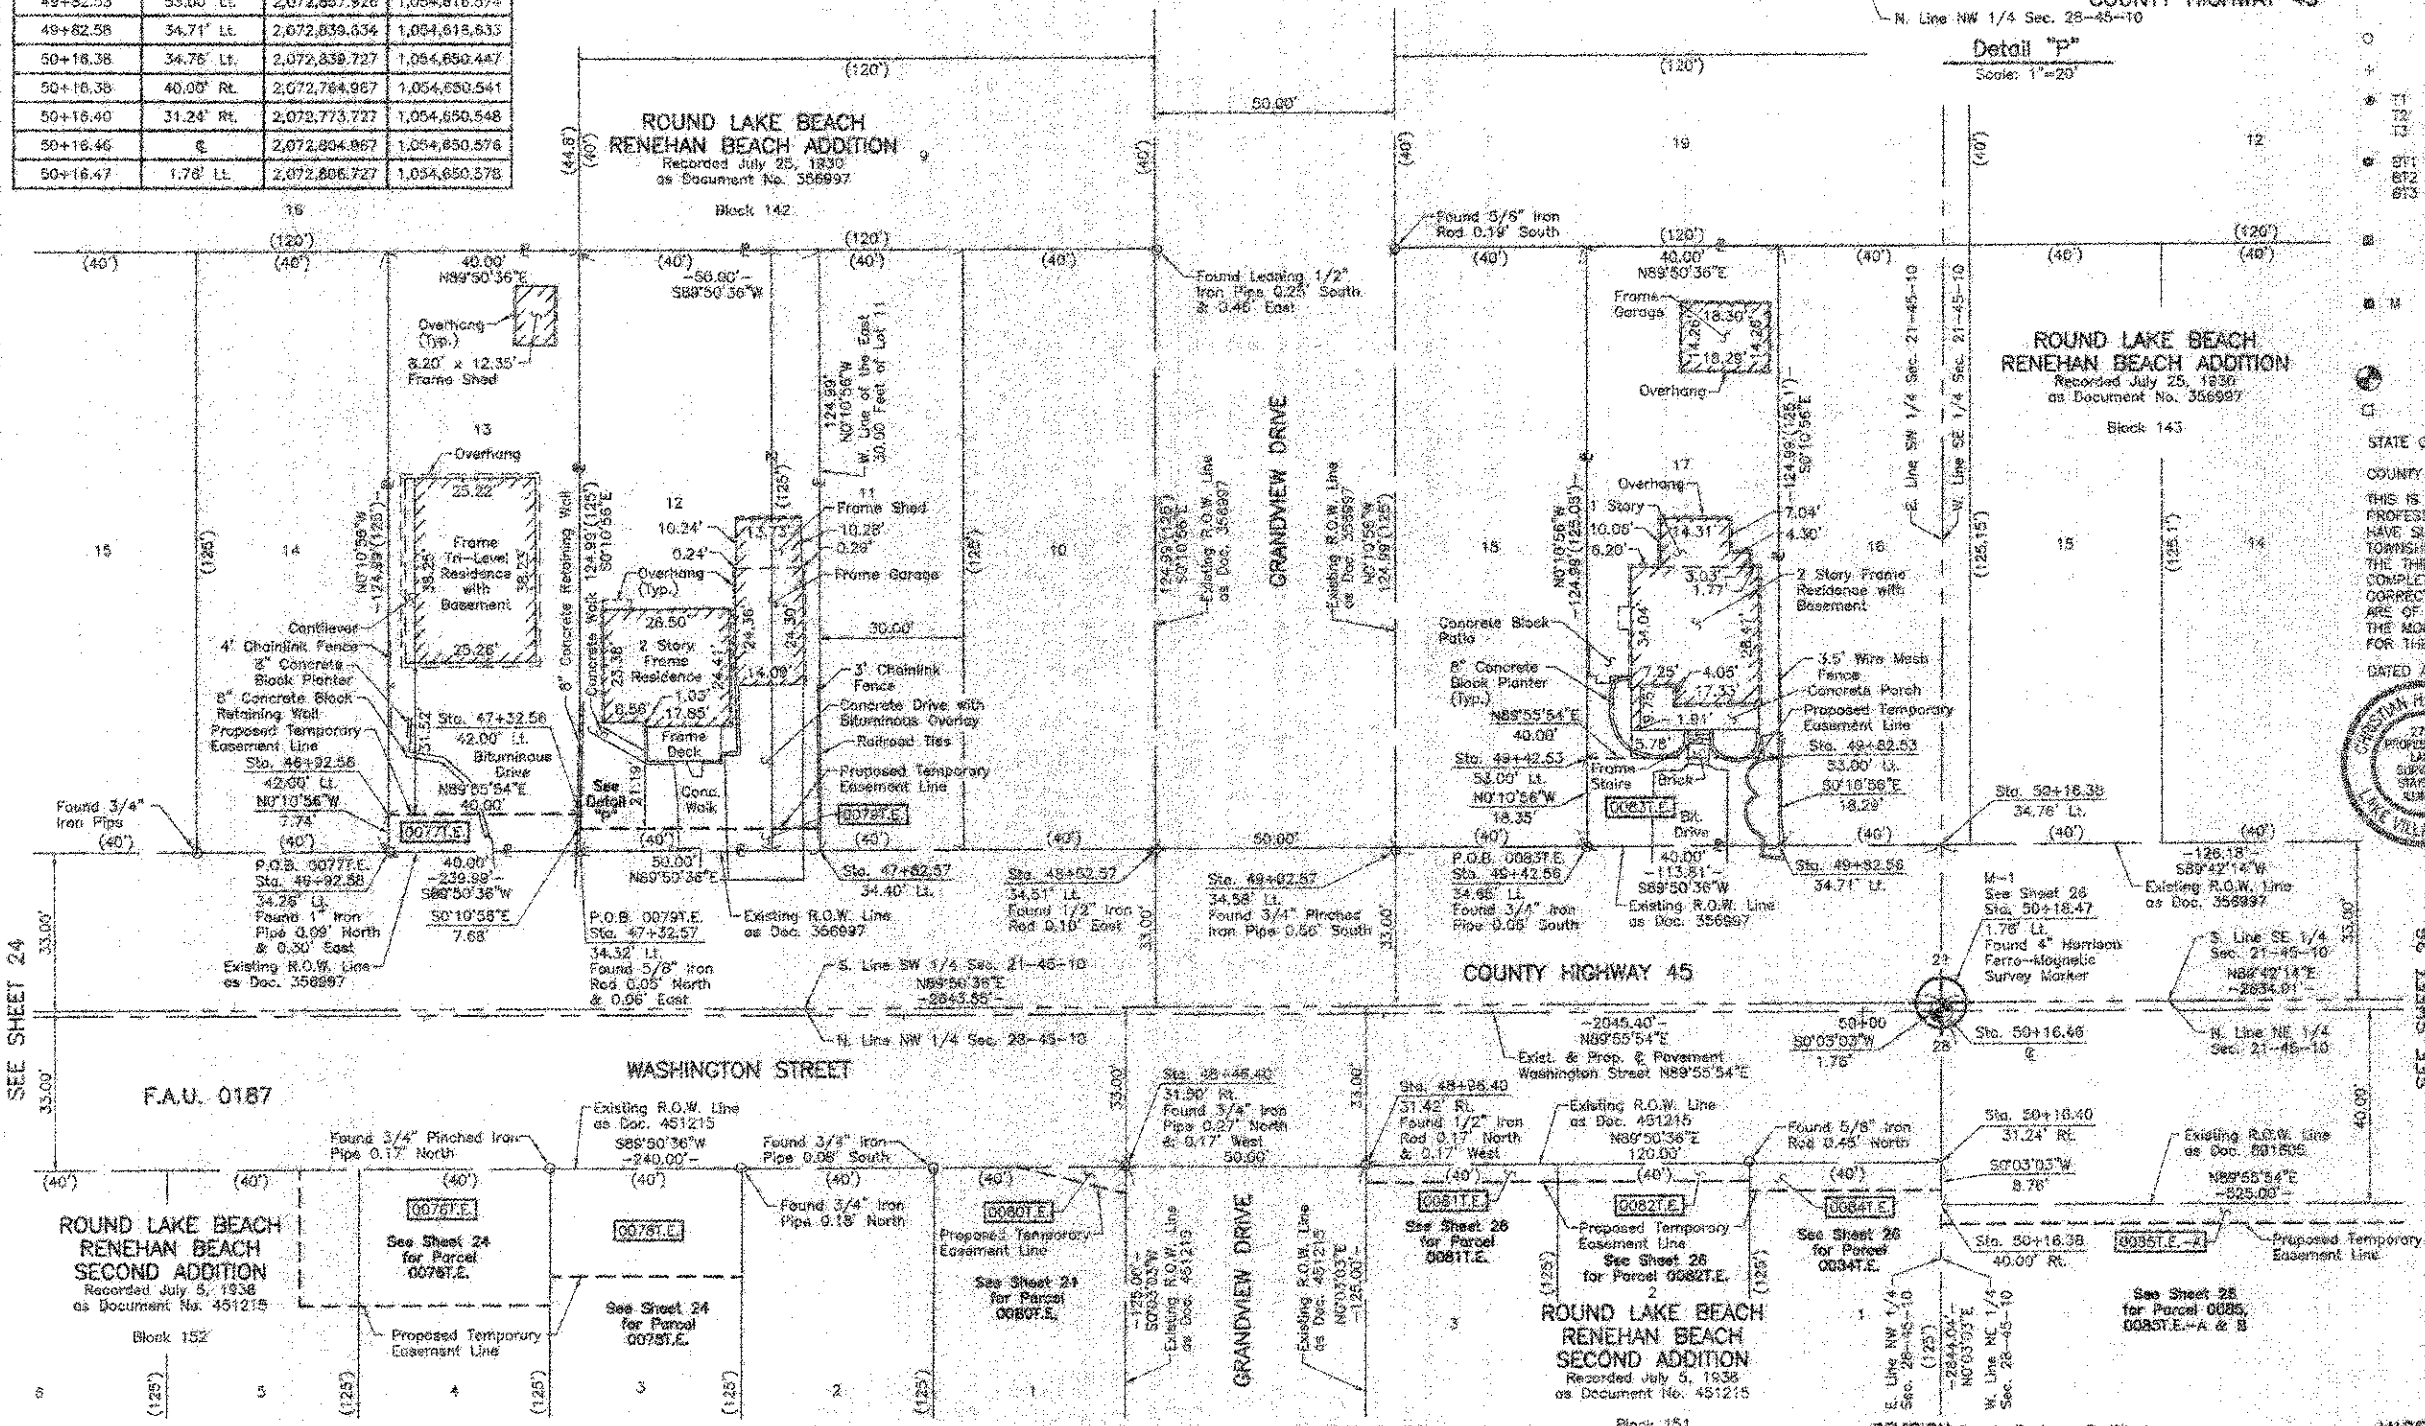


PARCEL NUMBER	OWNER	TOTAL HOLDINGS ACRES	PART TAKEN ACRES	AREA IN EXISTING R.O.W. ACRES	REMAINDER AREA ACRES	EASEMENT ACRES	AREA SQUARE FEET	EASEMENT PURPOSE	PERMANENT INDEX NUMBER	PROPERTY ACQUIRED BY
0077.E	Florentino Garcia and Veronica Garcia, as tenants by the entirety	0.113	N/A	N/A	0.115	0.007	308	Construction Purposes	06-21-314-019	
0079.E	Illinois Mutual Group, Inc., an Illinois corporation	0.143	N/A	N/A	0.143	0.005	232	Construction Purposes	06-21-314-020	
0083.E	Rafael Medina transfer restriction	0.115	N/A	N/A	0.115	0.017	N/A	Construction Purposes	06-21-315-012	

COORDINATE TABLE			
STATION	OFFSET	NORTH	EAST
47+82.57	34.40' L.	2,072,839.087	1,054,418.641
48+46.40	31.50' RL	2,072,773.262	1,054,480.532
49+52.57	34.31' L.	2,072,839.279	1,054,488.638
48+98.49	31.42' RL	2,072,773.398	1,054,530.522
49+02.57	34.58' L.	2,072,839.415	1,054,538.638
49+42.53	53.00' L.	2,072,857.878	1,054,576.577
49+42.58	34.65' L.	2,072,839.325	1,054,578.635
49+92.53	53.00' L.	2,072,857.926	1,054,616.574
49+82.58	34.71' L.	2,072,839.634	1,054,618.633
50+18.38	34.76' L.	2,072,839.727	1,054,650.447
50+18.38	40.00' RL	2,072,784.967	1,054,650.541
50+16.40	31.24' RL	2,072,773.727	1,054,650.548
50+18.46	6	2,072,804.967	1,054,650.576
50+16.47	1.78' LL	2,072,806.727	1,054,650.578

EXISTING R.O.W. RECORDED INFORMATION		
Parcel	Document No.	Date Recorded
0077	356927	July 23, 1939
0078	356997	July 23, 1930
0063	356997	July 23, 1930
----	356997	July 23, 1930
----	451215	July 5, 1938
----	891643	December 10, 1955

STATE OF ILLINOIS }
COUNTY OF LAKE } SS
I, PAUL J. TRIGG, COUNTY ENGINEER OF LAKE COUNTY, ILLINOIS, DO HEREBY
CERTIFY THAT THE FOREGOING IS TRUE AND CORRECT REPRESENTATION OF
THE SURVEY MADE UNDER MY DIRECTION OF PART OF COUNTY HIGHWAY 43 IN
SAID COUNTY.
DATED THIS 12TH DAY OF December, 20 19 A.D.
Paul J. Trigg
COUNTY ENGINEER

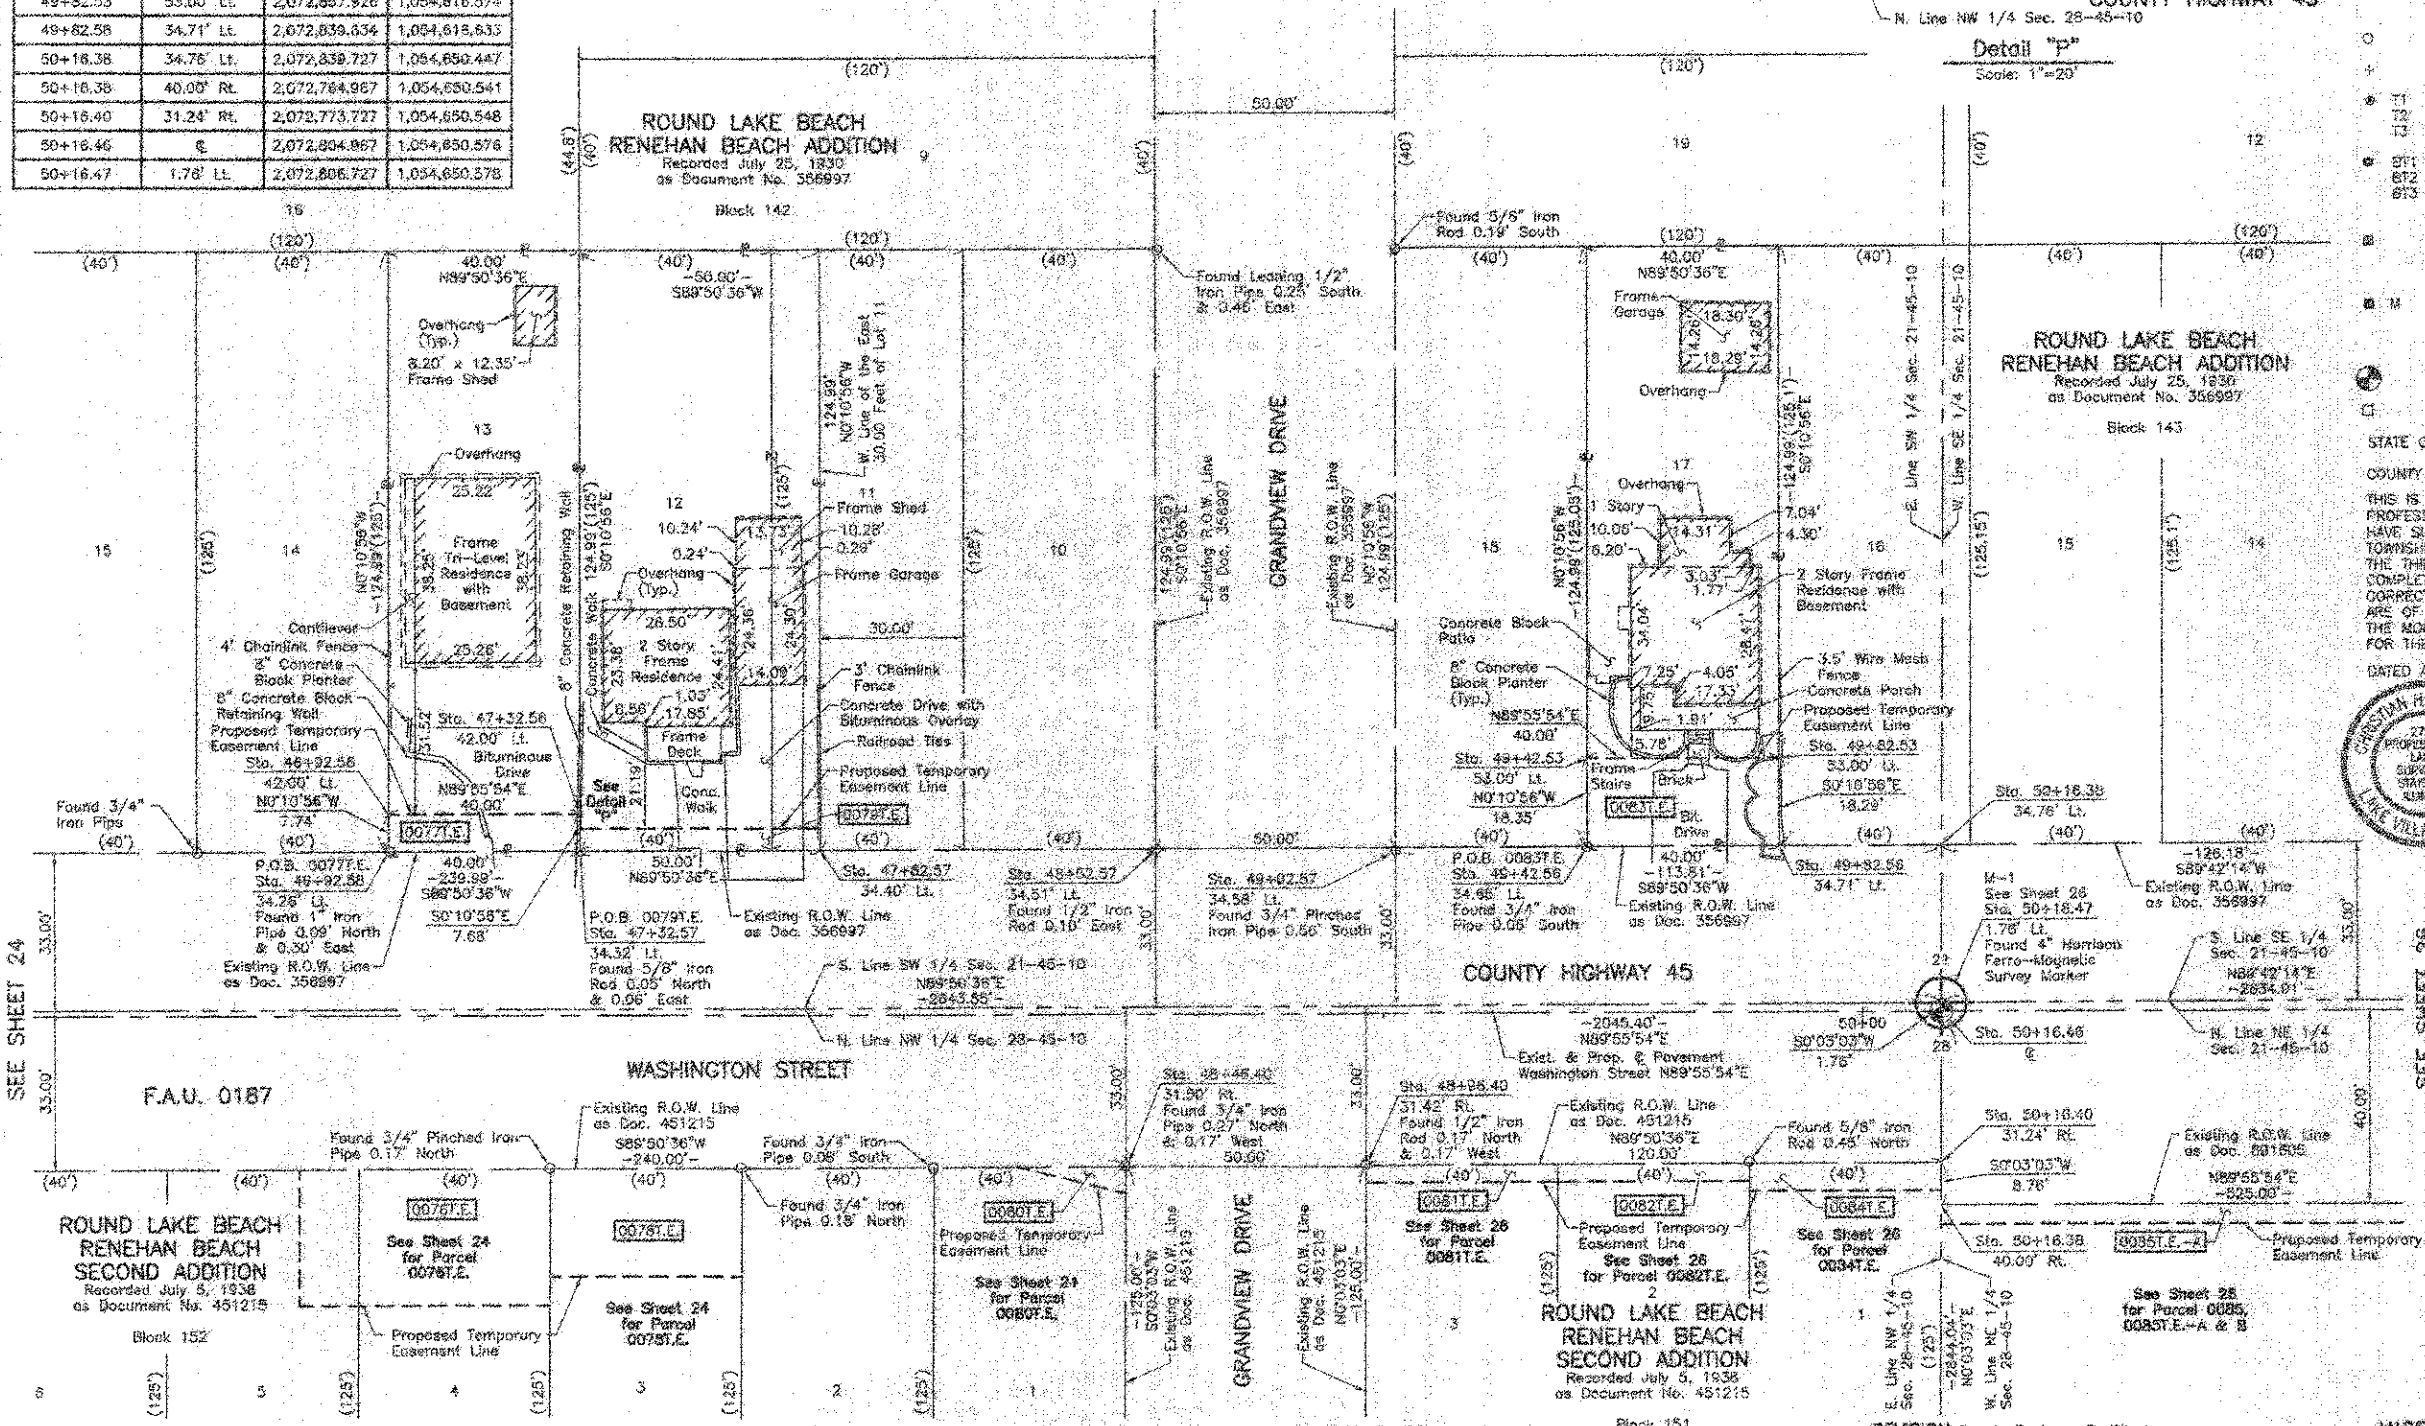

SECTION CORNER

QUARTER SECTION CORNER

SECTION LINE

QUARTER SECTION LINE

QUARTER, QUARTER SECTION LINE

PLATTED LOT LINE

PROPERTY (DEED) LINE

APPARENT PROPERTY LINE

CENTER LINE

EXISTING RIGHT OF WAY LINE

PROPOSED RIGHT OF WAY LINE

PROPOSED EASEMENT

MEASURED DIMENSION

COMPUTED DIMENSION

RECORD DATA

EXISTING BUILDING

120.32'

129.32' (Comp.)

Bearings and Coordinates are referenced to the Illinois
 State Plane Coordinate System NAD 83(2011). East Zone.

O IRON PIPE OR ROD FOUND @ "WAG" NAIL SET
 + CUT CROSS FOUND OR SET @ 5/8" REBAR SET
 * T1 THESE STAKES REFERENCE FOUND OR SET MONUMENTATION. SET 5/8 INCH
 T2 IRON ROD FLUSH WITH GROUND TO THE FOUND IRON STAKE, IDENTIFIED BY
 T3 COLORED PLASTIC CAP BEARING SURVEYORS REGISTRATION NUMBER.
 * B71 THESE STAKES, IN CULTIVATED AREAS, REFERENCE FOUND OR SET MONU-
 B72 MENTATION. BURIED 5/8 INCH IRON ROD 20 INCHES BELOW GROUND TO THE
 B73 FOUND IRON STAKE, IDENTIFIED BY COLORED PLASTIC CAP BEARING SUR-
 VEYORS REGISTRATION NUMBER.
 @ STAKING OF PROPOSED RIGHT OF WAY. SET DIVISION OF HIGHWAYS SURVEY
 MARKER TO MONUMENT THE POSITION SHOWN, IDENTIFIED BY INSCRIPTION
 DATA AND SURVEYORS REGISTRATION NUMBER.
 @ IN STAKING OF PROPOSED RIGHT OF WAY IN CULTIVATED AREAS, BURIED 5/8
 INCH METAL ROD 20 INCHES BELOW GROUND TO MARK FUTURE SURVEY
 MARKER POSITION IDENTIFIED BY COLORED PLASTIC CAP BEARING
 SURVEYORS REGISTRATION NUMBER.
 PERMANENT SURVEY MARKER, I.D.O.T STD 2135 (TO BE SET BY OTHERS)
 C RIGHT OF WAY STAKING PROPOSED TO BE SET.

STATE OF ILLINOIS)
) SS
 COUNTY OF LAKE

THIS IS TO CERTIFY THAT WE, JORGENSEN & ASSOCIATES, INC., AN ILLINOIS
 PROFESSIONAL DESIGN FIRM/LAND SURVEYING CORPORATION, NUMBER 184-2771,
 HAVE SURVEYED THE PLAT OF HIGHWAYS SHOWN HEREON BETWEEN SECTION 21,
 TOWNSHIP 45N., RANGE 10E, AND SECTION 28, TOWNSHIP 45N., RANGE 10E, OF
 THE THIRD PRINCIPAL MERIDIAN, LAKE COUNTY, THAT THE SURVEY IS TRUE AND
 COMPLETE AS SHOWN TO THE BEST OF MY KNOWLEDGE AND BELIEF, THAT THE PLAT
 CORRECTLY REPRESENTS SAID SURVEY, THAT ALL MONUMENTS FOUND AND ESTABLISHED
 ARE OF PERMANENT QUALITY AND OCCUPY THE POSITIONS SHOWN THEREON AND THAT
 THE MONUMENTS ARE SUFFICIENT TO ENABLE THE SURVEY TO BE RETRACED, MADE
 FOR THE LAKE COUNTY DIVISION OF TRANSPORTATION, STATE OF ILLINOIS.

DATED AT LAKE VILLA, ILLINOIS THIS 2ND DAY OF ~~February~~ March 20 11 A.D.

COORDINATE TABLE			
STATION	OFFSET	NORTH	EAST
46+92.58	42.00' LT.	2,072,848.590	1,054,325.824
46+92.58	34.26' LT.	2,072,836.841	1,054,329.649
47+32.56	39.00' LT.	2,072,843.828	1,054,366.831
47+32.56	42.00' LT.	2,072,846.826	1,054,368.822
47+32.57	34.32' LT.	2,072,836.930	1,054,368.546
47+82.56	39.00' LT.	2,072,843.888	1,054,418.526

JORDENSEN & ASSOCIATES, INC.
120 PARK AVENUE
LAKE VILIA, ILLINOIS 60040
(847) 326-3371

SHEET 1 IS A COVER
SHEET AND IS NOT RECORDED.

**PLAT OF HIGHWAYS
LAKE COUNTY
DIVISION OF TRANSPORTATION**
F.A.U. 0187 (WASHINGTON STREET)

SECTION 05-00121-07-WR LAKE COUNTY
PROJECT RS-9003(764) JOB NO. R-91-008-11
STATION 49+00 TO STATION 51+00
SCALE: 1"=20' SHEET 25 OF 33

LAKE COUNTY DIVISION OF TRANSPORTATION
800 WEST WINCHESTER ROAD
LIBERTYVILLE, ILLINOIS 60048