

PART OF THE SE 1/4 OF SEC. 20 AND PART OF THE SW 1/4 OF SEC. 21, TWP. 45 N., R. 10 E. OF THE 3RD. P.M., IN LAKE COUNTY, ILLINOIS.

STATE OF ILLINOIS }
COUNTY OF LAKE }
I, PAULA J. TRIGG, COUNTY ENGINEER OF LAKE COUNTY, ILLINOIS, DO HEREBY
CERTIFY THAT THE PLAT HEREON IS A TRUE AND CORRECT REPRESENTATION OF
THE SURVEY MADE UNDER MY DIRECTION OF PART OF COUNTY HIGHWAY 45 IN
SAID COUNTY.
DATED THIS 12TH DAY OF December, 2012 A.D.

Paula J. Trigg
COUNTY ENGINEER

LEGEND



SECTION LINE
QUARTER SECTION LINE
QUARTER SECTION LINE
PLATTED LOT LINE
PROPERTY (DEED) LINE
APPARENT PROPERTY LINE
CENTER LINE
EXISTING RIGHT OF WAY LINE
PROPOSED RIGHT OF WAY LINE
PROPOSED EASEMENT
MEASURED DIMENSION
COMPUTED DIMENSION
RECORD DATA

0 100 200
SCALE: 1"=100'

Bearings and Coordinates are referenced to the Illinois
State Plane Coordinate System NAD 83(2007) East Zone.

○ IRON PIPE OR ROD FOUND ○ "MAG" NAIL SET
+ CUT CROSS FOUND OR SET ● 5/8" REBAR SET

● T1 THESE STAKES REFERENCE FOUND OR SET MONUMENTATION. SET 5/8" HIGH
T2 IRON ROD FLUSH WITH GROUND TO BE FOUND FROM STAKE. IDENTIFIED BY
T3 COLORED PLASTIC CAP BEARING SURVEYORS REGISTRATION NUMBER.

● BT1 THESE STAKES, IN CULTIVATED AREAS, REFERENCE FOUND OR SET MONU-
BT2 MENTATION. BURIED 5/8" IRON ROD 20 INCHES BELOW GROUND TO THE
BT3 FOUND IRON STAKE. IDENTIFIED BY COLORED PLASTIC CAP BEARING SUR-
VEYORS REGISTRATION NUMBER.

● S STAKING OF PROPOSED RIGHT OF WAY. SET DIVISION OF HIGHWAYS SURVEY
MARKER TO MONUMENT THE POSITION SHOWN. IDENTIFIED BY INSCRIPTION
DATA AND SURVEYORS REGISTRATION NUMBER.

● M STAKING OF PROPOSED RIGHT OF WAY IN CULTIVATED AREAS. BURIED 5/8
INCH IRON ROD 20 INCHES BELOW GROUND TO MARK FUTURE SURVEY
MARKER POSITION IDENTIFIED BY COLORED PLASTIC CAP BEARING
SURVEYORS REGISTRATION NUMBER.

● P PERMANENT SURVEY MARKER. I.D.O.T STD 2135 (TO BE SET BY OTHERS)

● R RIGHT OF WAY STAKING PROPOSED TO BE SET.

STATE OF ILLINOIS }
COUNTY OF LAKE }
THIS IS TO CERTIFY THAT WE, JORGENSEN & ASSOCIATES, INC., AN ILLINOIS
PROFESSIONAL DESIGN FIRM, LAND SURVEYING CORPORATION, NUMBER 184-2771,
HAVE SURVEYED THE PLAT OF HIGHWAYS SHOWN HEREON BETWEEN SECTION 20,
TOWNSHIP 45N., RANGE 10E., AND SECTION 21, TOWNSHIP 45N., RANGE 10E., OF
THE THIRD PRINCIPAL MERIDIAN, LAKE COUNTY, THAT THE SURVEY IS TRUE AND
COMPLETE AS SHOWN TO THE BEST OF MY KNOWLEDGE AND BELIEF, THAT THE PLAT
CORRECTLY REPRESENTS SAID SURVEY, THAT ALL MONUMENTS FOUND AND ESTABLISHED
ARE OF PERMANENT QUALITY AND OCCUPY THE POSITIONS SHOWN THEREON AND THAT
THE MONUMENTS ARE SUFFICIENT TO ENABLE THE SURVEY TO BE RETRACED, MADE
FOR THE LAKE COUNTY DIVISION OF TRANSPORTATION, STATE OF ILLINOIS.
DATED AT LAKE VILLA, ILLINOIS THIS 22ND DAY OF November, 2012 A.D.

CURTIS H. JORGENSEN, PRESIDENT
ILLINOIS PROFESSIONAL LAND SURVEYOR NO. 35-2737
LICENSE EXPIRATION DATE: NOVEMBER 30, 2012
THIS PROFESSIONAL SERVICE CONFORMS TO THE CURRENT
ILLINOIS MINIMUM STANDARDS FOR A BOUNDARY SURVEY.
Note: Surface Coordinates are Shown, Project
Average Combined Scale Factor 0.999943



JORGENSEN & ASSOCIATES, INC.
120 PARK AVENUE
LAKE VILLA, ILLINOIS 60046
(847) 366-3571
SHEET 1 IS A COVER
SHEET AND IS NOT RECORDED.

PLAT OF HIGHWAYS
LAKE COUNTY
DIVISION OF TRANSPORTATION
F.A.U. 0187 (WASHINGTON STREET)
SECTION 05-00121-07-WR LAKE COUNTY
PROJECT RS-9003(764) JOB NO. R-91-008-11
STATION NONE TO STATION
SCALE: 1"=100' SHEET 30 OF 33

LAKE COUNTY DIVISION OF TRANSPORTATION
600 WEST WINCHESTER ROAD
LIBERTYVILLE, ILLINOIS 60048

AS DOCUMENT NO.

CONTRACT NO. 63765 SHEET 56 OF 223

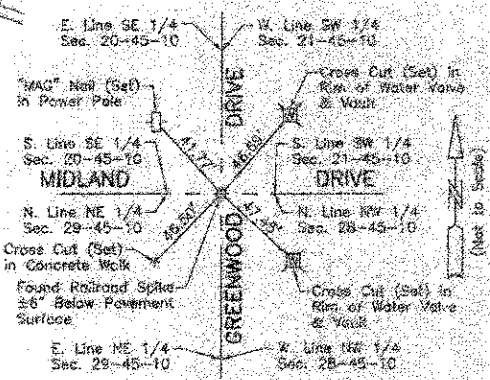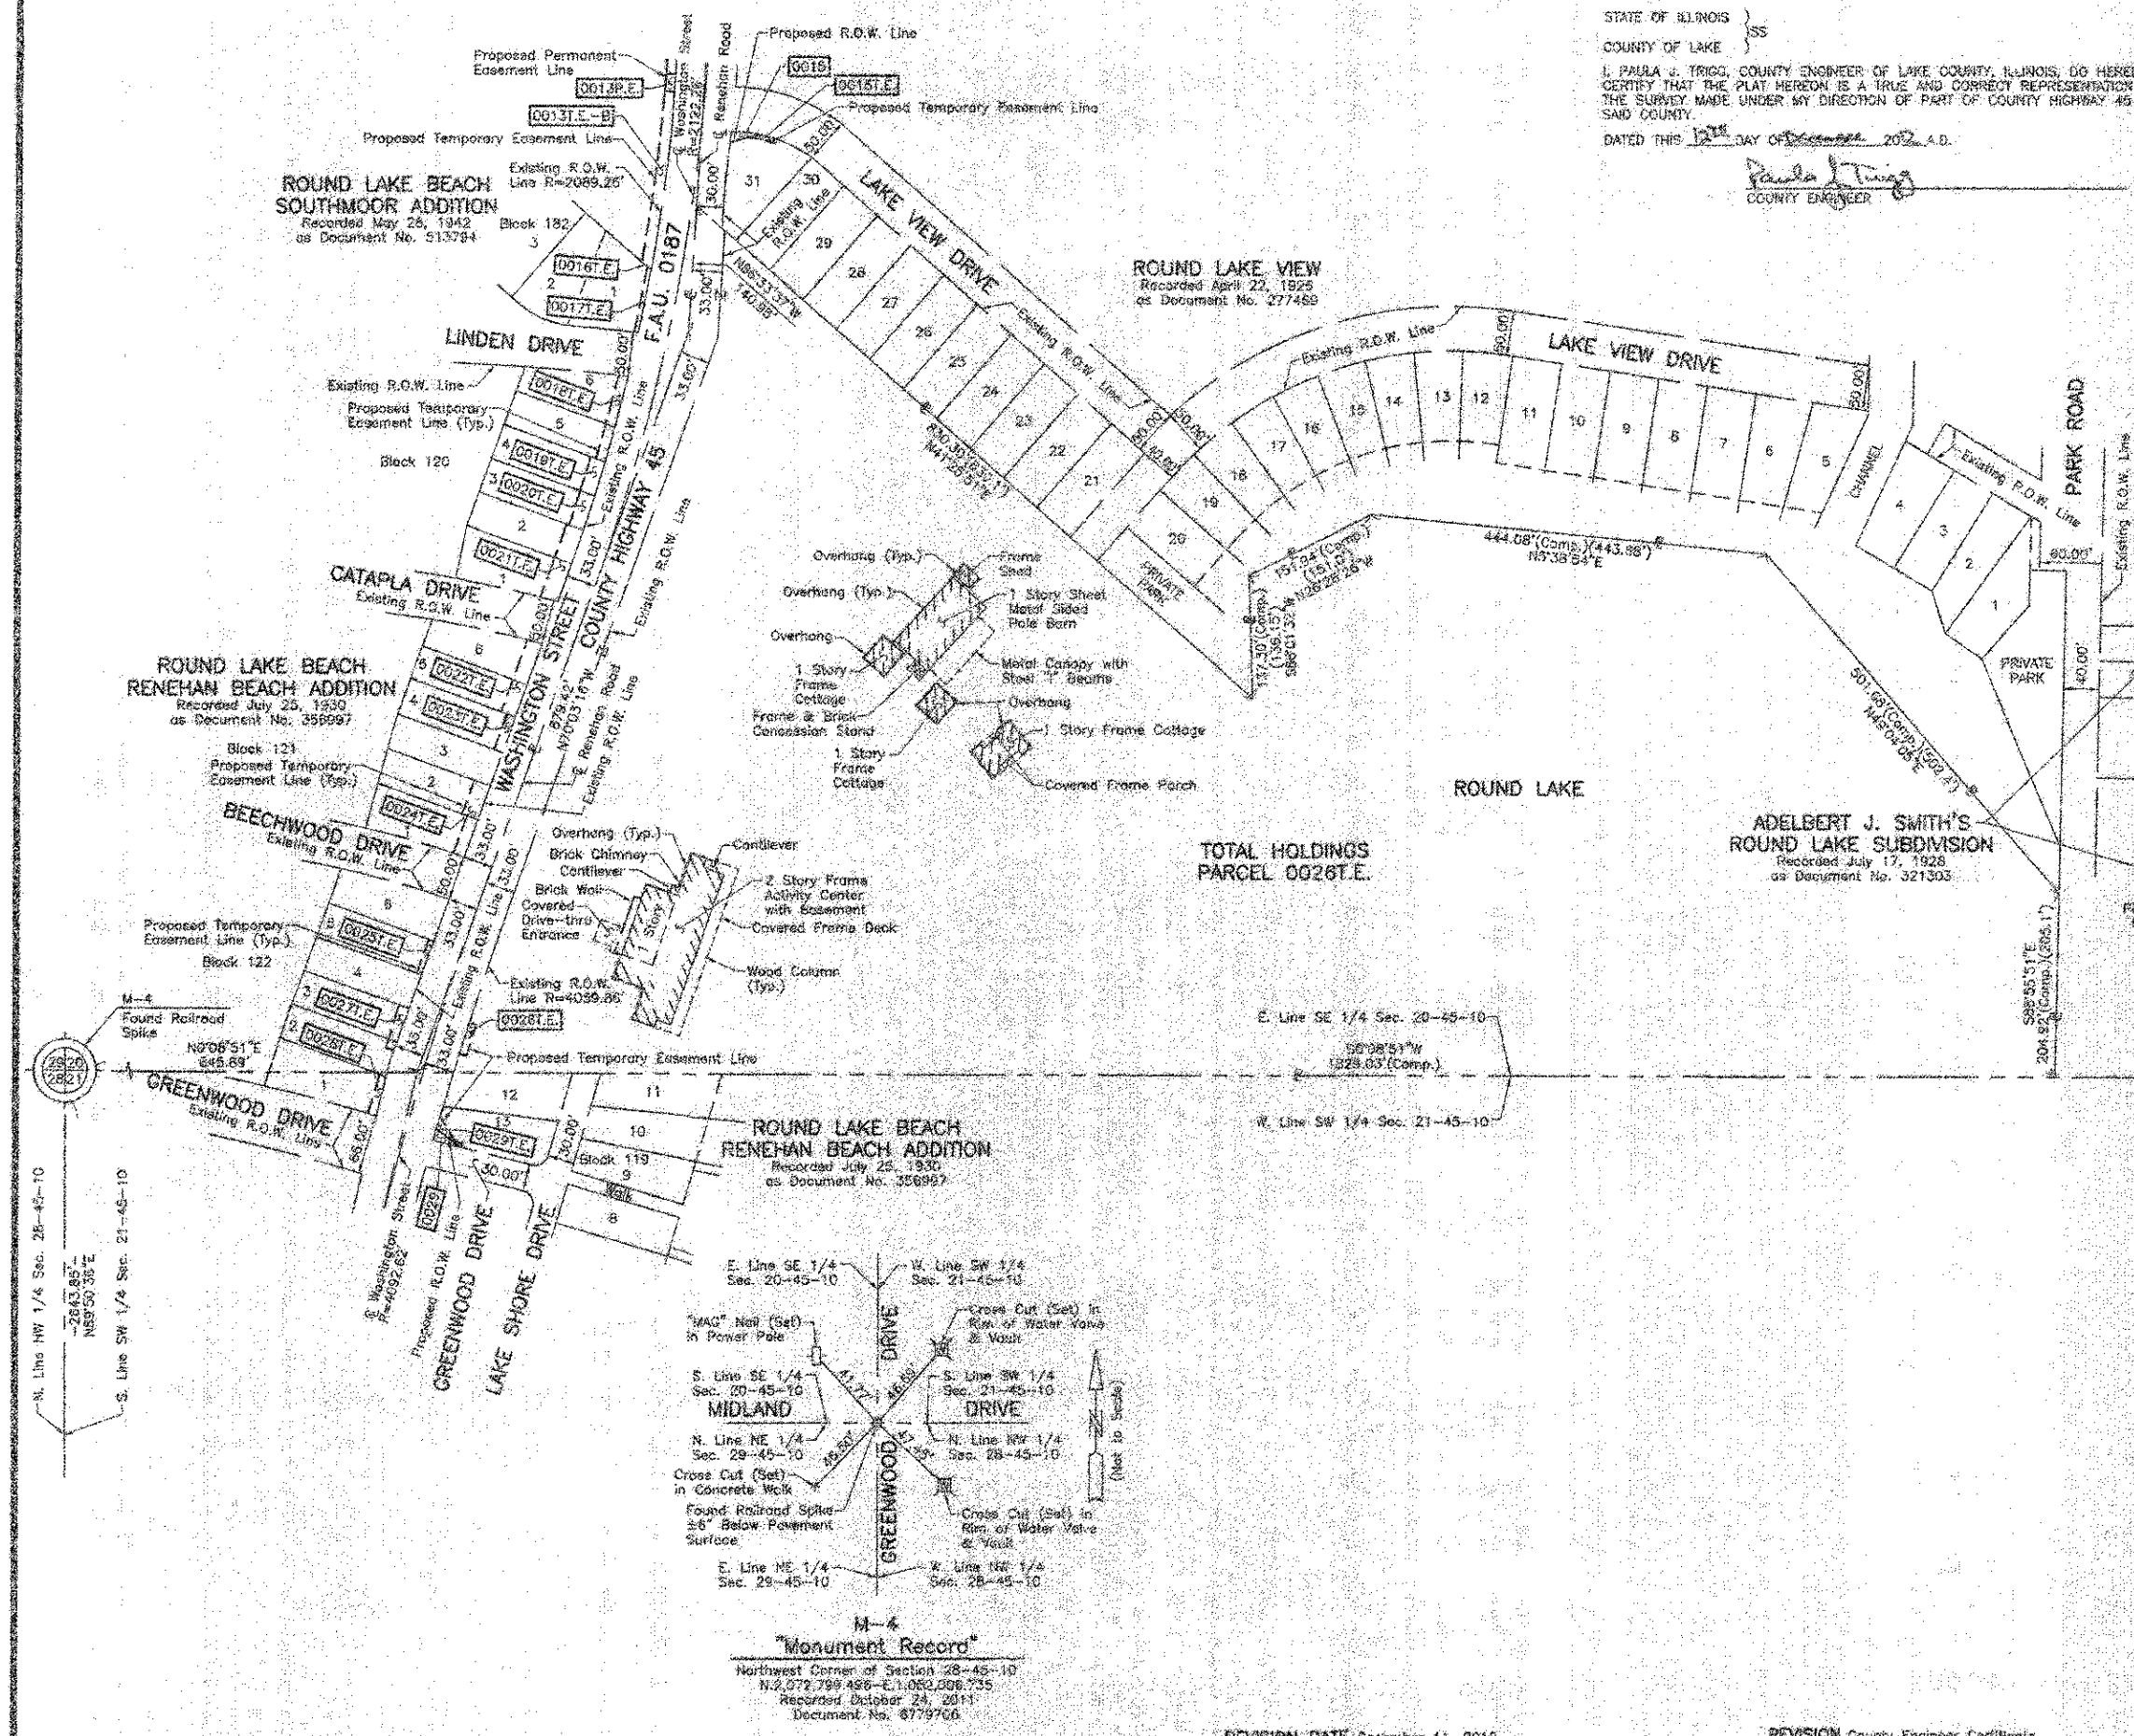

Monument Record
Northwest Corner of Section 28-45-10
N. 277.799 458° E. 1.050,006 735
Recorded October 24, 2011
Document No. 6779766

REVISION DATE December 11, 2012

REVISION County Engineer Certificate

MADE BY

ROUTE F.A.U. 0187 (WASHINGTON STREET)

SECTION 05-00121-07-WR

COUNTY LAKE

JOB NO. R-91-008-11

RECORDING: RECORDED ON

AS DOCUMENT NO.