
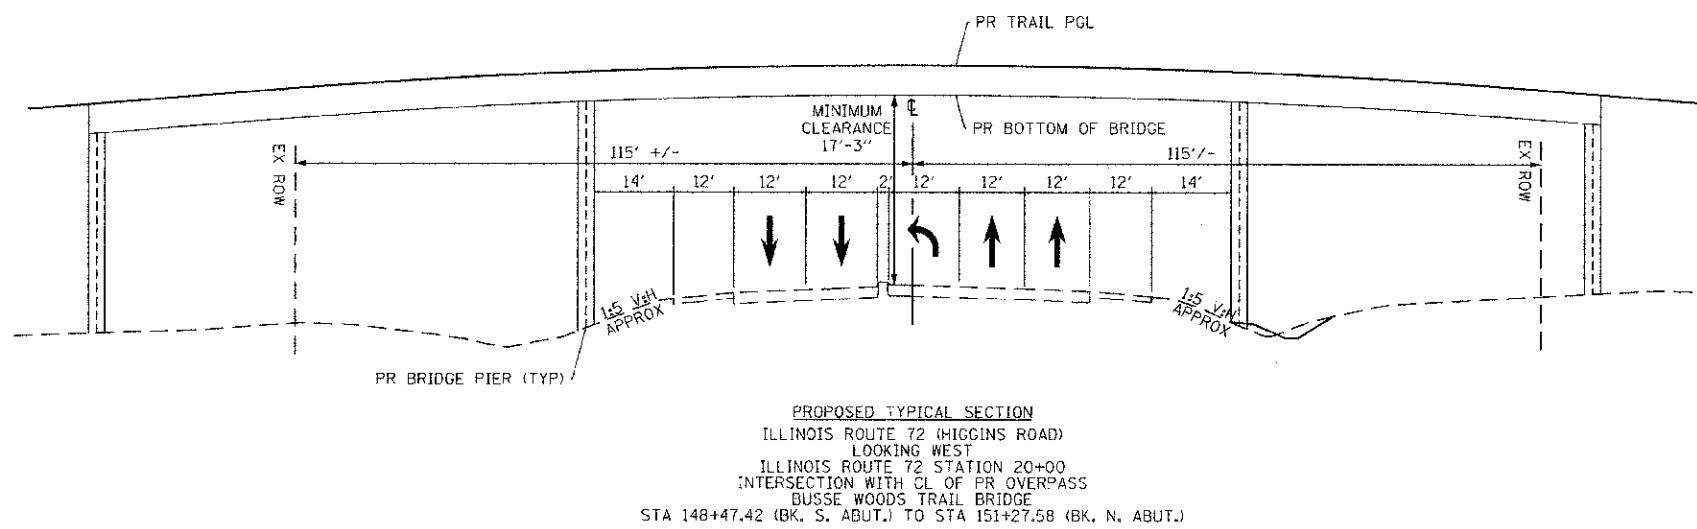
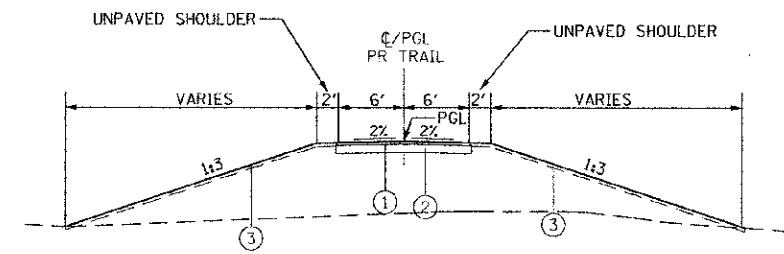
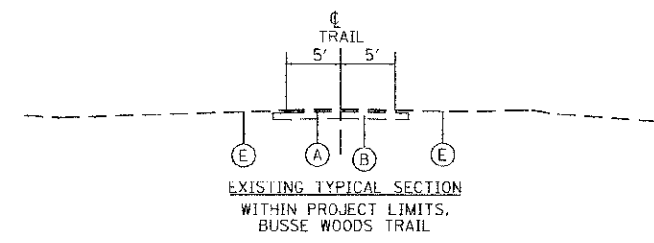


|           |  |
|-----------|--|
| DATE      |  |
| BY        |  |
| CHECKED   |  |
| IN CHARGE |  |
| NO.       |  |
| PLAN      |  |
| NOTE BOOK |  |
| NO.       |  |

|           |  |
|-----------|--|
| DATE      |  |
| BY        |  |
| CHECKED   |  |
| IN CHARGE |  |
| NO.       |  |
| PROFILE   |  |
| NOTE BOOK |  |
| NO.       |  |

FILE PATH: G:\C-18\0137-Overpass\0137-SHT-TYP.dgn

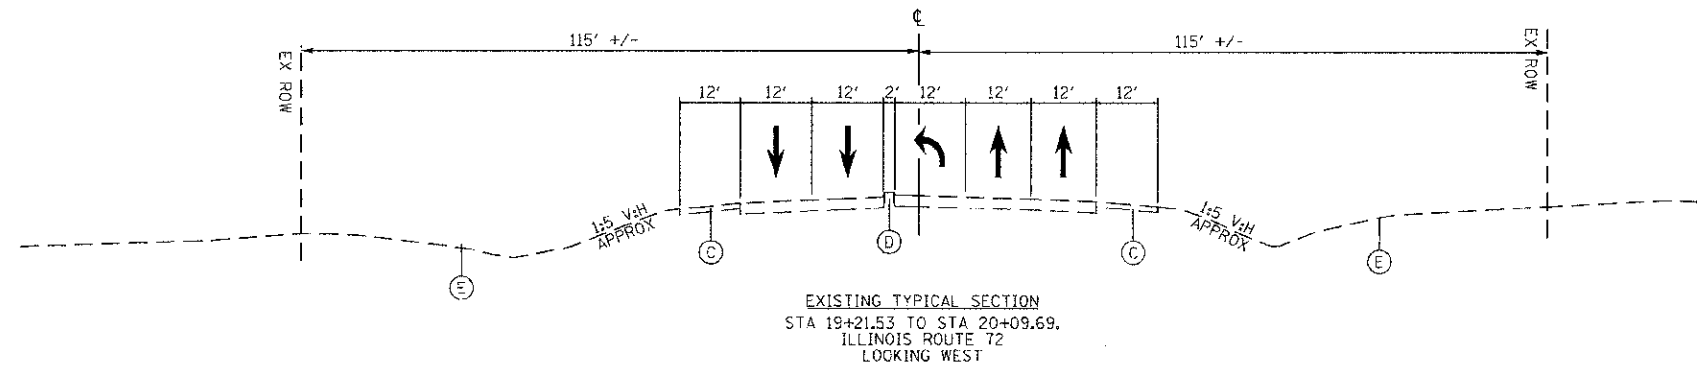

# EXISTING LEGEND

- (A) EXISTING HMA SURFACE COURSE
- (B) EXISTING AGGREGATE SUBBASE
- (C) EXISTING HMA SHOULDER
- (D) EXISTING CONCRETE MEDIAN
- (E) EXISTING SODDING/SEEDING

# PROPOSED LEGEND

- (1) HMA SURFACE COURSE, MIX "D", N50, 3"
- (2) AGGREGATE BASE COURSE, TYPE B, 9"
- (3) TOPSOIL FURNISH AND PLACE, 6" AND SEEDING, CLASS 2 OR SEEDING, CLASS 4 (SEE PLANS FOR LOCATIONS)

# MIXTURE REQUIREMENTS

| MIXTURE TYPE                                              | AIR VOIDS (%) AT Ndes |
|-----------------------------------------------------------|-----------------------|
| HMA SURFACE COURSE, MIX "D", N50 (IL 9.5 mm), 3" (1 LIFT) | 4% AT 50 GYRATIONS    |

NOTES: 1. THE UNIT WEIGHT USED TO CALCULATE ALL HMA SURFACE MIXTURE QUANTITIES IS 112 LBS/SQ YD/IN.  
2. THE "AC TYPE" FOR POLYMERIZED HMA MIXES SHALL BE "SBS/SBR PG 76-22" AND FOR NON-POLYMERIZED HMA THE "AC-TYPE" SHALL BE "PG 64-22" UNLESS MODIFIED BY DISTRICT ONE SPECIAL PROVISIONS.  
FOR USE OF RECYCLED MATERIALS SEE SPECIAL PROVISIONS.

