


FINAL SURVEY SURVEYED PLOTTED NOTE BOOK NO. BY DATE

ORIGINAL SURVEY SURVEYED PLOTTED TEMPLATE NOTE BOOK NO. BY DATE

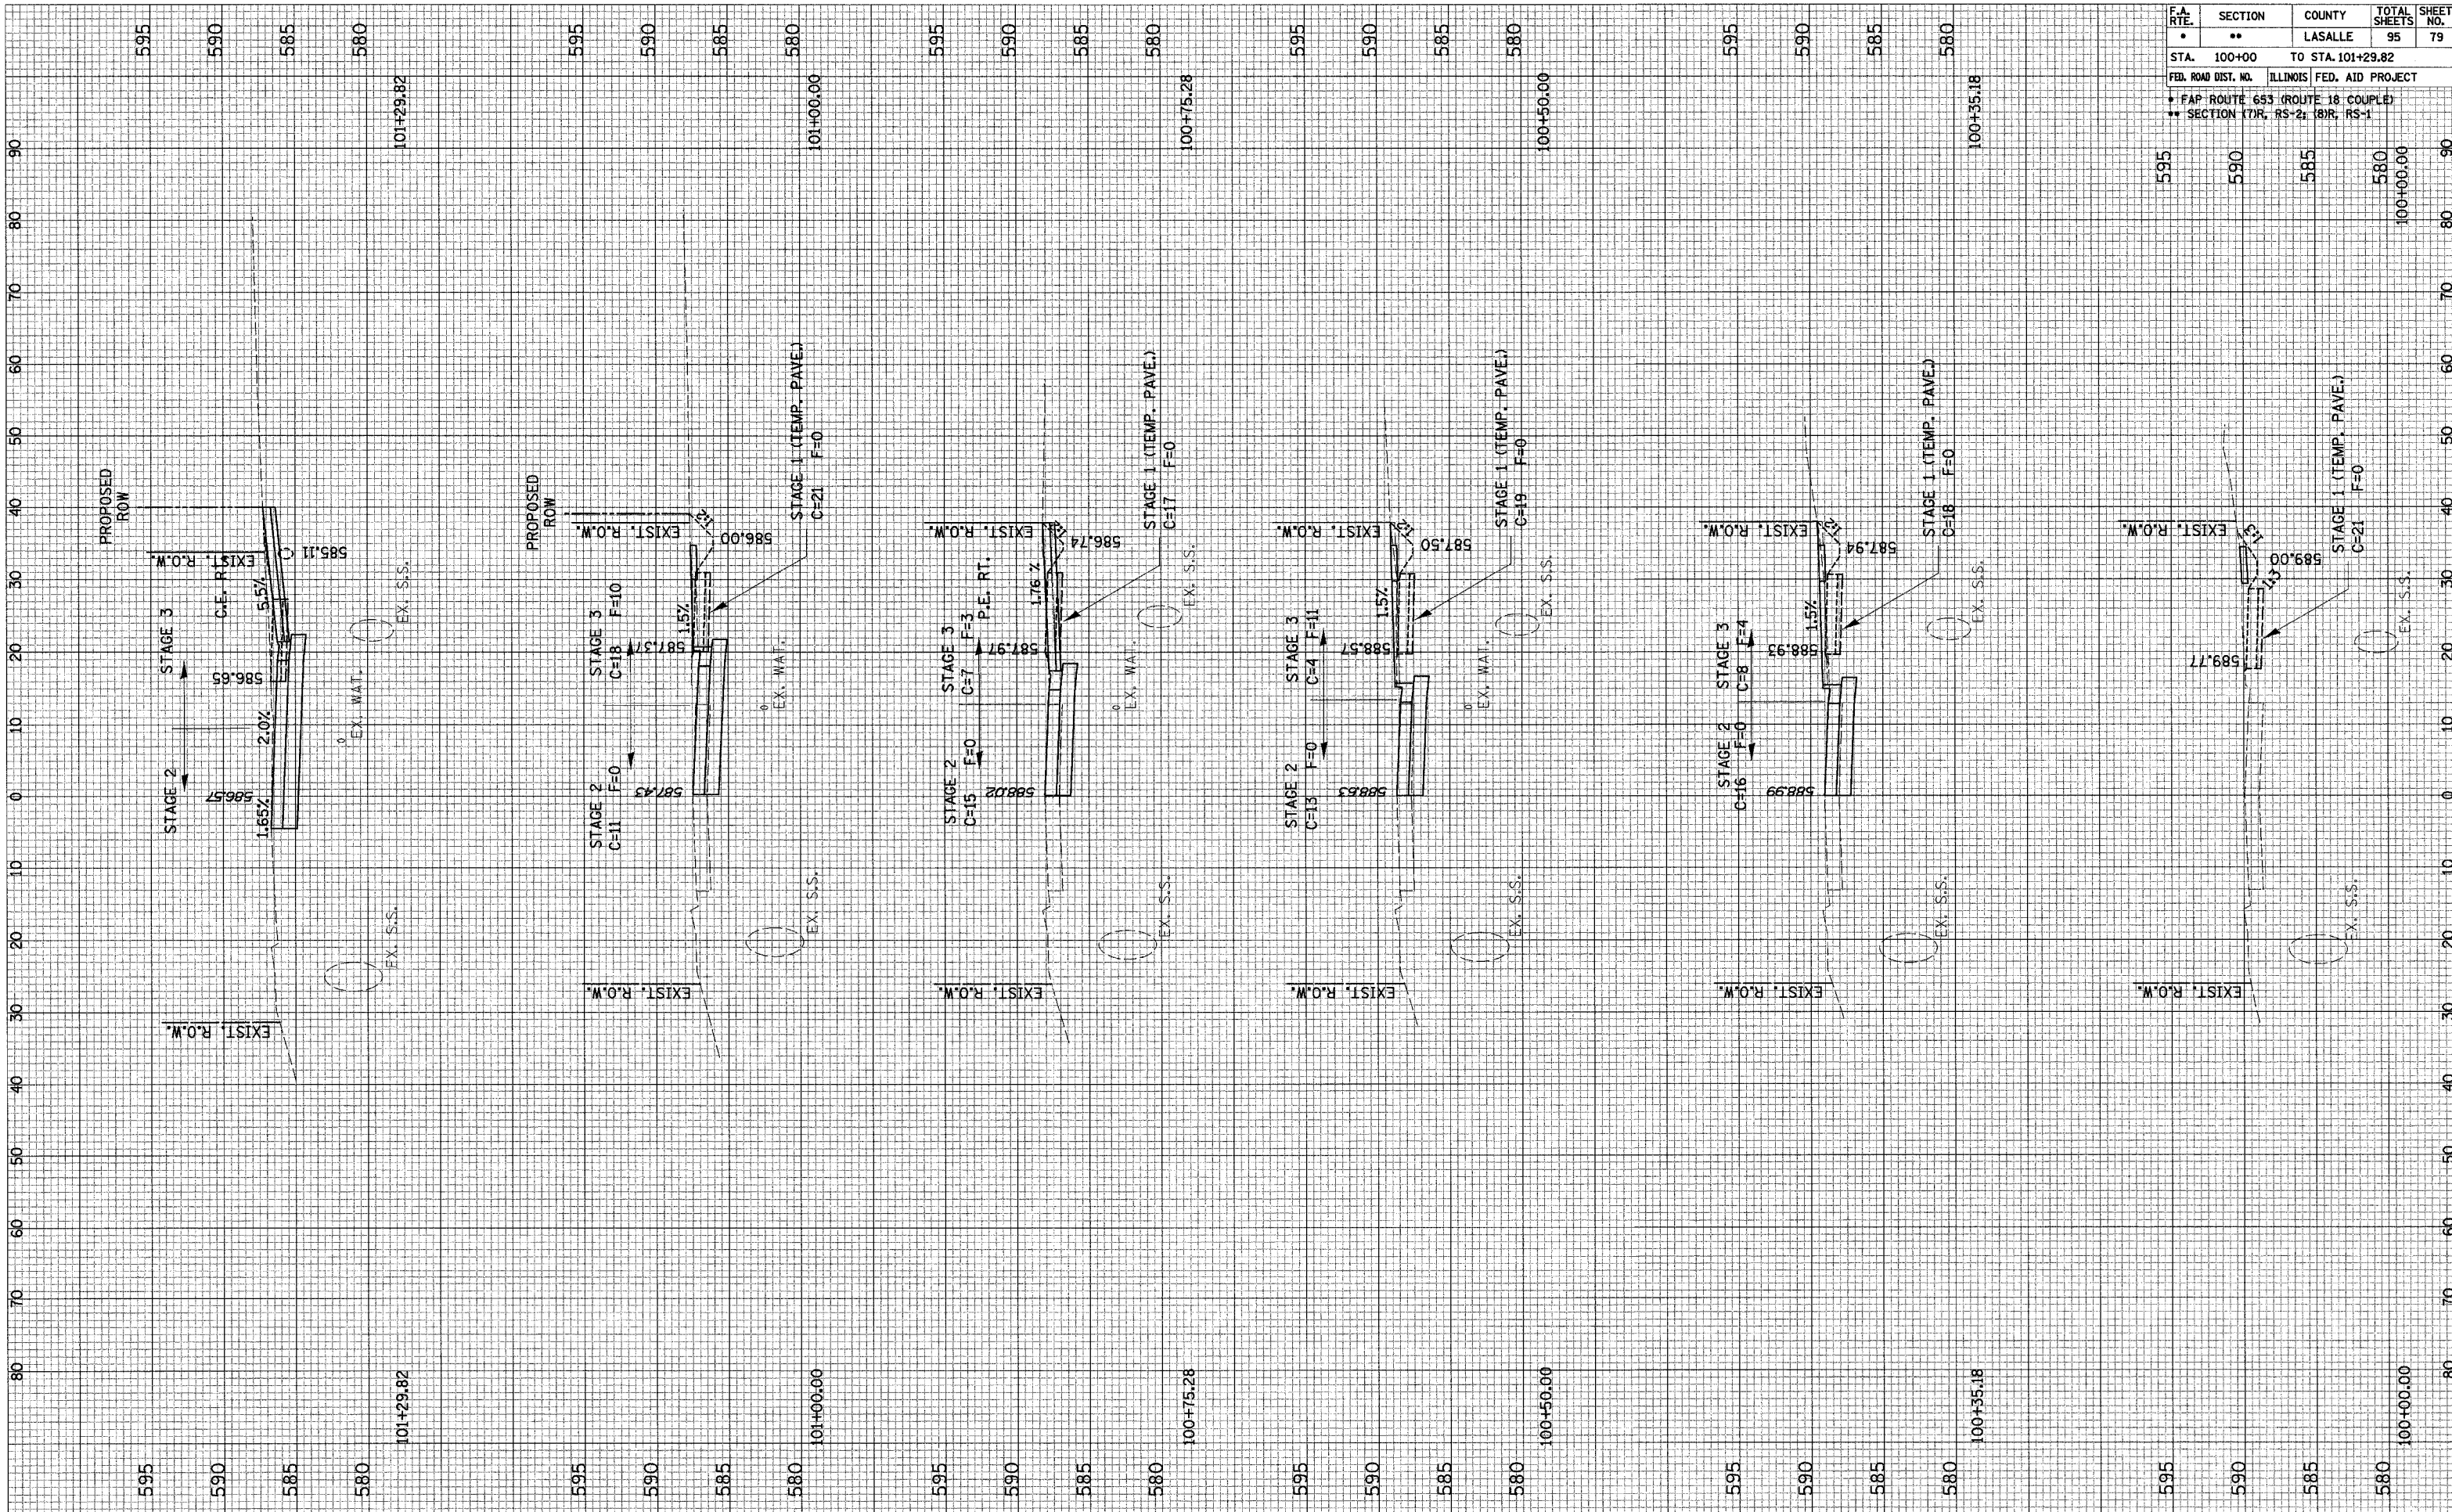

F.A. RTE.	SECTION	COUNTY	TOTAL SHEETS	SHEET NO.
•	••	LASALLE	95	79
STA. 100+00	TO STA. 101+29.82			
FED. ROAD DIST. NO. ILLINOIS FED. AID PROJECT				
• FAP ROUTE 653 (ROUTE 18 COUPLE)				
•• SECTION 17(R), RS-2; 18(R), RS-1				

