


FINAL SURVEY	SURVEYED	BY	DATE
NOTE BOOK	PLOTTED		
NO.	TEMPLATE		
	AREAS CHECKED		

ORIGINAL SURVEY	SURVEYED	BY	DATE
NOTE BOOK	PLOTTED		
NO.	TEMPLATE		
	AREAS CHECKED		

F.A. RTE.	SECTION	COUNTY	TOTAL SHEETS	SHEET NO.
•	••	LASALLE	95	82
STA. 106+50		TO STA. 108+77.18		
FED. ROAD DIST. NO.		ILLINOIS FED. AID PROJECT		
• FAP ROUTE 553 (ROUTE 18 COUPLE)				
•• SECTION (TR, RS-2) (BR, RS-1)				

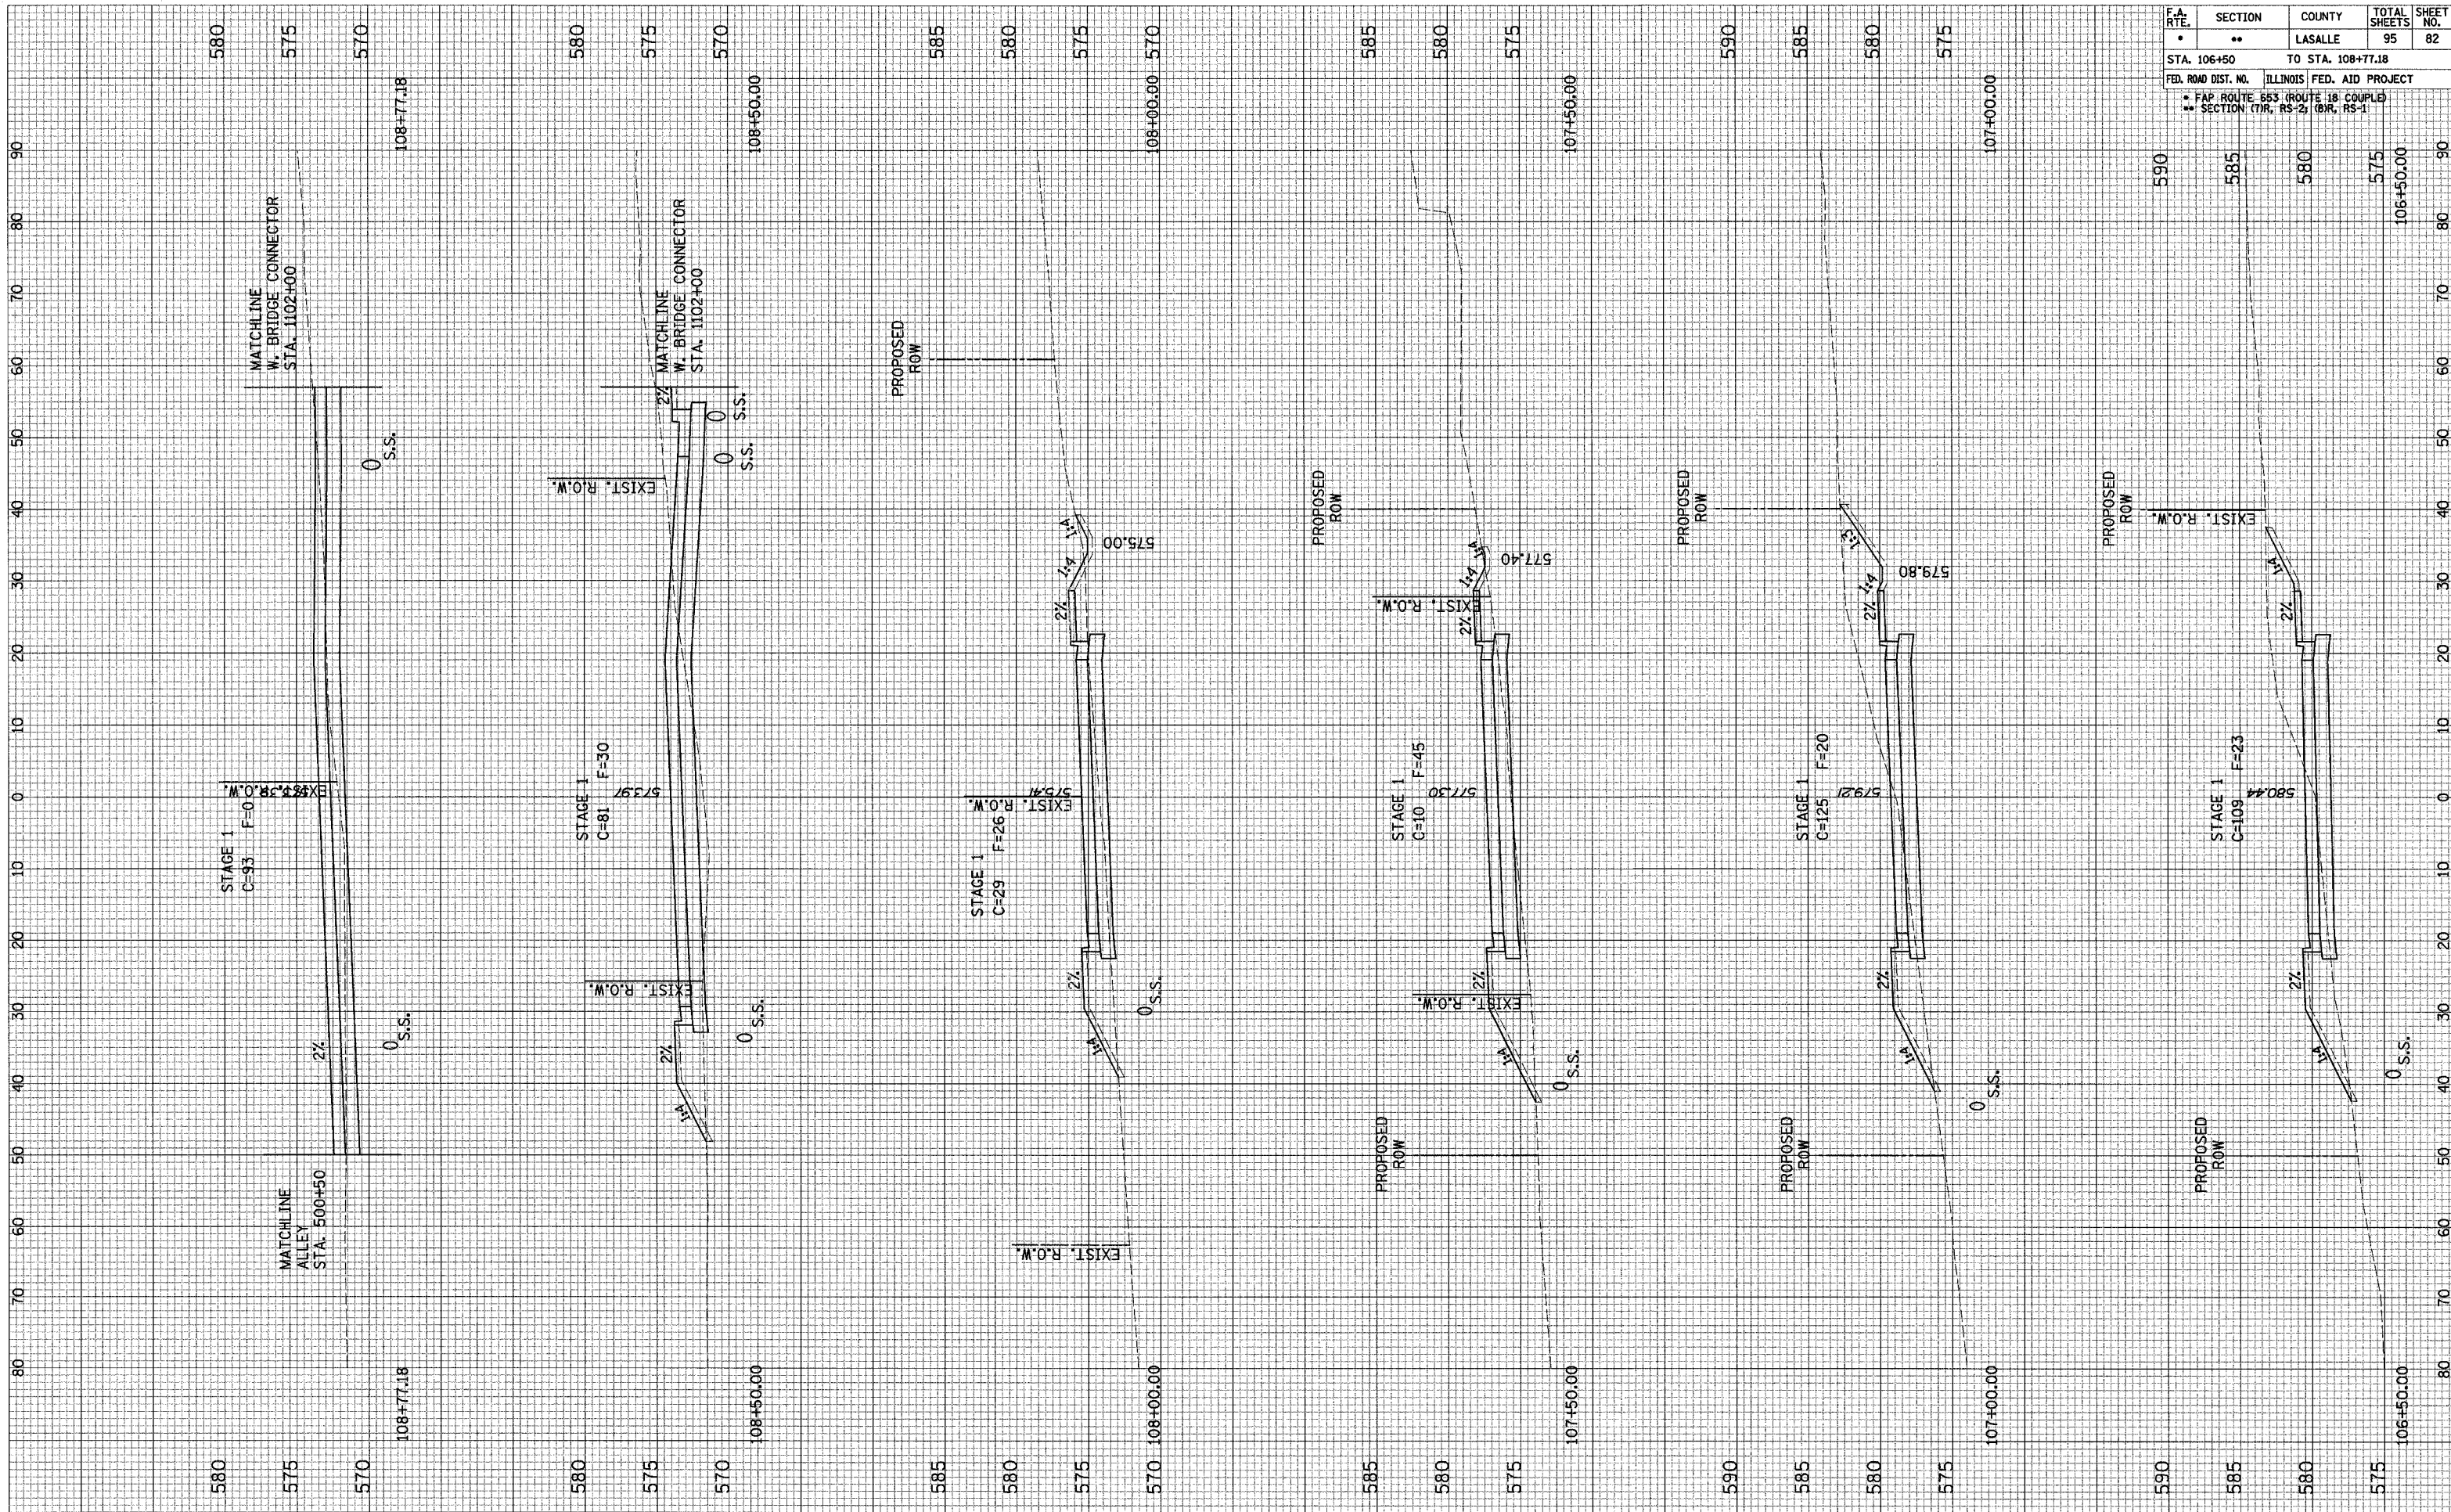

CROSS SECTION SHEETS - WEST MAINLINE