


FINAL SURVEY SURVEYED PLOTTED NOTE BOOK AREAS CHECKED NO. BY DATE

ORIGINAL SURVEY SURVEYED PLOTTED NOTE BOOK AREAS CHECKED NO. BY DATE

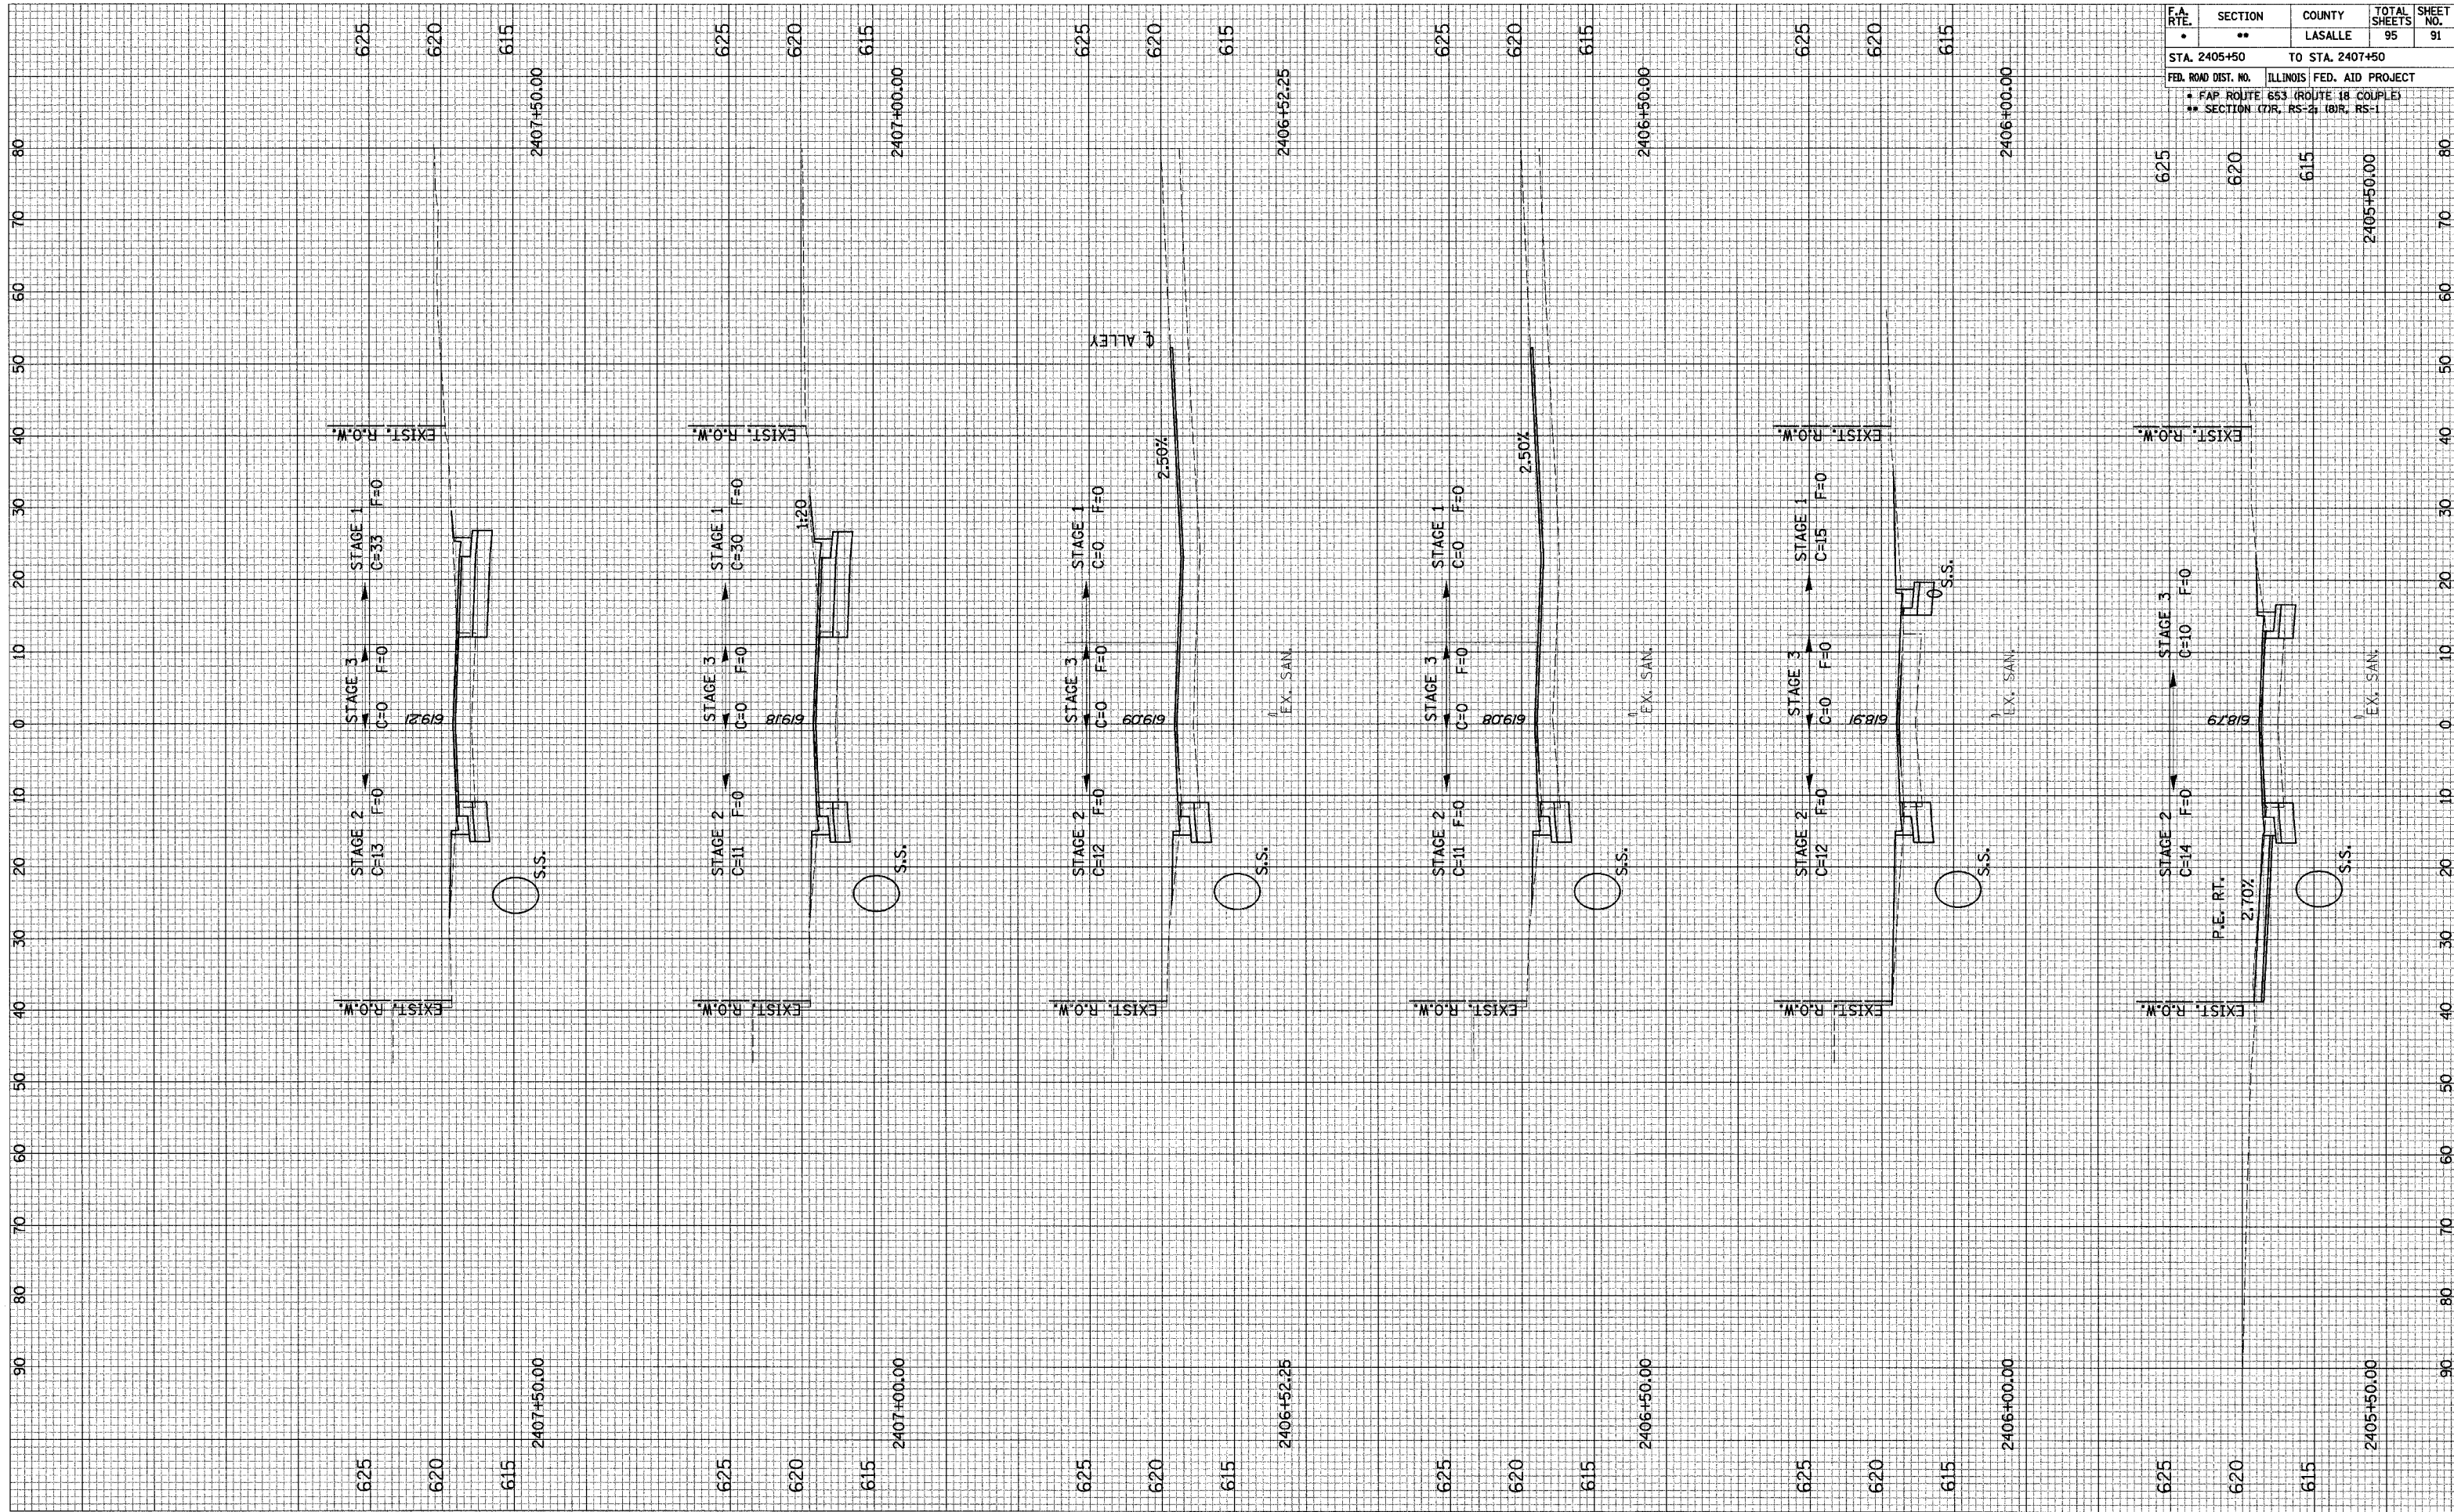

F.A. RTE.	SECTION	COUNTY	TOTAL SHEETS	SHEET NO.
•	••	LASALLE	95	91
STA. 2405+50		TO STA. 2407+50		
FED. ROAD DIST. NO.		ILLINOIS FED. AID PROJECT		
• FAP ROUTE 653 (ROUTE 18 COUPLE)				
•• SECTION (7)R, RS-2; (8)R, RS-1				

CROSS SECTION SHEETS - WASSON STREET