


FINAL SURVEY	SURVEYED	BY	DATE
NOTE BOOK NO.	PLOTTED		
	TEMPLATE		
	AREAS CHECKED		

ORIGINAL SURVEY	SURVEYED	BY	DATE
NOTE BOOK NO.	PLOTTED		
	TEMPLATE		
	AREAS CHECKED		

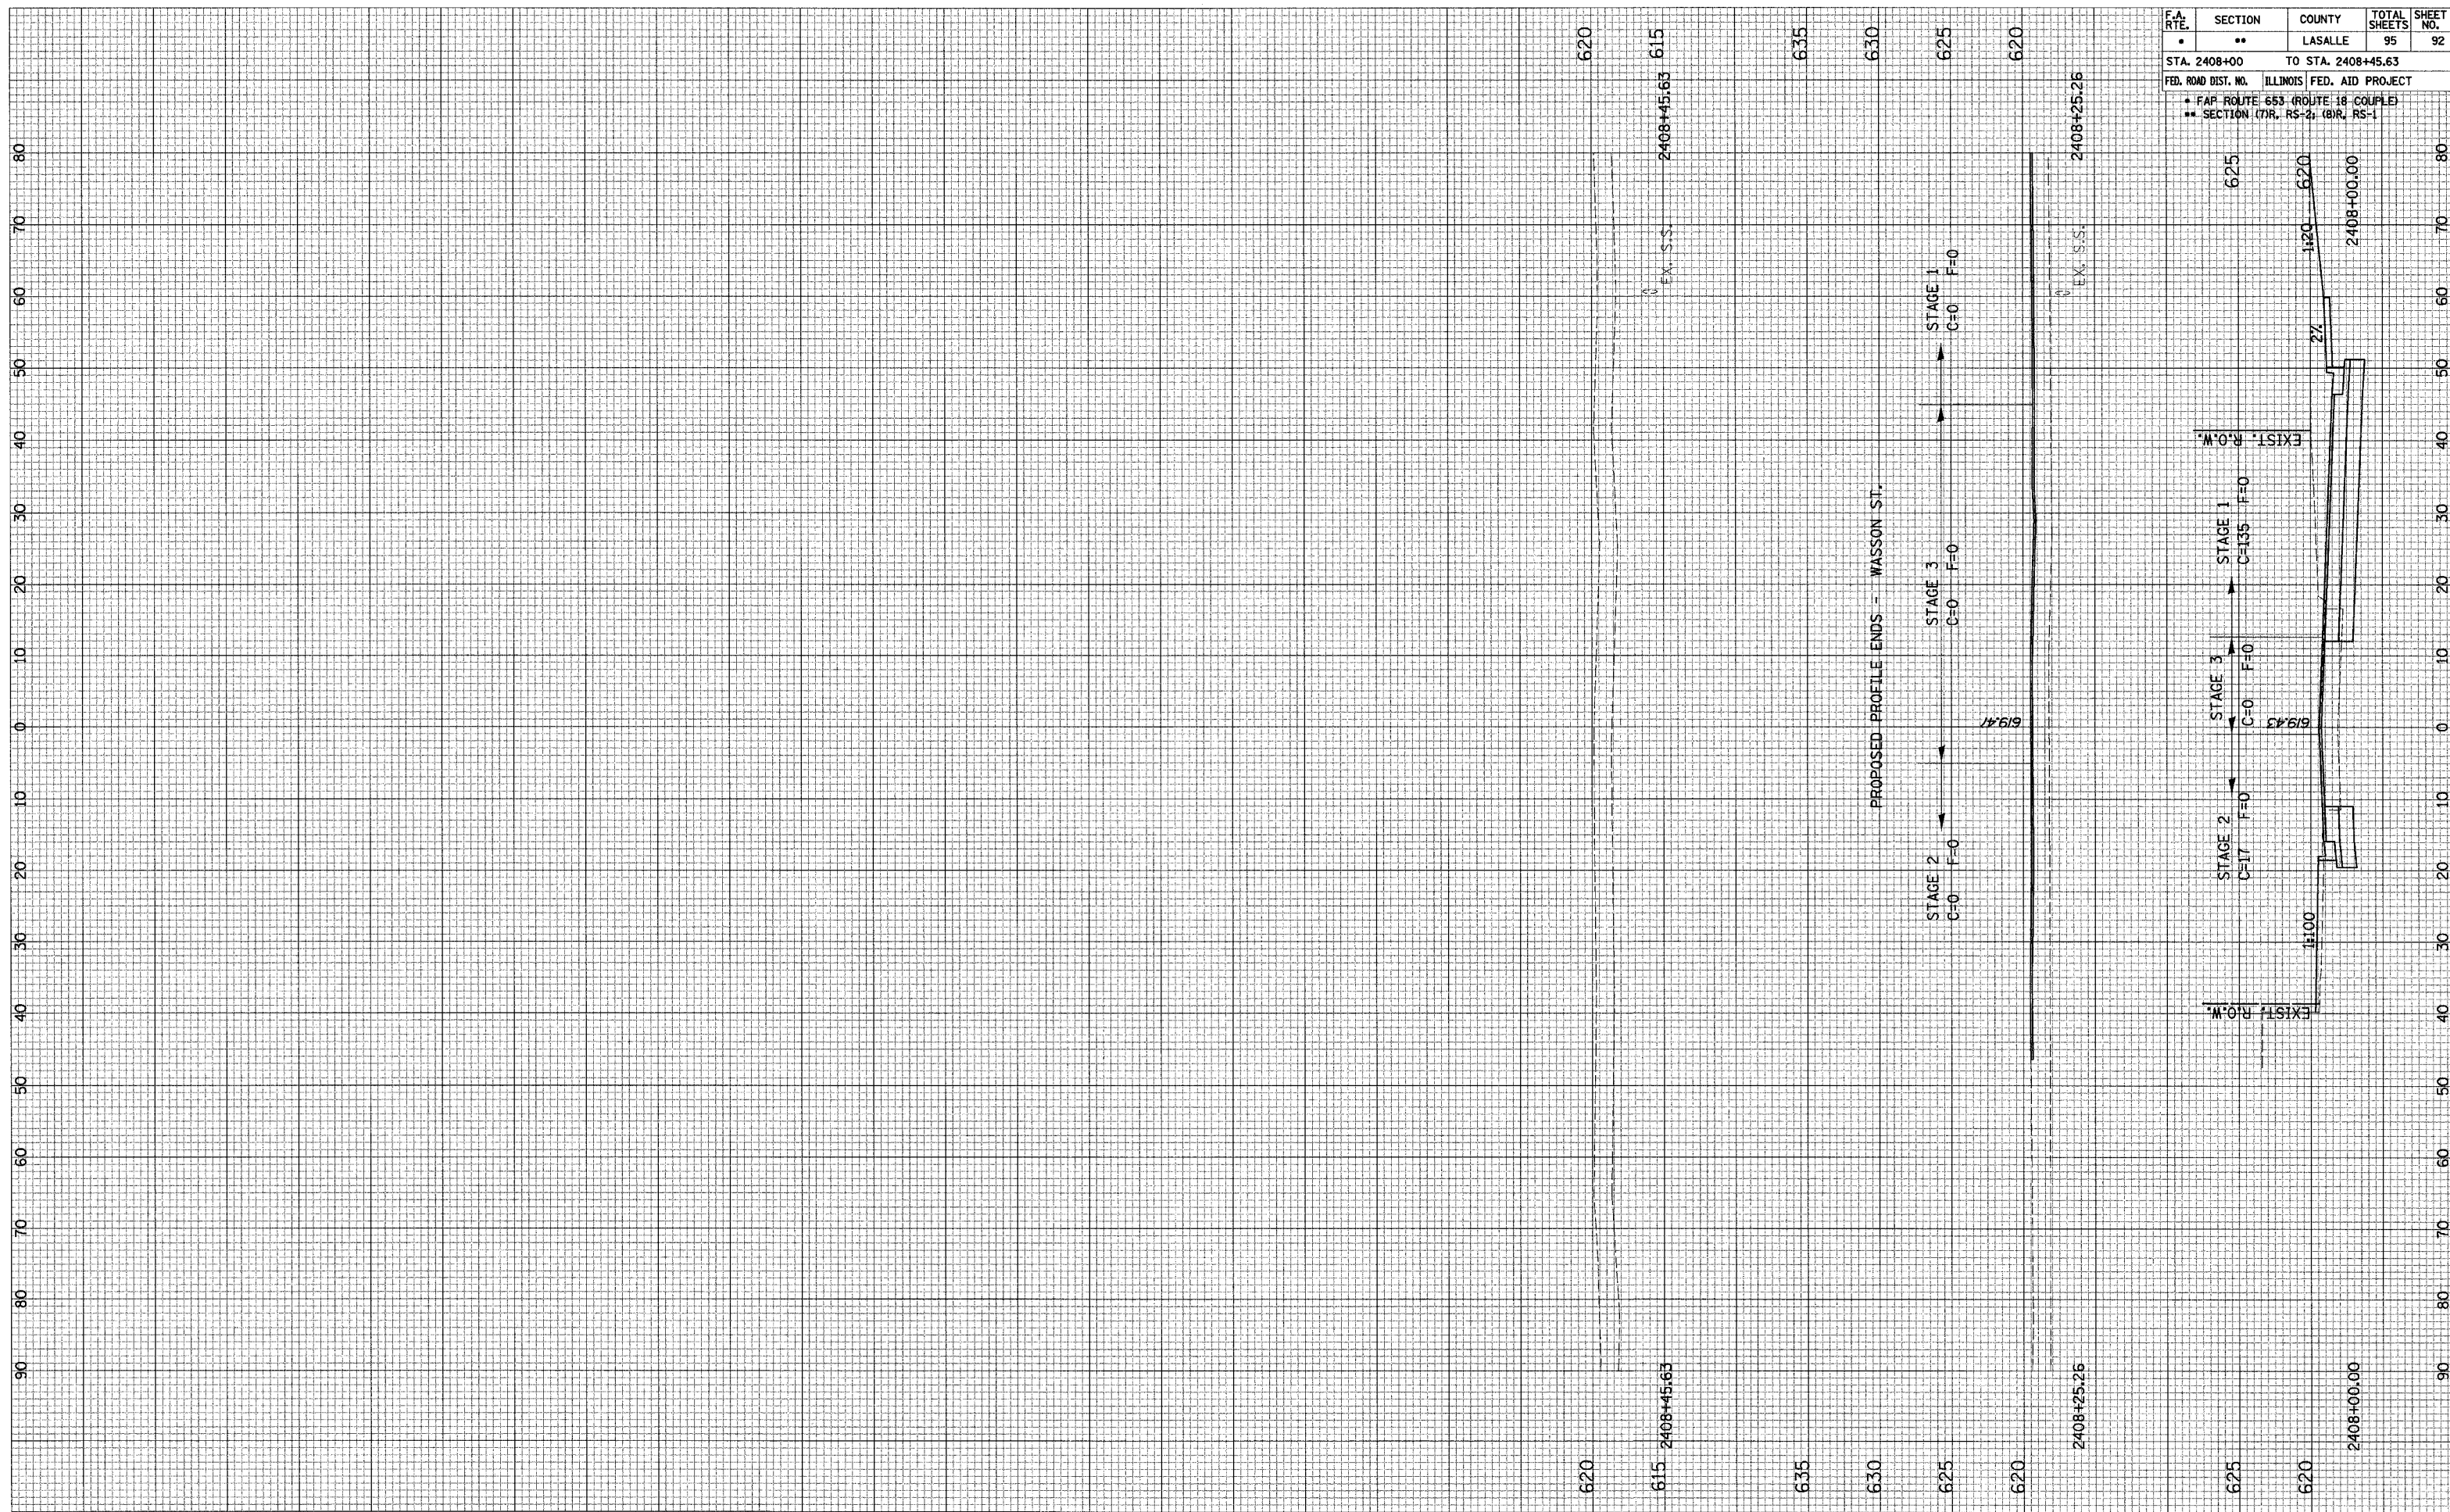

F.A.R.T.E.	SECTION	COUNTY	TOTAL SHEETS	SHEET NO.
•	••	LASALLE	95	92
STA. 2408+00		TO STA. 2408+45.63		
FED. ROAD DIST. NO. ILLINOIS FED. AID PROJECT				
• FAP ROUTE 653 (ROUTE 18 COUPLE)				
•• SECTION (7R, RS-2), (8R, RS-1)				

CROSS SECTION SHEETS - WASSON STREET