


F.A.P. RTE.	SECTION	COUNTY	TOTAL SHEETS	SHEET NO.
VAR	-	VARIOUS	23	7

* D-9 CONT. MAINT. FY 06-3

LOCATION #2
 FAP 2936 (OLD US 51)
 PULASKI COUNTY
 TYPICAL SECTION
 NOT TO SCALE

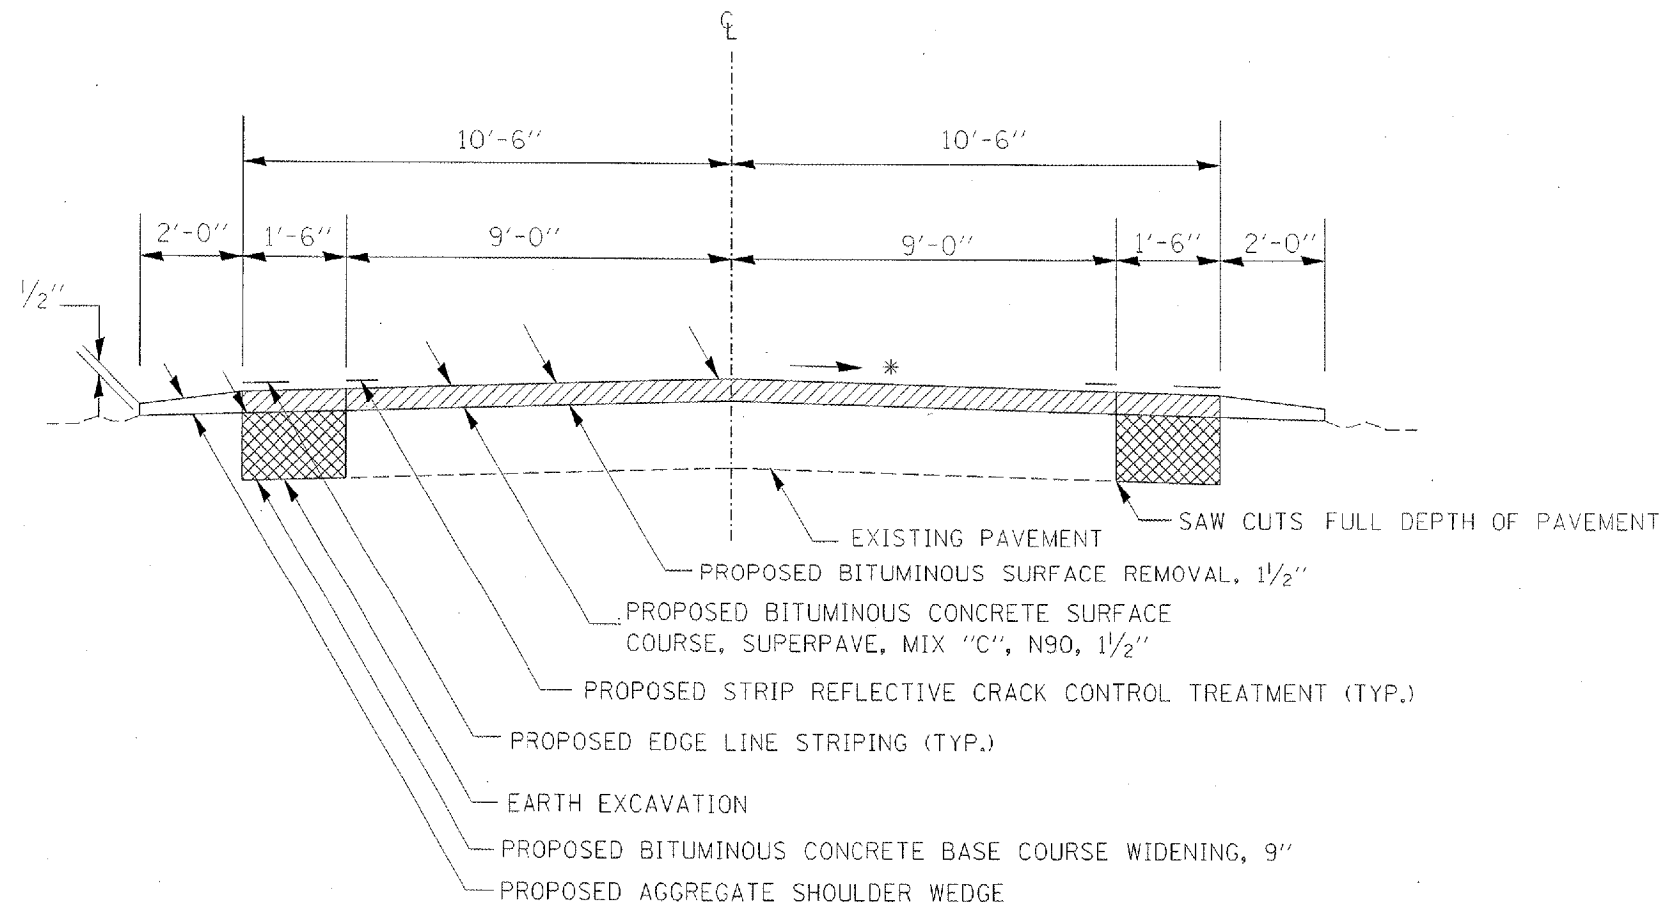

TO BE USED:

STA. 980+86 TO STA. 1014+86

* MATCH EXISTING SLOPE RT & LT

PLOT DATE: 2/6/2006
 FILE NAME: c:\pwworkspace\98924\FAP2936.dwg
 PLOT SCALE: 1/8" = 1'-0"
 USER NAME: jcollins