


F.A.P. RTE.	SECTION	COUNTY	TOTAL SHEETS	SHEET NO.
VAR		VARIOUS	23	10

D-9 CONT. MAINT. FY 06-3

LOCATION #4  
 FAP 2936 (OLD US 51)  
 PULASKI COUNTY  
 TYPICAL SECTION  
 NOT TO SCALE

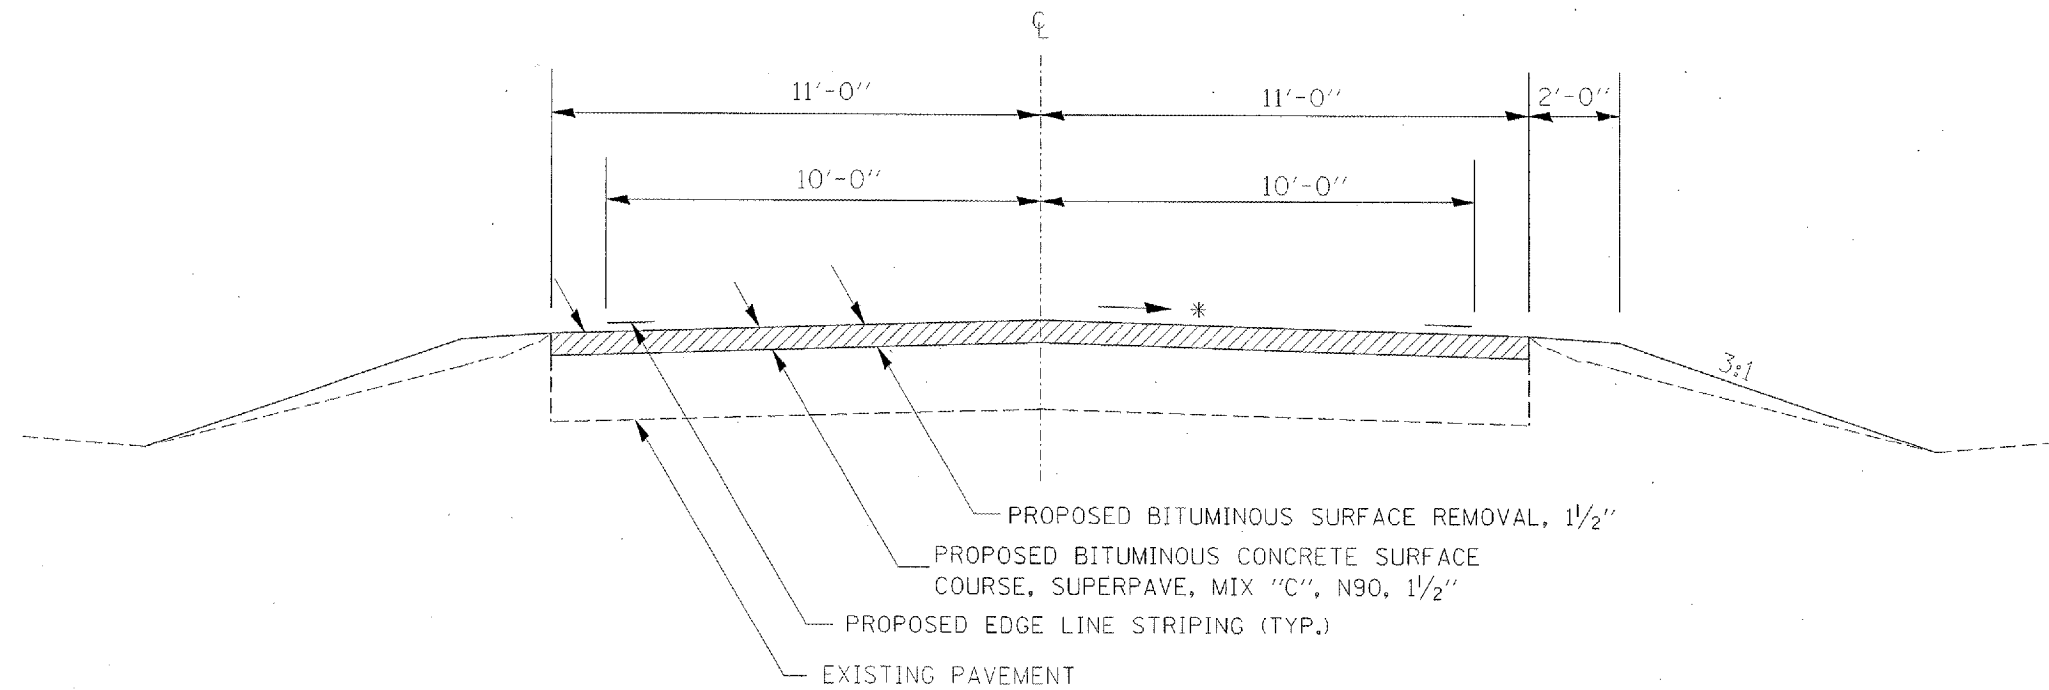

TO BE USED:

STA. 751+00 TO STA. 768+00 (PROP. BIT. SURFACE REM., BIT. CONC. SURF. COURSE, STRIPING)  
 STA. 749+00 TO STA. 768+00 (FURNISHED EXCAVATION)

\* MATCH EXISTING SLOPE RT & LT