


F.A. RTE.	SECTION	COUNTY	TOTAL SHEETS	SHEET NO.
•	••	VARIOUS	23	18
STA. 752+51		TO STA. 752+80		
• VARIOUS		•• D-9 CONT. MAINT. FY 06-3		

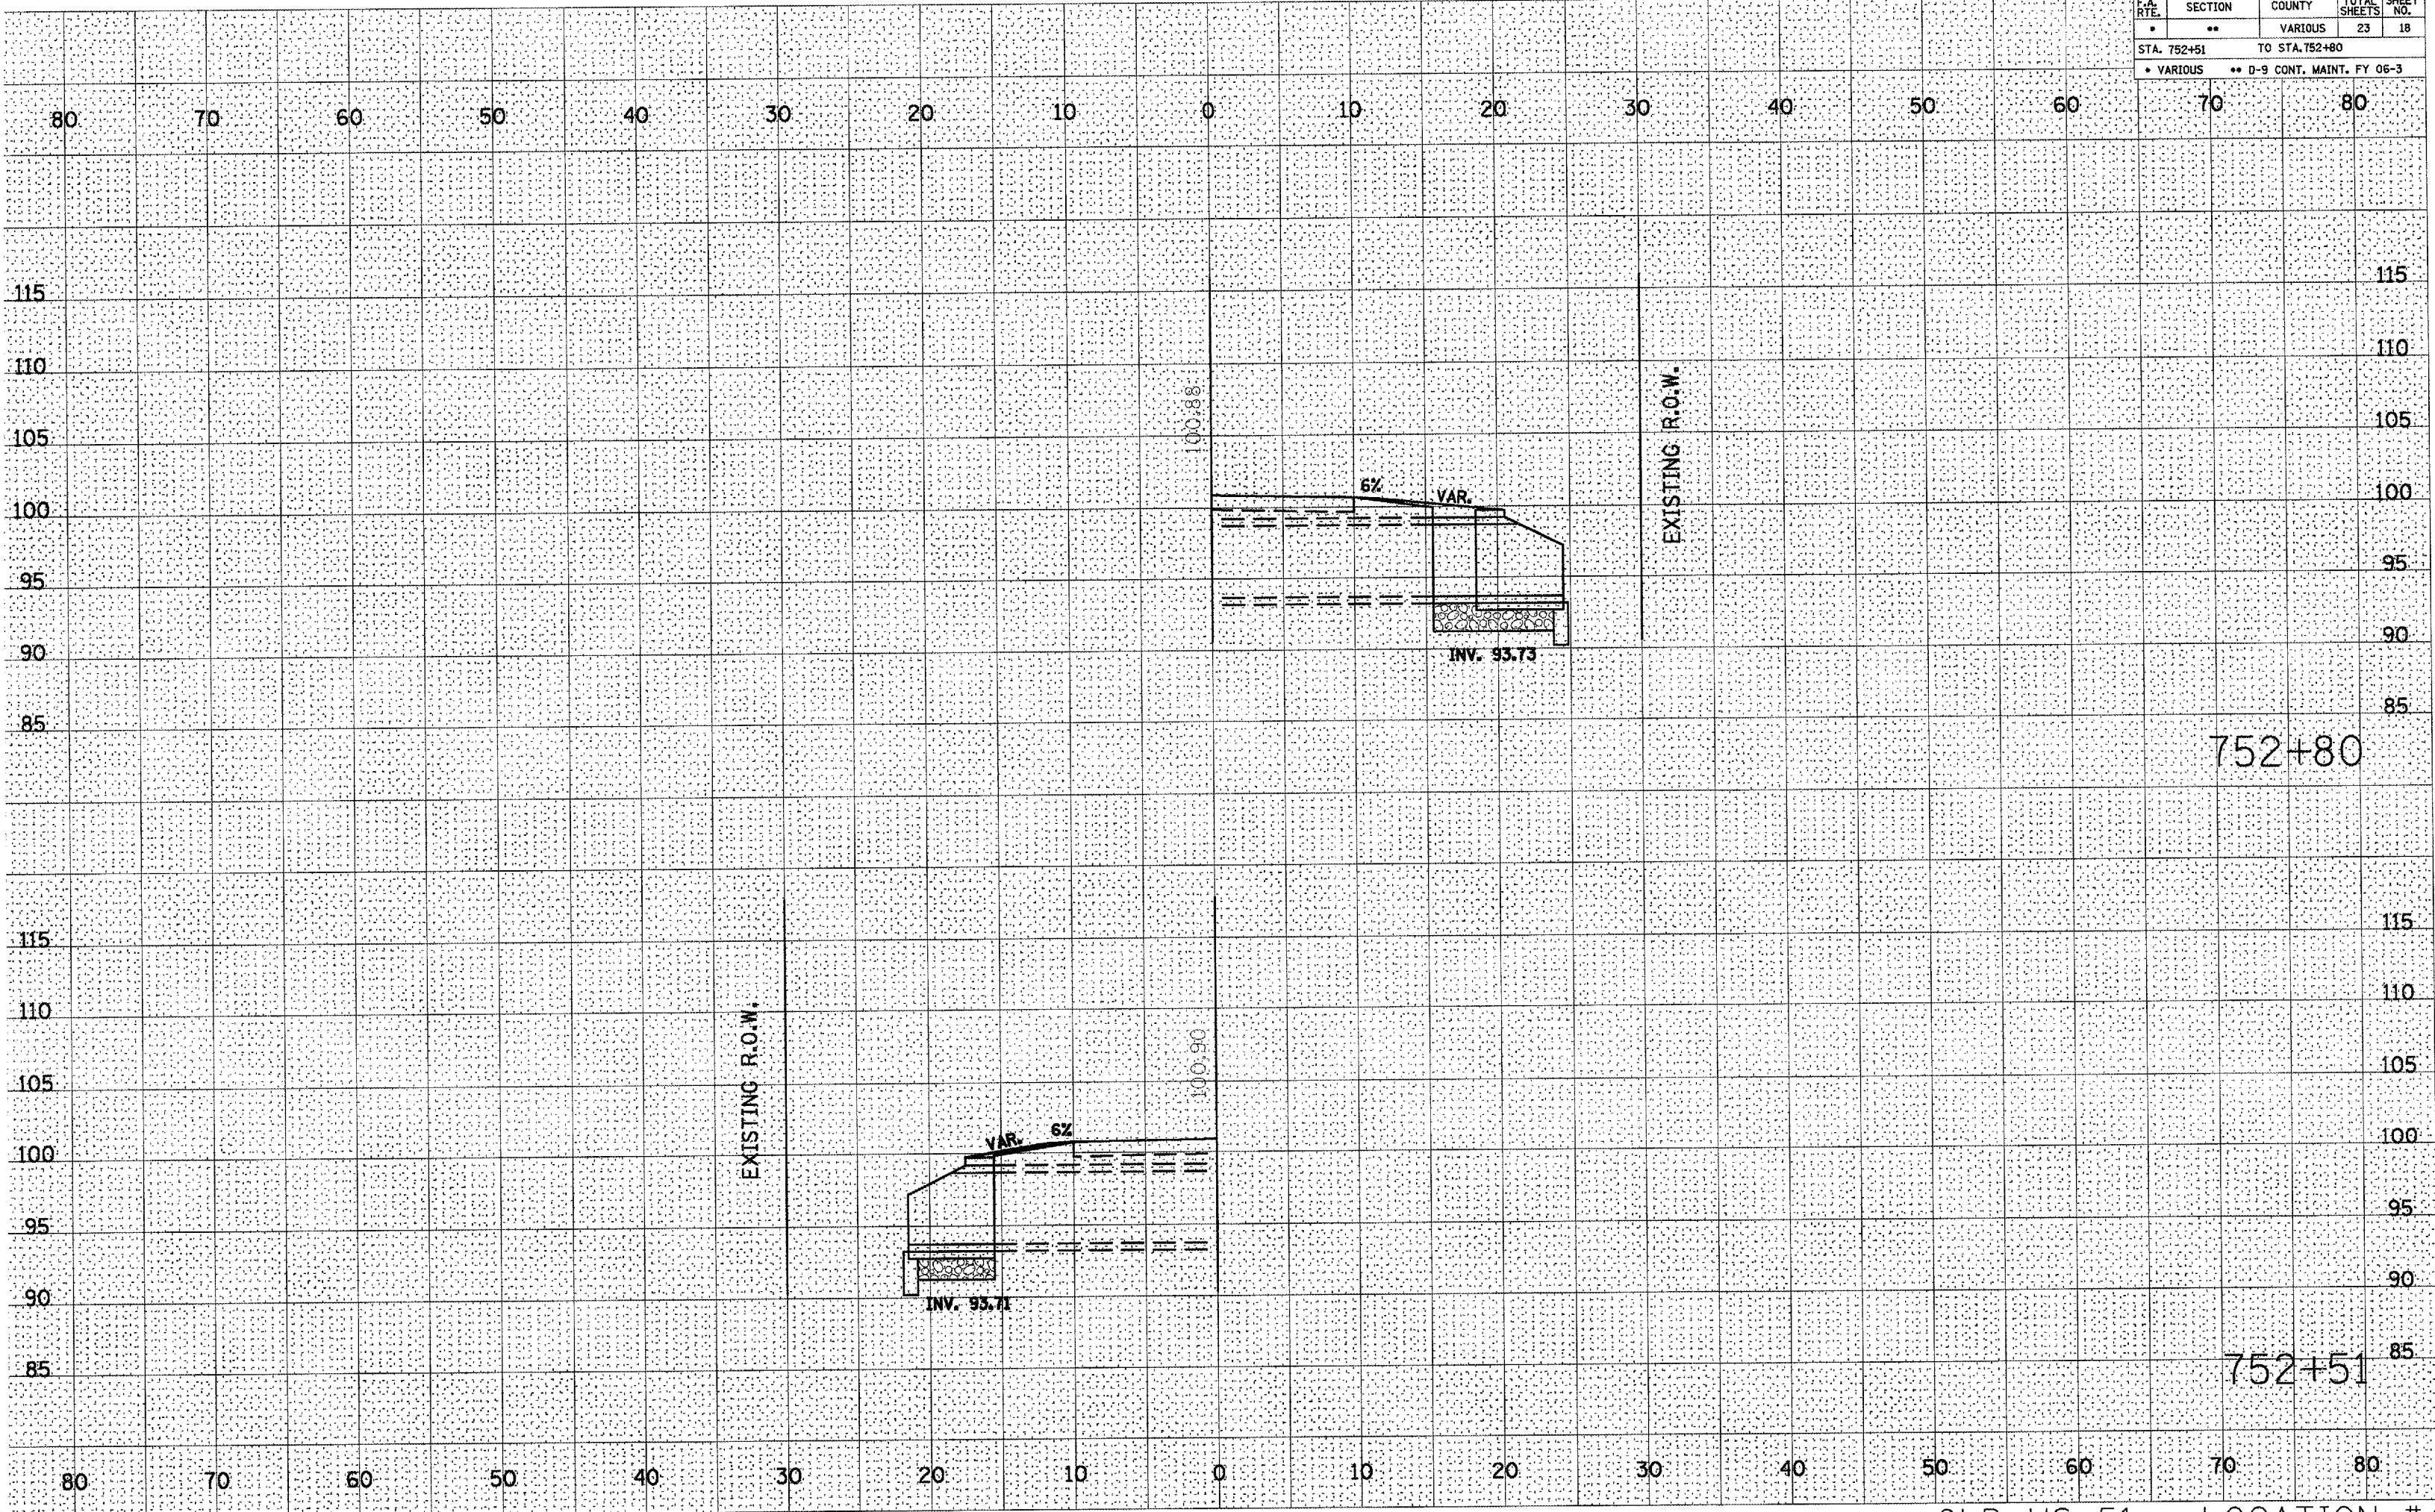

752+80

752+51