

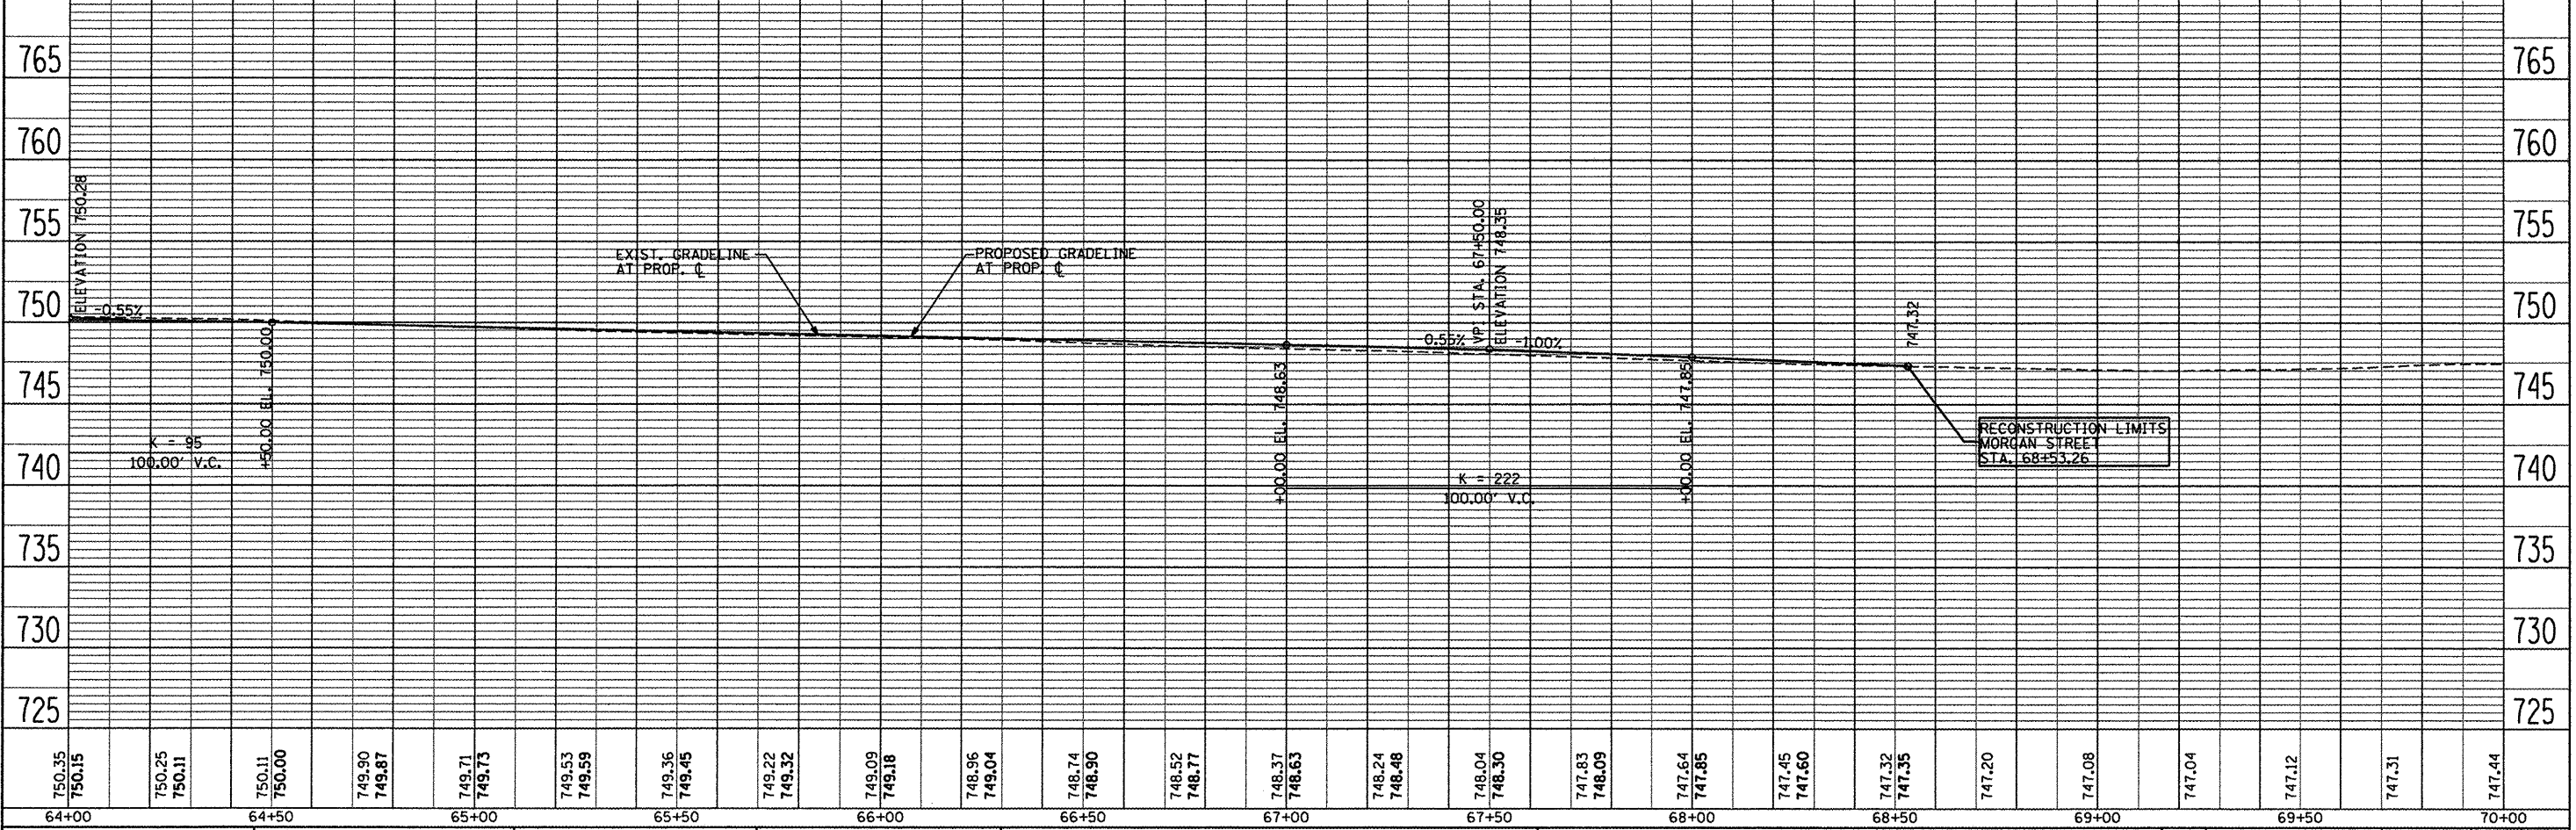


DATE	
BY	
DESIGNED	SJP / MNB
DRAWN	ERD
CHECKED	SJP
DATE	02/04/11

DATE	
BY	
CHECKED	SJP
DATE	02/04/11

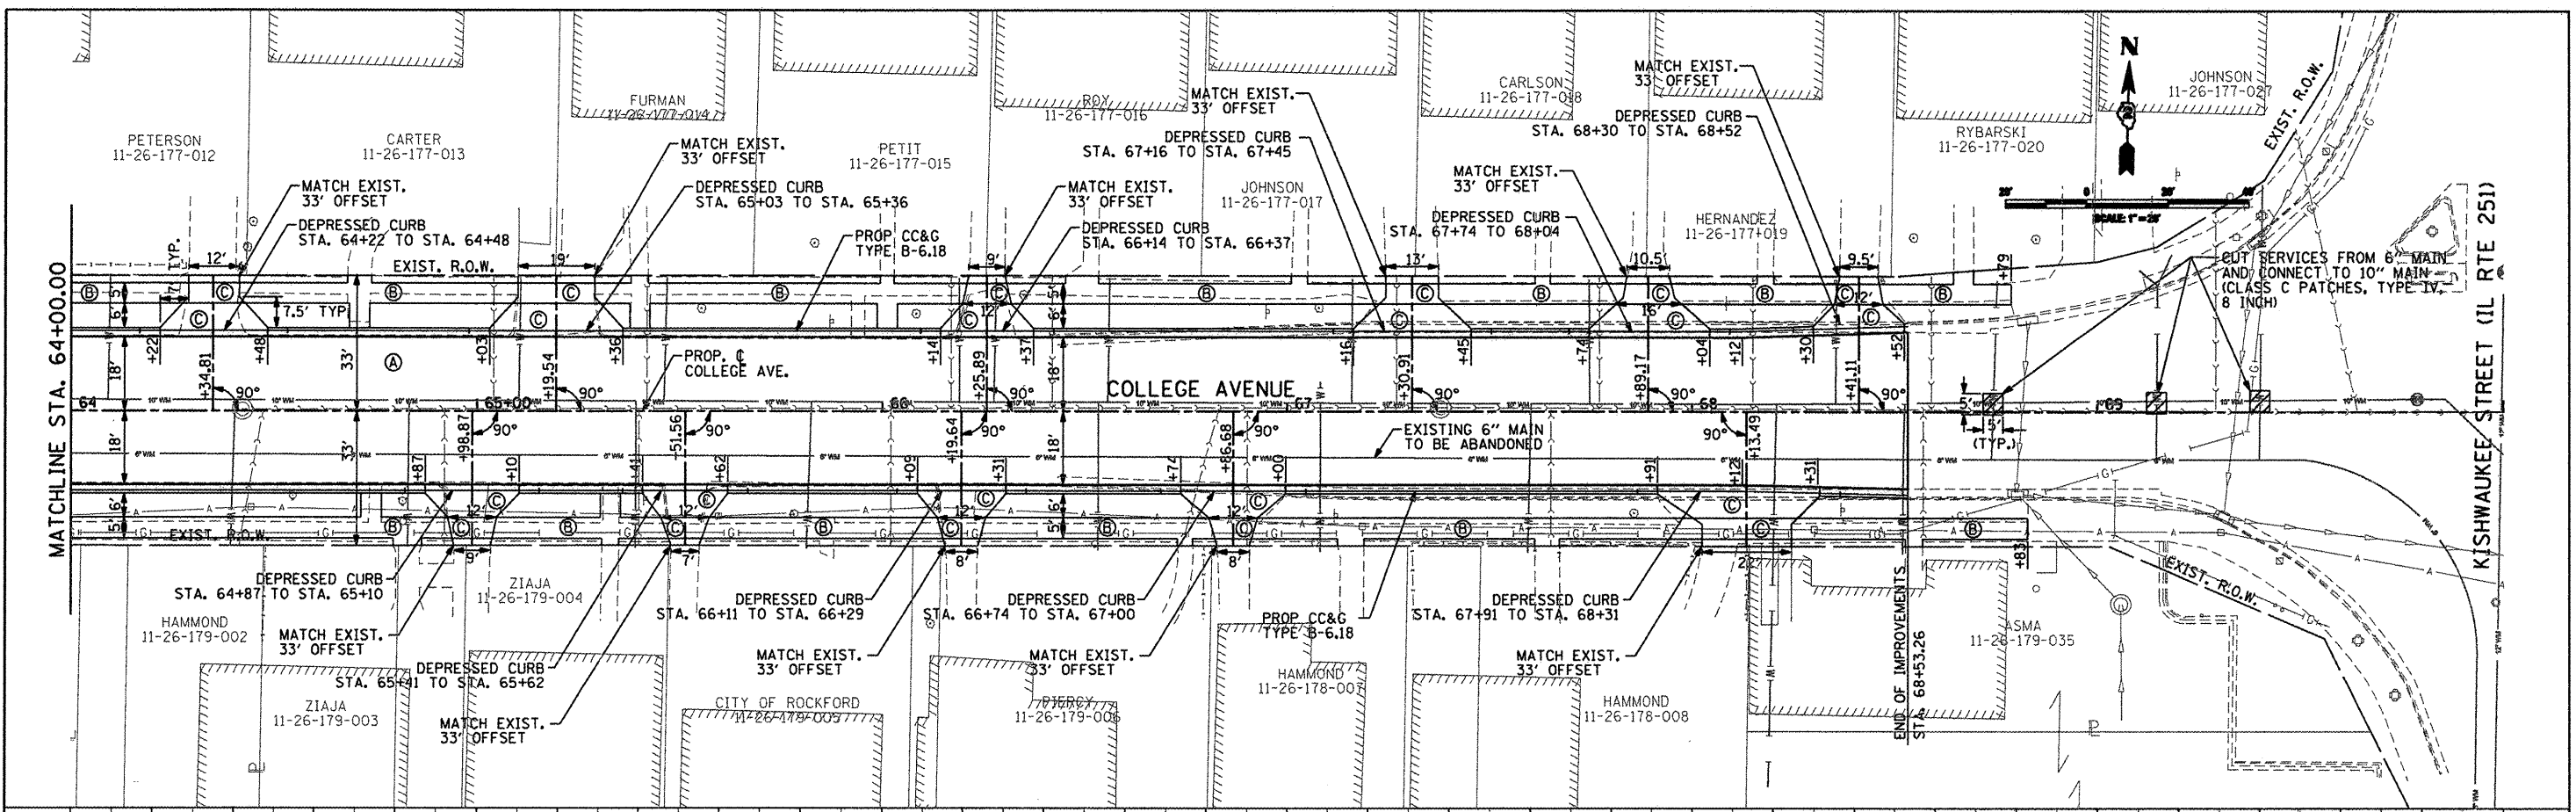


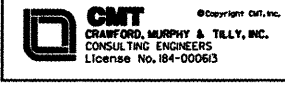

USER NAME = Steve Prange
 DESIGNED SJP / MNB
 DRAWN ERD
 CHECKED SJP
 DATE 02/04/11
 REVISIONS: REVISED -
 REVISED -
 REVISED -
 REVISED -
 REVISED -

CITY OF ROCKFORD
MORGAN STREET BRIDGE

PROPOSED ROADWAY PLAN & PROFILE
MORGAN STREET / COLLEGE AVENUE
 SCALE: 1" = 20' SHEET NO. 6 OF 8 SHEETS STA. 64+00 TO STA. 70+00

F.A. RTE.	SECTION	COUNTY	TOTAL SHEETS	SHEET NO.
5077	99-00493-00-BR	WINNEBAGO	253	31
CONTRACT NO. 85529			FED. AID PROJECT BRM-5091651	