

PART OF SECTION 2 & 11, T2N, R10W, OF THE 3RD PM, ST. CLAIR COUNTY, ILLINOIS




STATE OF ILLINOIS)
 COUNTY OF LEE) SS

SPACE RESERVED FOR RECORDING OFFICER

I, COVENTINE FIDIS, AN ILLINOIS PROFESSIONAL LAND SURVEYOR, STATE THAT I HAVE SURVEYED THE PLAT OF HIGHWAY SHOWN HEREON AND THAT THIS PROFESSIONAL SERVICE CONFORMS TO THE CURRENT ILLINOIS MINIMUM STANDARDS FOR A BOUNDARY SURVEY FOR THE PROPOSED PARCEL(S) TO BE ACQUIRED BY THE STATE OF ILLINOIS, DEPARTMENT OF TRANSPORTATION, SHOWN HEREON.

DATED _____

COVENTINE FIDIS, PLS NO. 35-2159
 LICENSE EXPIRATION DATE: 11/30/2008

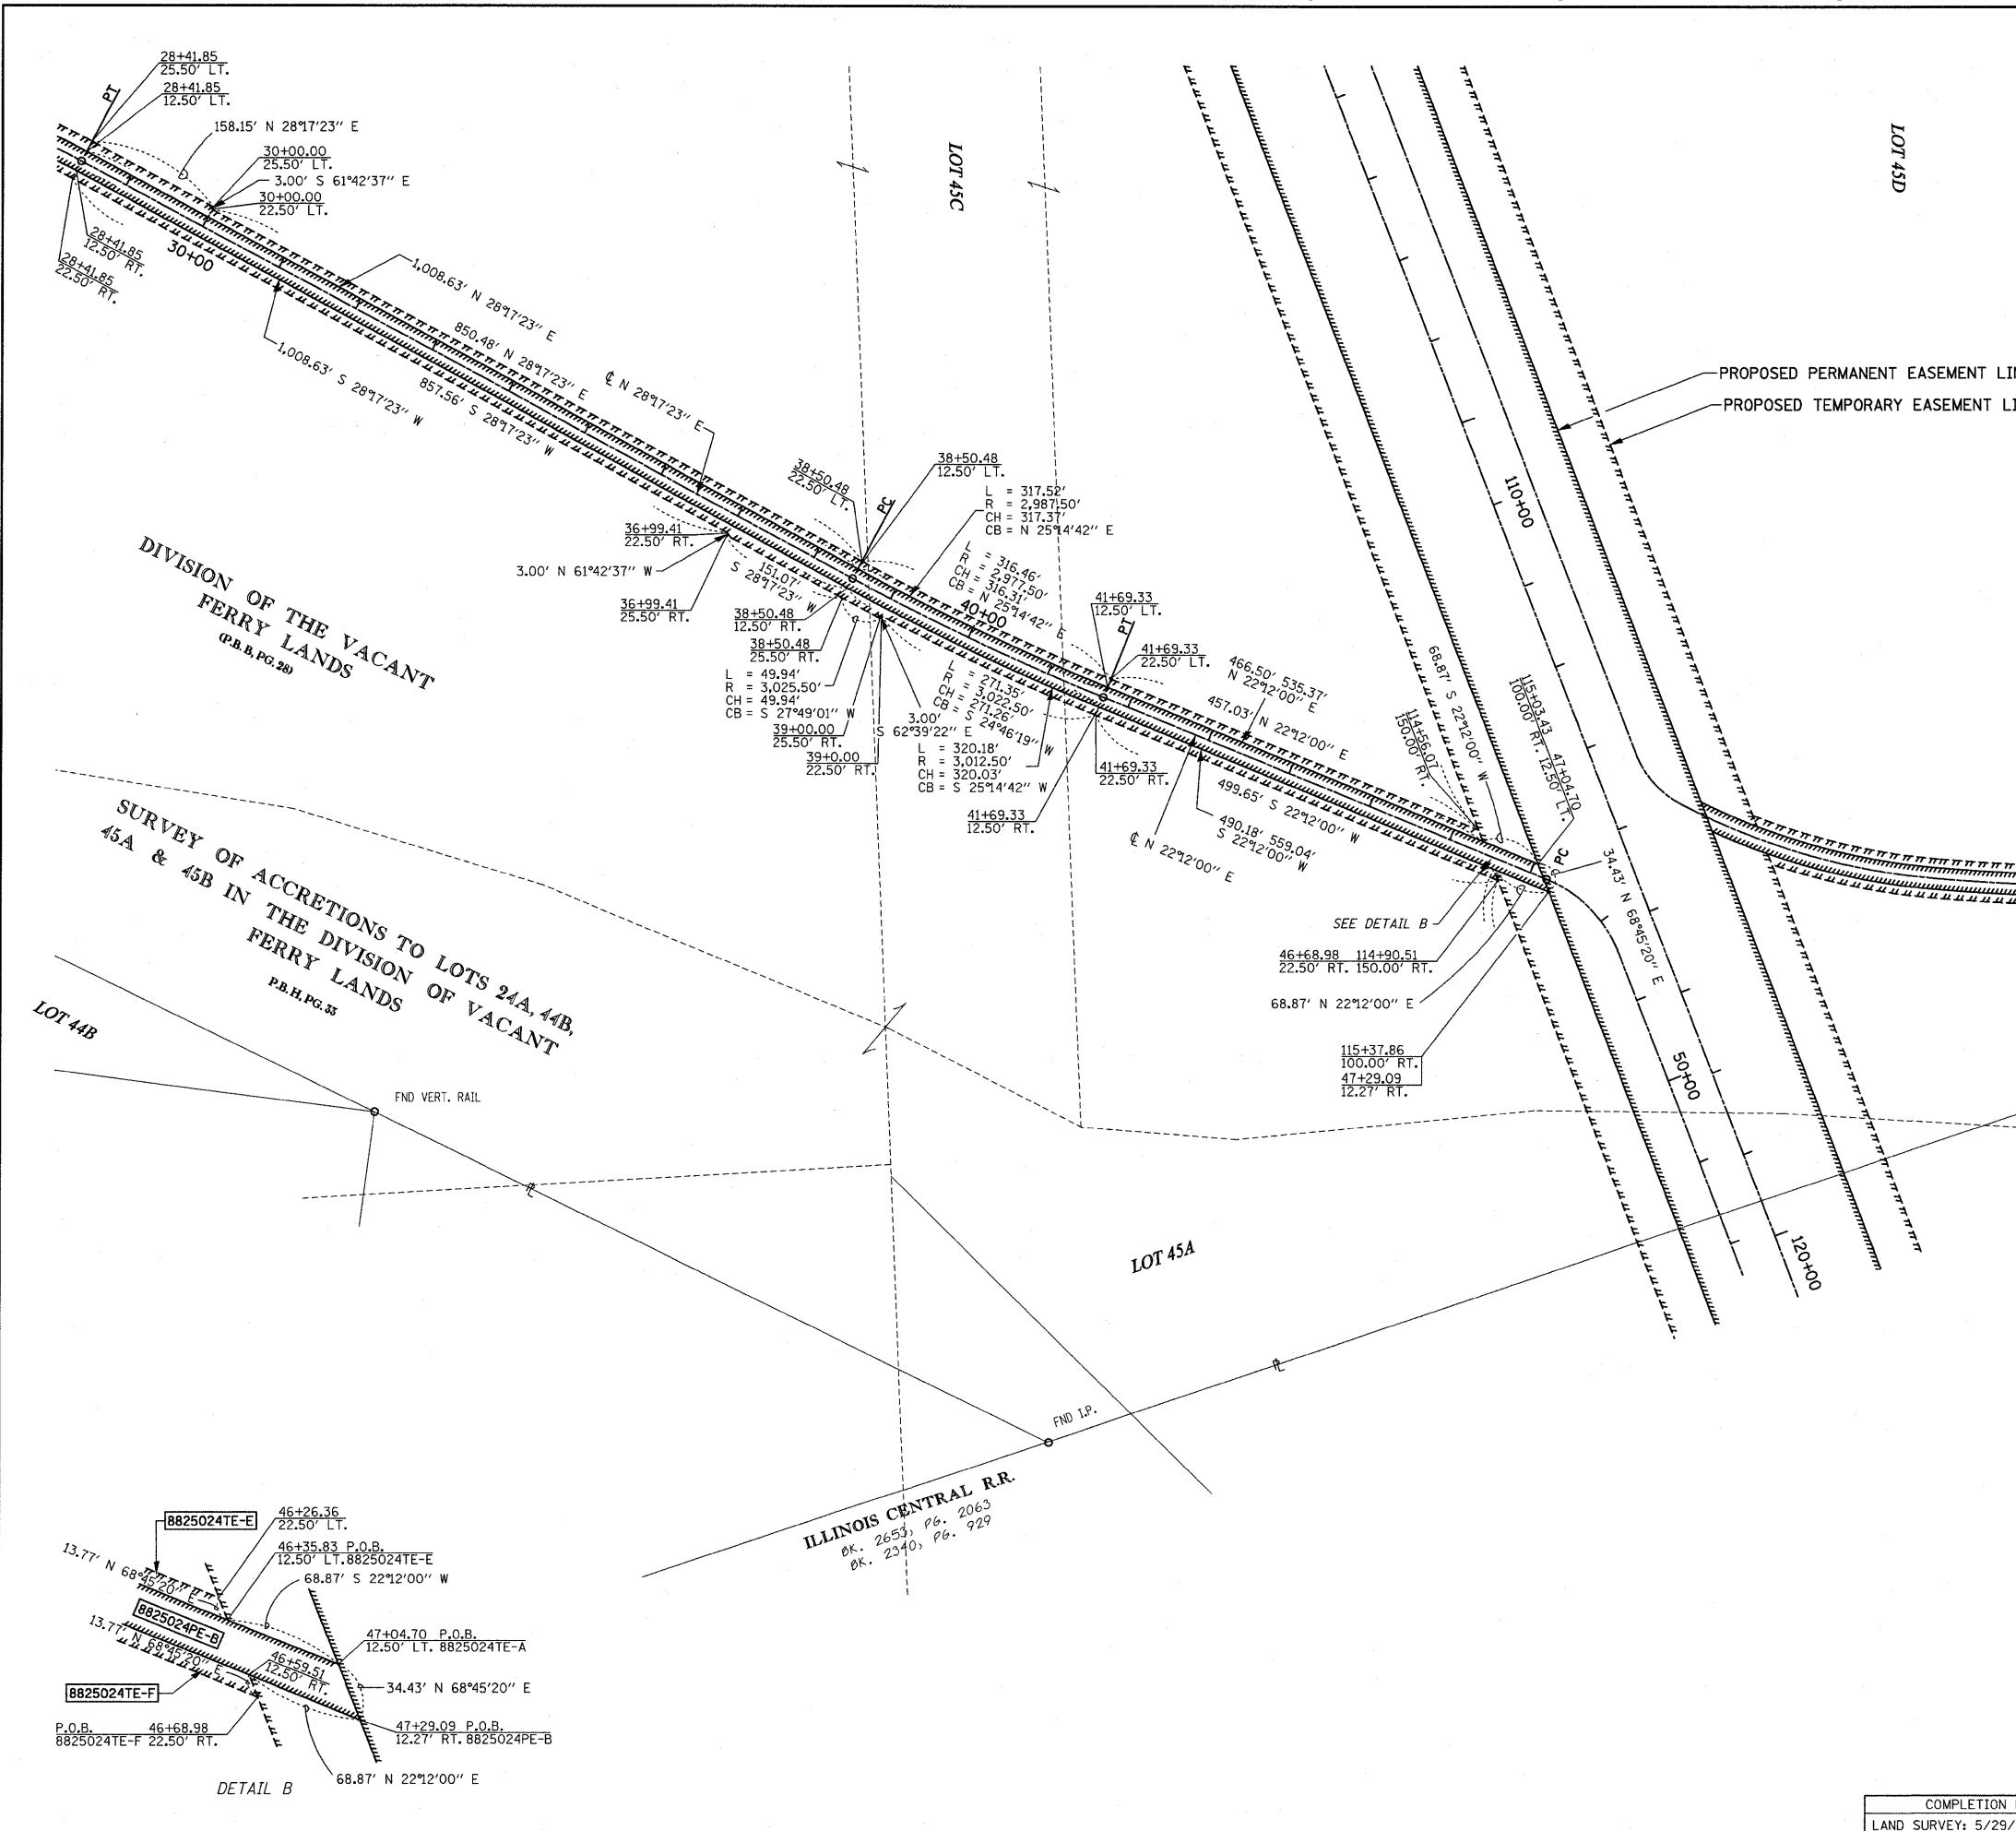

AMERICAN
 SURVEYING & ENGINEERING, P.C.
 841 N. Galena Ave. Dixon, IL 61021
 815-288-6231
 ILLINOIS PROFESSIONAL DESIGN FIRM NO. 184-003192 101046/97258

ILLINOIS DEPARTMENT OF TRANSPORTATION
PLAT OF HIGHWAYS
 FAP ROUTE 799 (IL 3)
 SECTION 82-2-1B
 ST. CLAIR COUNTY
 JOB NO. R-98-025-08
 STATION 95+56 TO STATION 120+00

SCALE: 1" = 200'

ILLINOIS DEPARTMENT OF TRANSPORTATION
 DIVISION OF HIGHWAYS/REGION 5/DISTRICT 8
 1102 EASTPORT PLAZA DRIVE
 COLLINGSVILLE, ILLINOIS 62234-6198

F.A.P. RTE.	SECTION	COUNTY	TOTAL SHEETS	SHEET NO.
799		ST. CLAIR	81	69

COMPLETION DATE OF FIELD WORK PERFORMED
 LAND SURVEY: 5/29/09 ROW STAKING:

CONTRACT NO. 78D61
 FED. ROAD DIST. NO. ILLINOIS FED. AID PROJECT