



BY	DATE
SURVEYED	
PLOTTED	
TEMPLATE	
AREAS CHECKED	
FINAL SURVEY NOTE BOOK NO.	

BY	DATE
SURVEYED	
PLOTTED	
TEMPLATE	
AREAS CHECKED	
ORIGINAL SURVEY NOTE BOOK NO.	

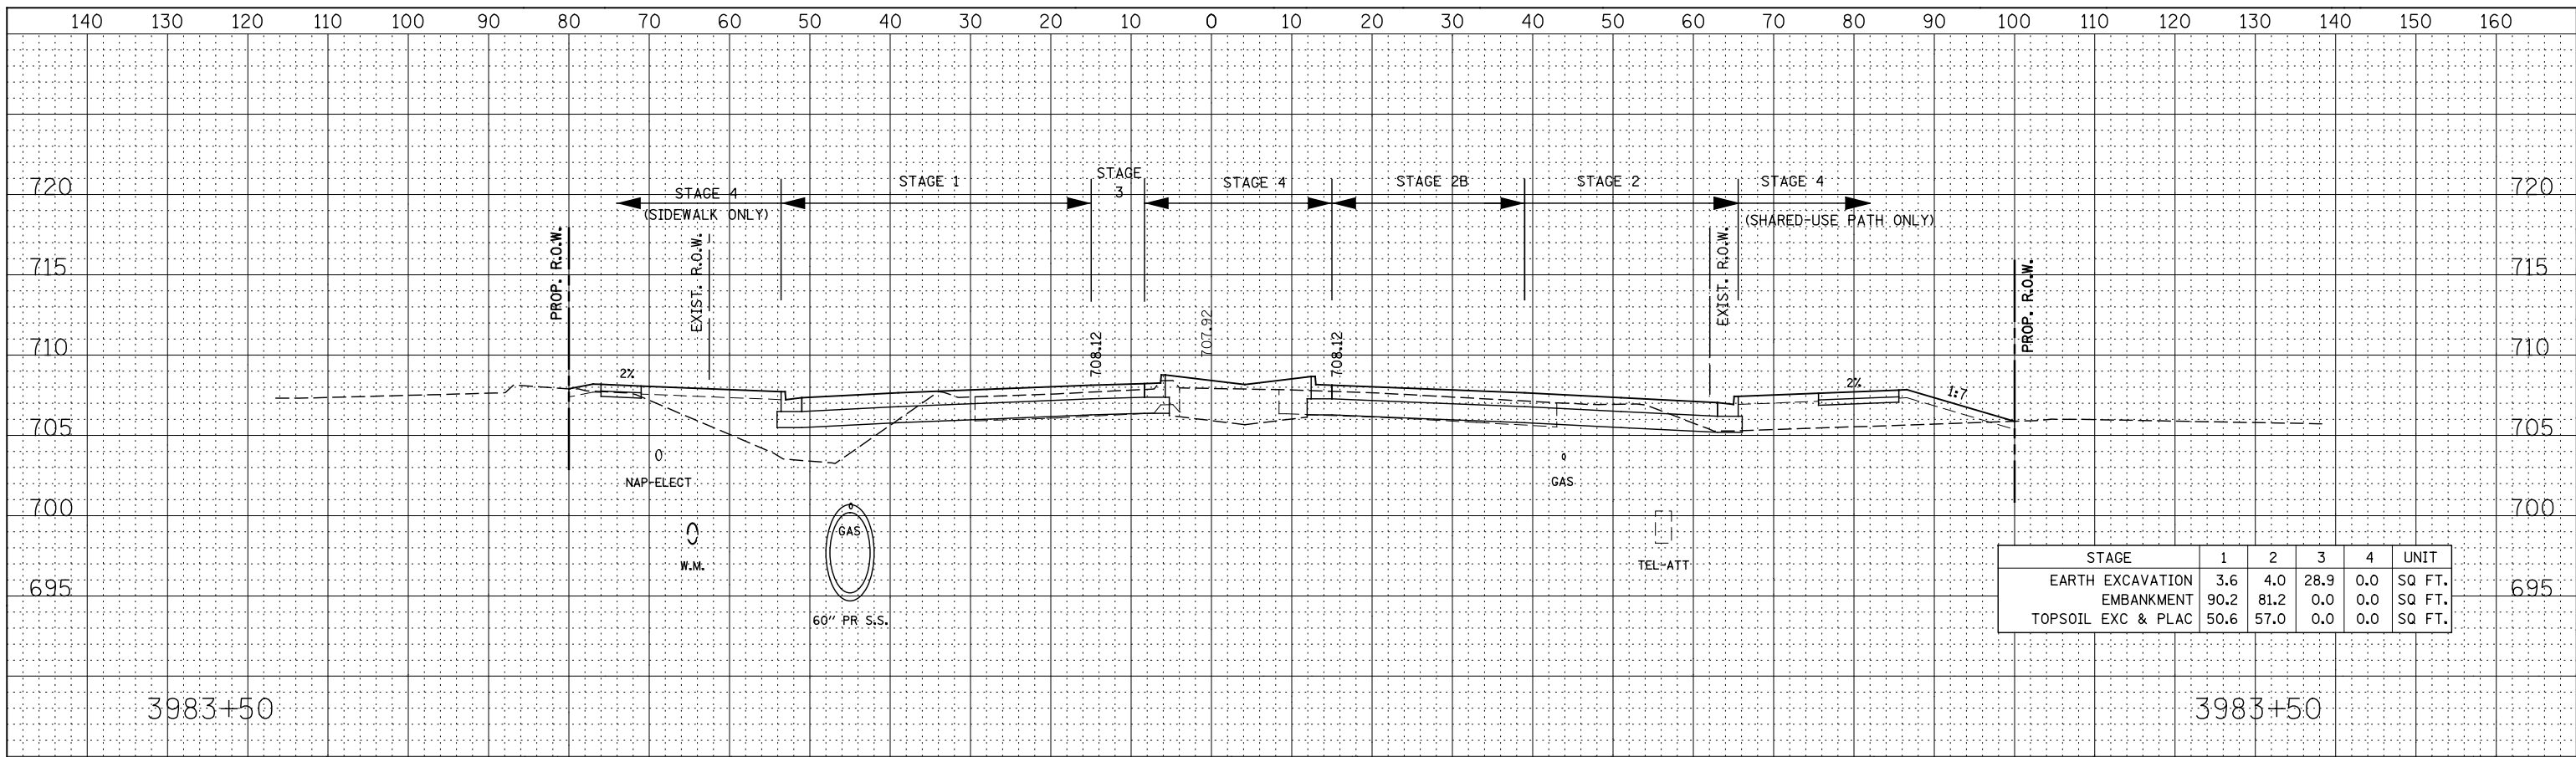

STAGE	1	2	3	4	UNIT
EARTH EXCAVATION	3.6	4.0	28.9	0.0	SQ FT.
EMBANKMENT	90.2	81.2	0.0	0.0	SQ FT.
TOPSOIL EXC & PLAC	50.6	57.0	0.0	0.0	SQ FT.

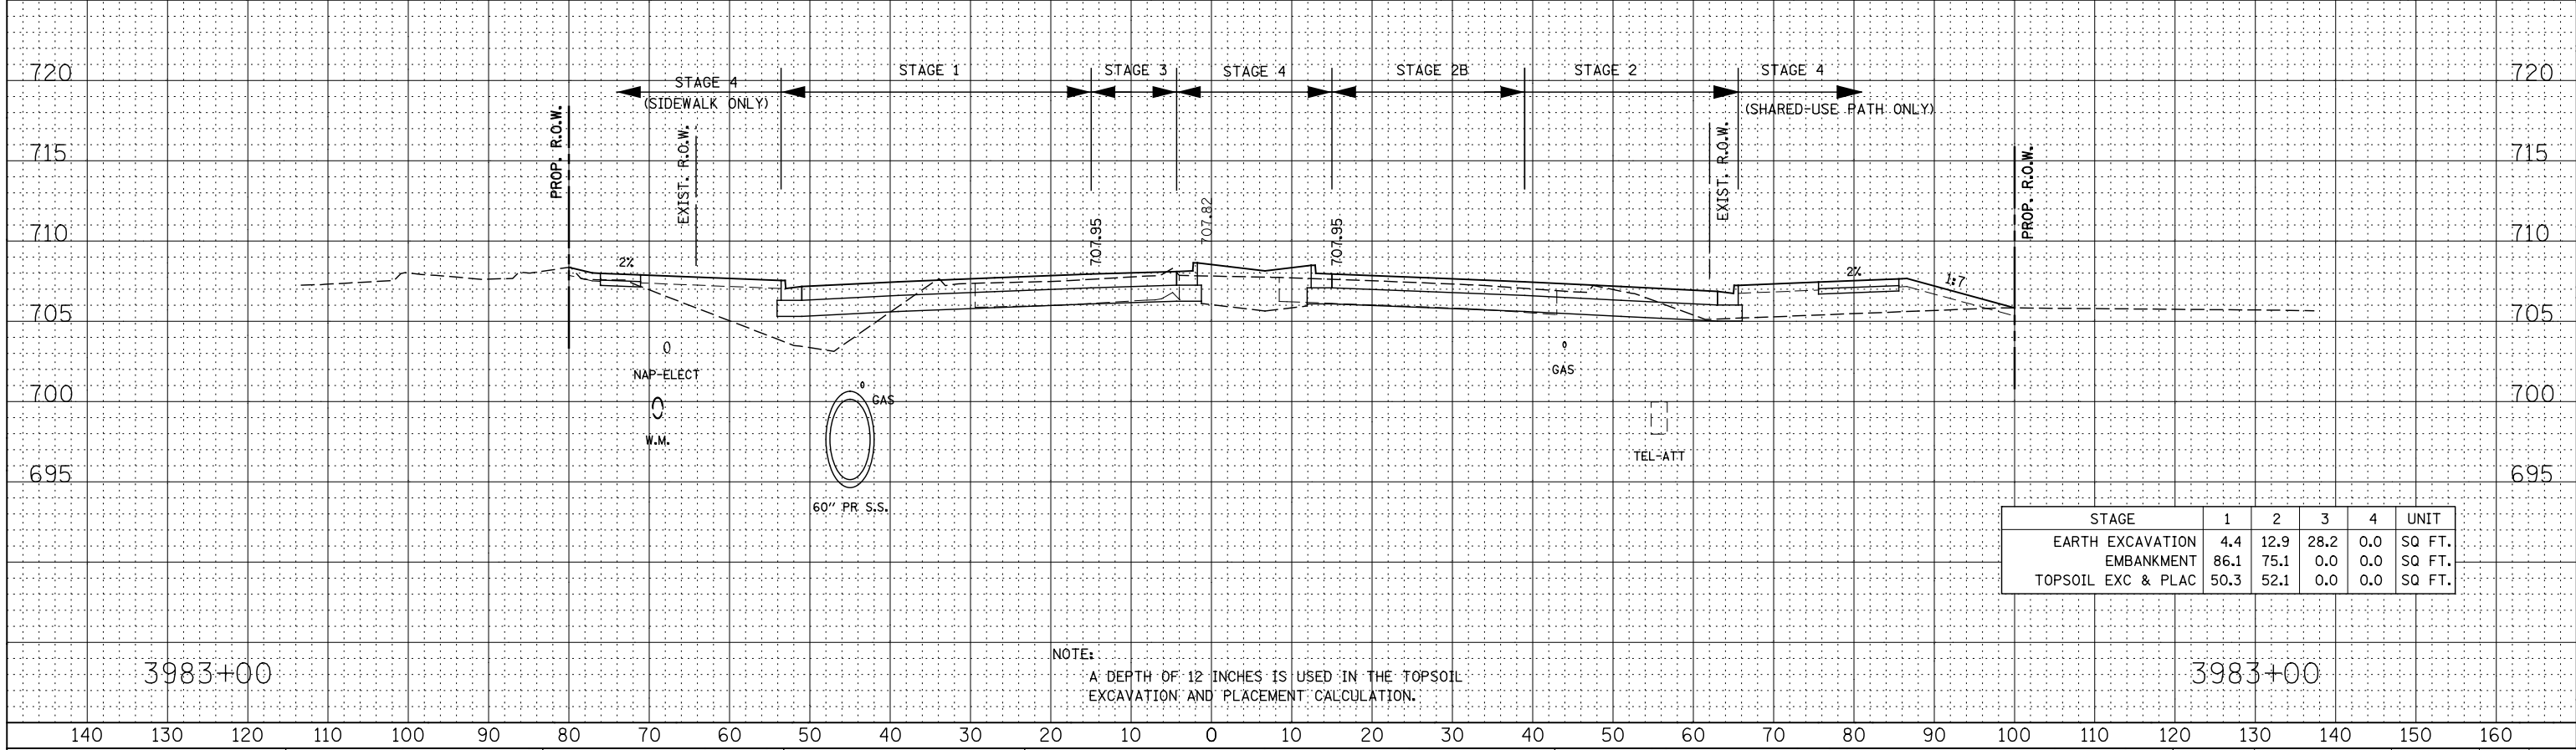

STAGE	1	2	3	4	UNIT
EARTH EXCAVATION	4.4	12.9	28.2	0.0	SQ FT.
EMBANKMENT	86.1	75.1	0.0	0.0	SQ FT.
TOPSOIL EXC & PLAC	50.3	52.1	0.0	0.0	SQ FT.

NOTE:  
A DEPTH OF 12 INCHES IS USED IN THE TOPSOIL EXCAVATION AND PLACEMENT CALCULATION.