


DATE	
BY	
FINAL SURVEY	SURVEYED
NOTE BOOK	PLOTTED
NO.	TEMPLATE
	AREAS CHECKED

DATE	
BY	
ORIGINAL SURVEY	SURVEYED
NOTE BOOK	PLOTTED
NO.	TEMPLATE
	AREAS CHECKED

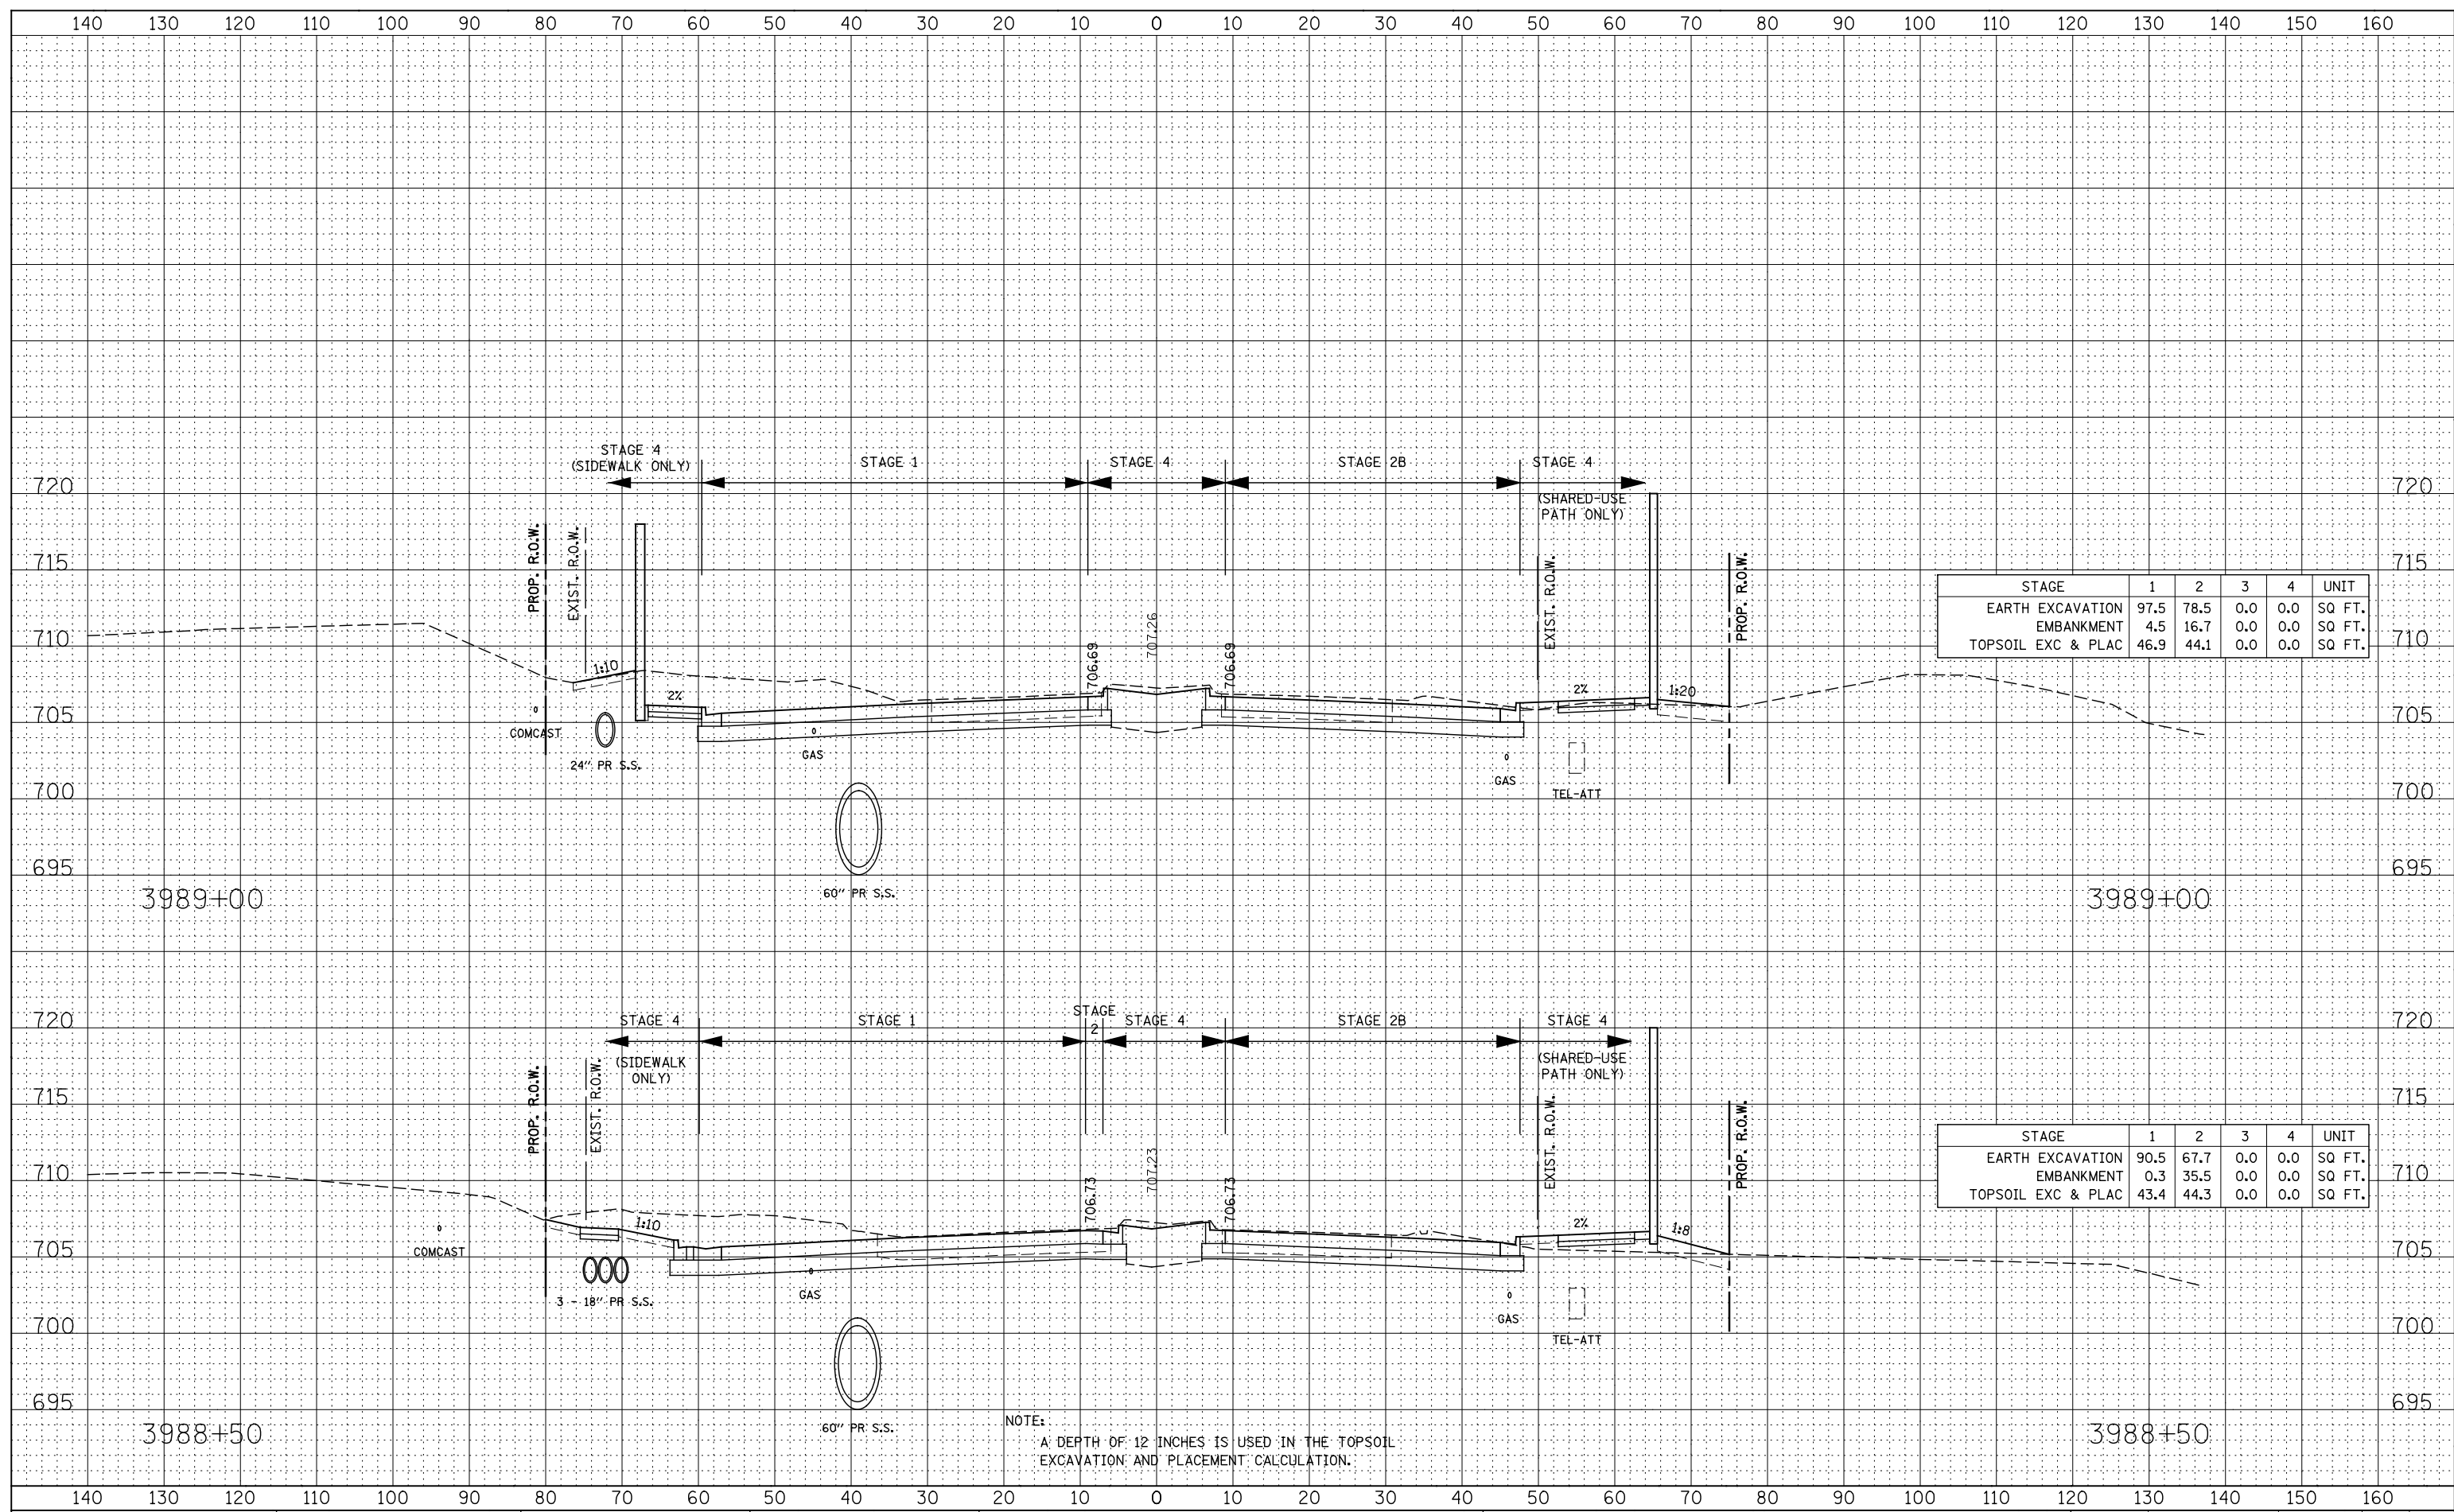

STAGE	1	2	3	4	UNIT
EARTH EXCAVATION	97.5	78.5	0.0	0.0	SQ FT.
EMBANKMENT	4.5	16.7	0.0	0.0	SQ FT.
TOPSOIL EXC & PLAC	46.9	44.1	0.0	0.0	SQ FT.

STAGE	1	2	3	4	UNIT
EARTH EXCAVATION	90.5	67.7	0.0	0.0	SQ FT.
EMBANKMENT	0.3	35.5	0.0	0.0	SQ FT.
TOPSOIL EXC & PLAC	43.4	44.3	0.0	0.0	SQ FT.

NOTE:  
A DEPTH OF 12 INCHES IS USED IN THE TOPSOIL EXCAVATION AND PLACEMENT CALCULATION.