


DATE	
BY	
FINAL SURVEY	SURVEYED
NOTE BOOK	PLOTTED
NO.	TEMPLATE
	AREAS CHECKED

DATE	
BY	
ORIGINAL SURVEY	SURVEYED
NOTE BOOK	PLOTTED
NO.	TEMPLATE
	AREAS CHECKED

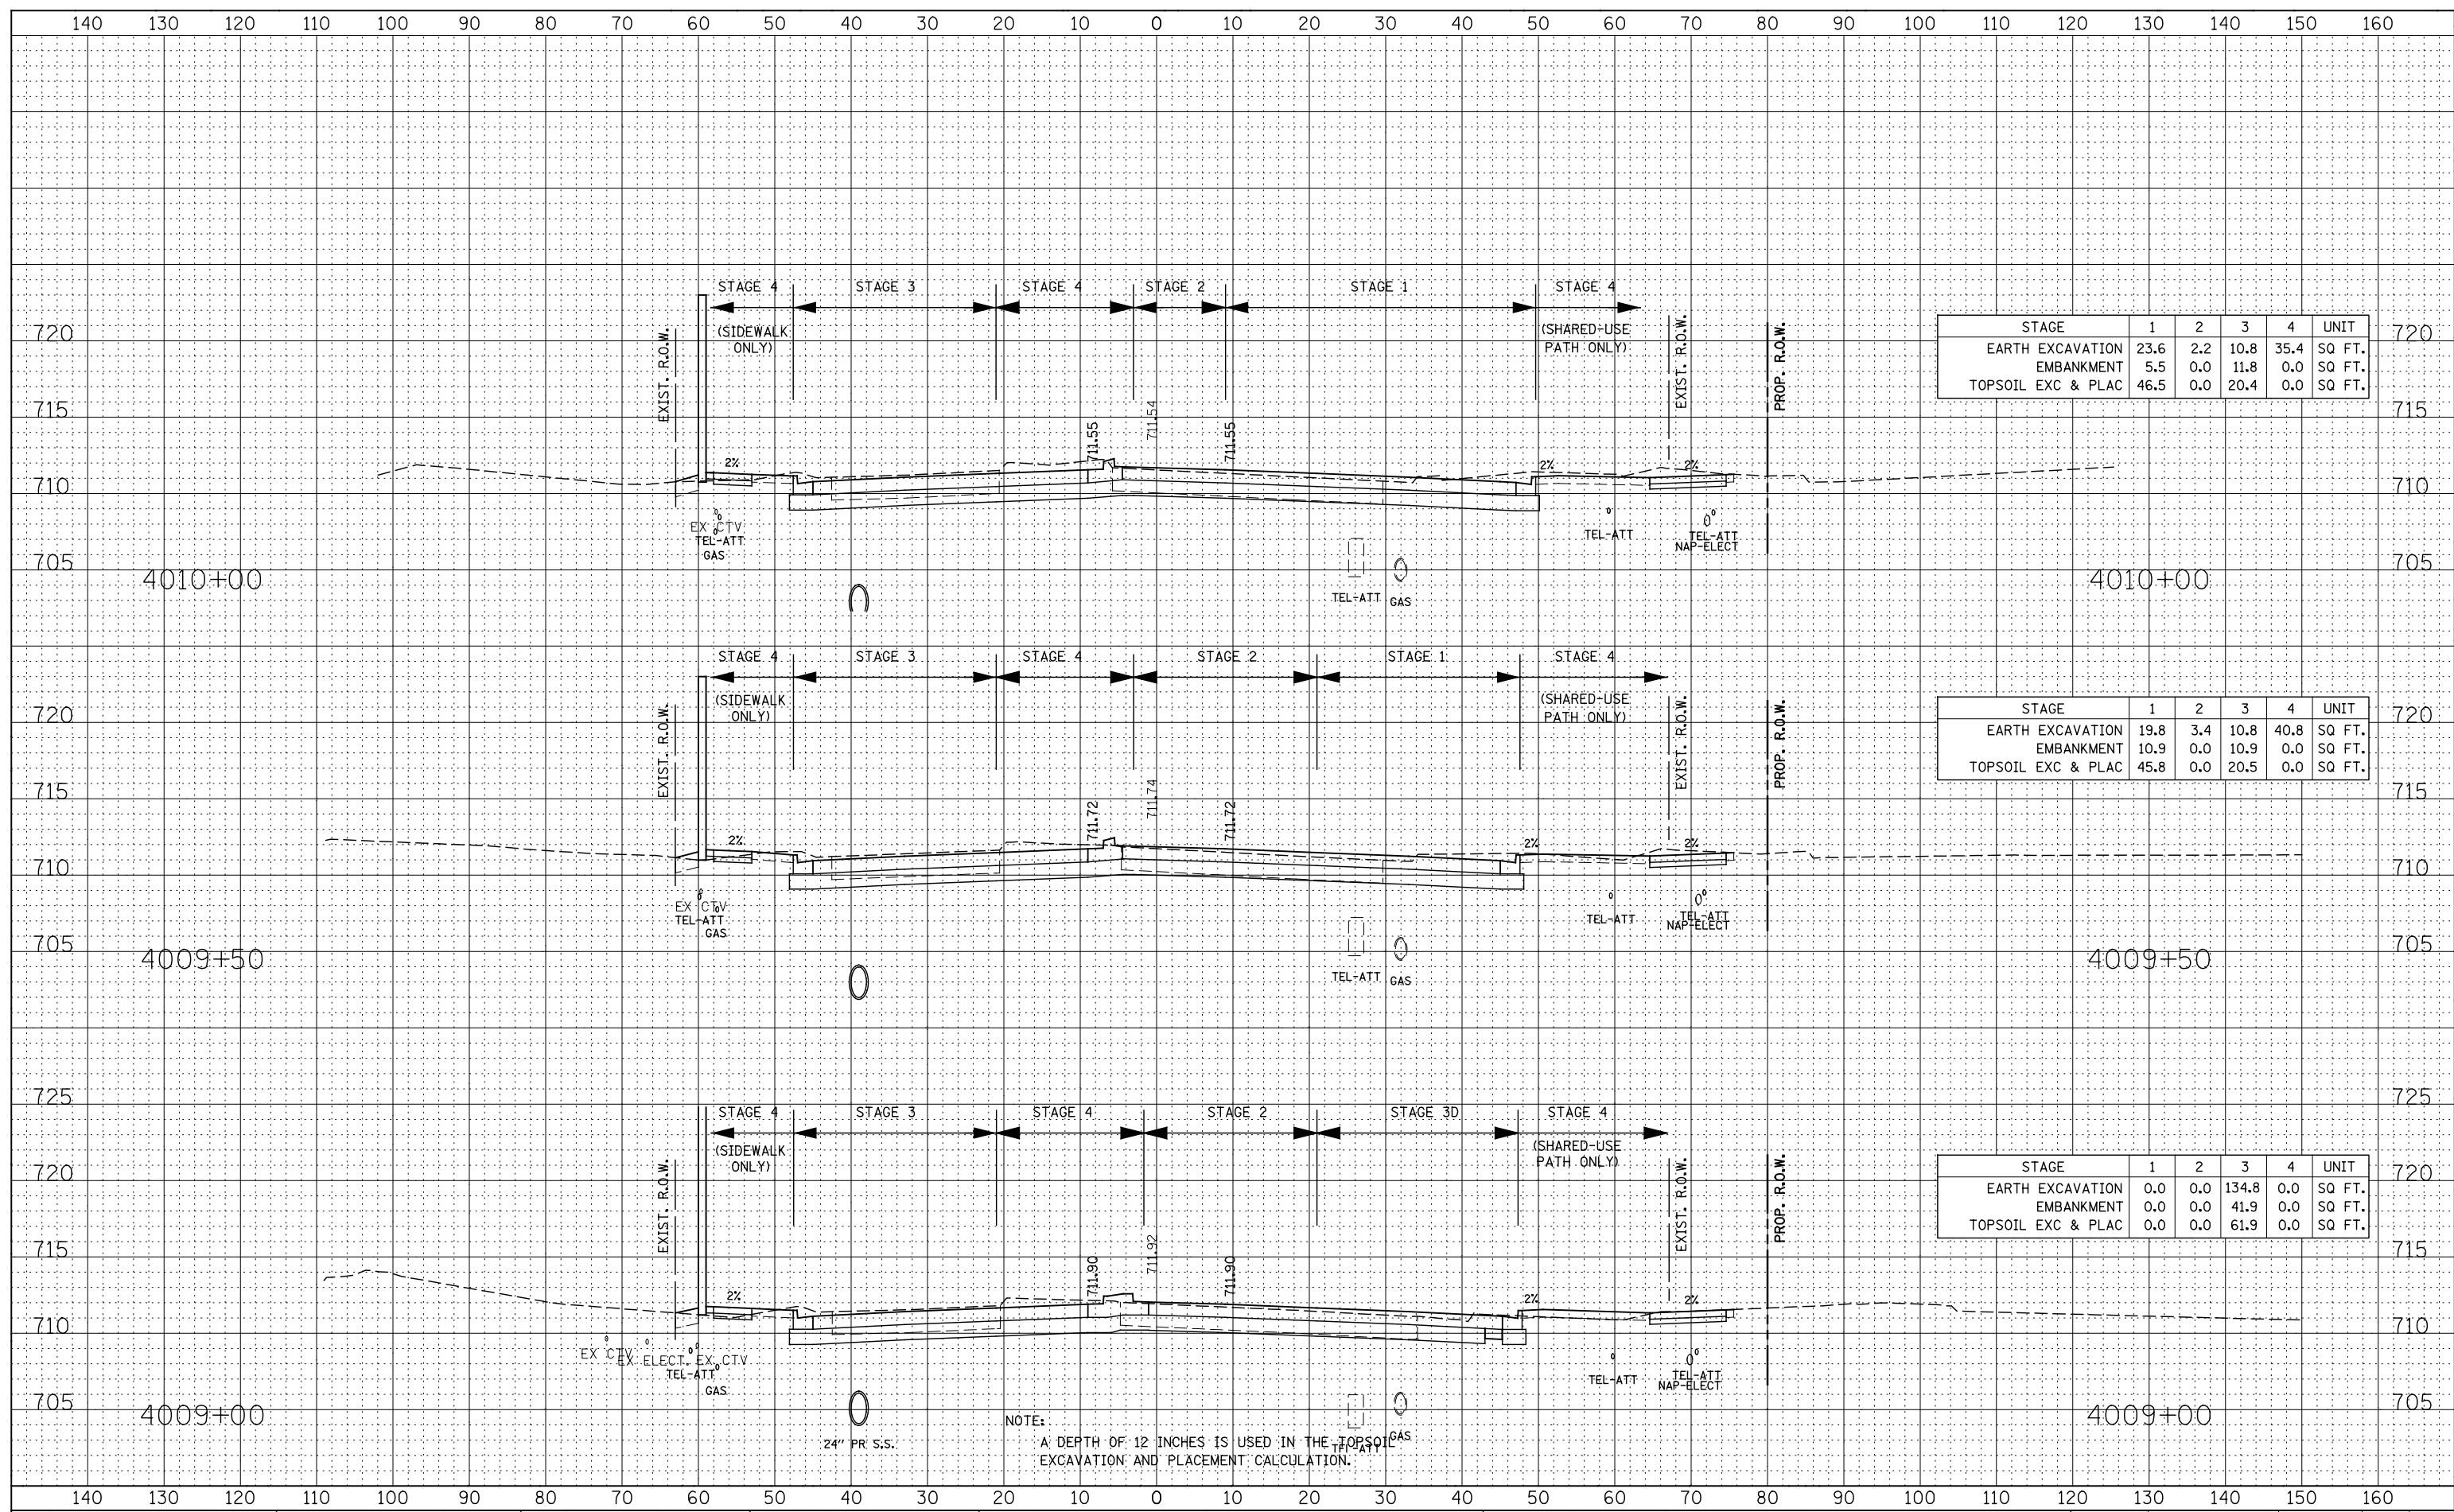

STAGE	1	2	3	4	UNIT
EARTH EXCAVATION	23.6	2.2	10.8	35.4	SQ. FT.
EMBANKMENT	5.5	0.0	11.8	0.0	SQ. FT.
TOPSOIL EXC & PLAC	46.5	0.0	20.4	0.0	SQ. FT.

STAGE	1	2	3	4	UNIT
EARTH EXCAVATION	19.8	3.4	10.8	40.8	SQ. FT.
EMBANKMENT	10.9	0.0	10.9	0.0	SQ. FT.
TOPSOIL EXC & PLAC	45.8	0.0	20.5	0.0	SQ. FT.

STAGE	1	2	3	4	UNIT
EARTH EXCAVATION	0.0	0.0	134.8	0.0	SQ. FT.
EMBANKMENT	0.0	0.0	41.9	0.0	SQ. FT.
TOPSOIL EXC & PLAC	0.0	0.0	61.9	0.0	SQ. FT.

NOTE:
A DEPTH OF 12 INCHES IS USED IN THE TOPSOIL EXCAVATION AND PLACEMENT CALCULATION.