


DATE	
BY	
FINAL SURVEY	SURVEYED
NOTE BOOK	PLOTTED
NO.	TEMPLATE
	AREAS CHECKED

DATE	
BY	
ORIGINAL SURVEY	SURVEYED
NOTE BOOK	PLOTTED
NO.	TEMPLATE
	AREAS CHECKED

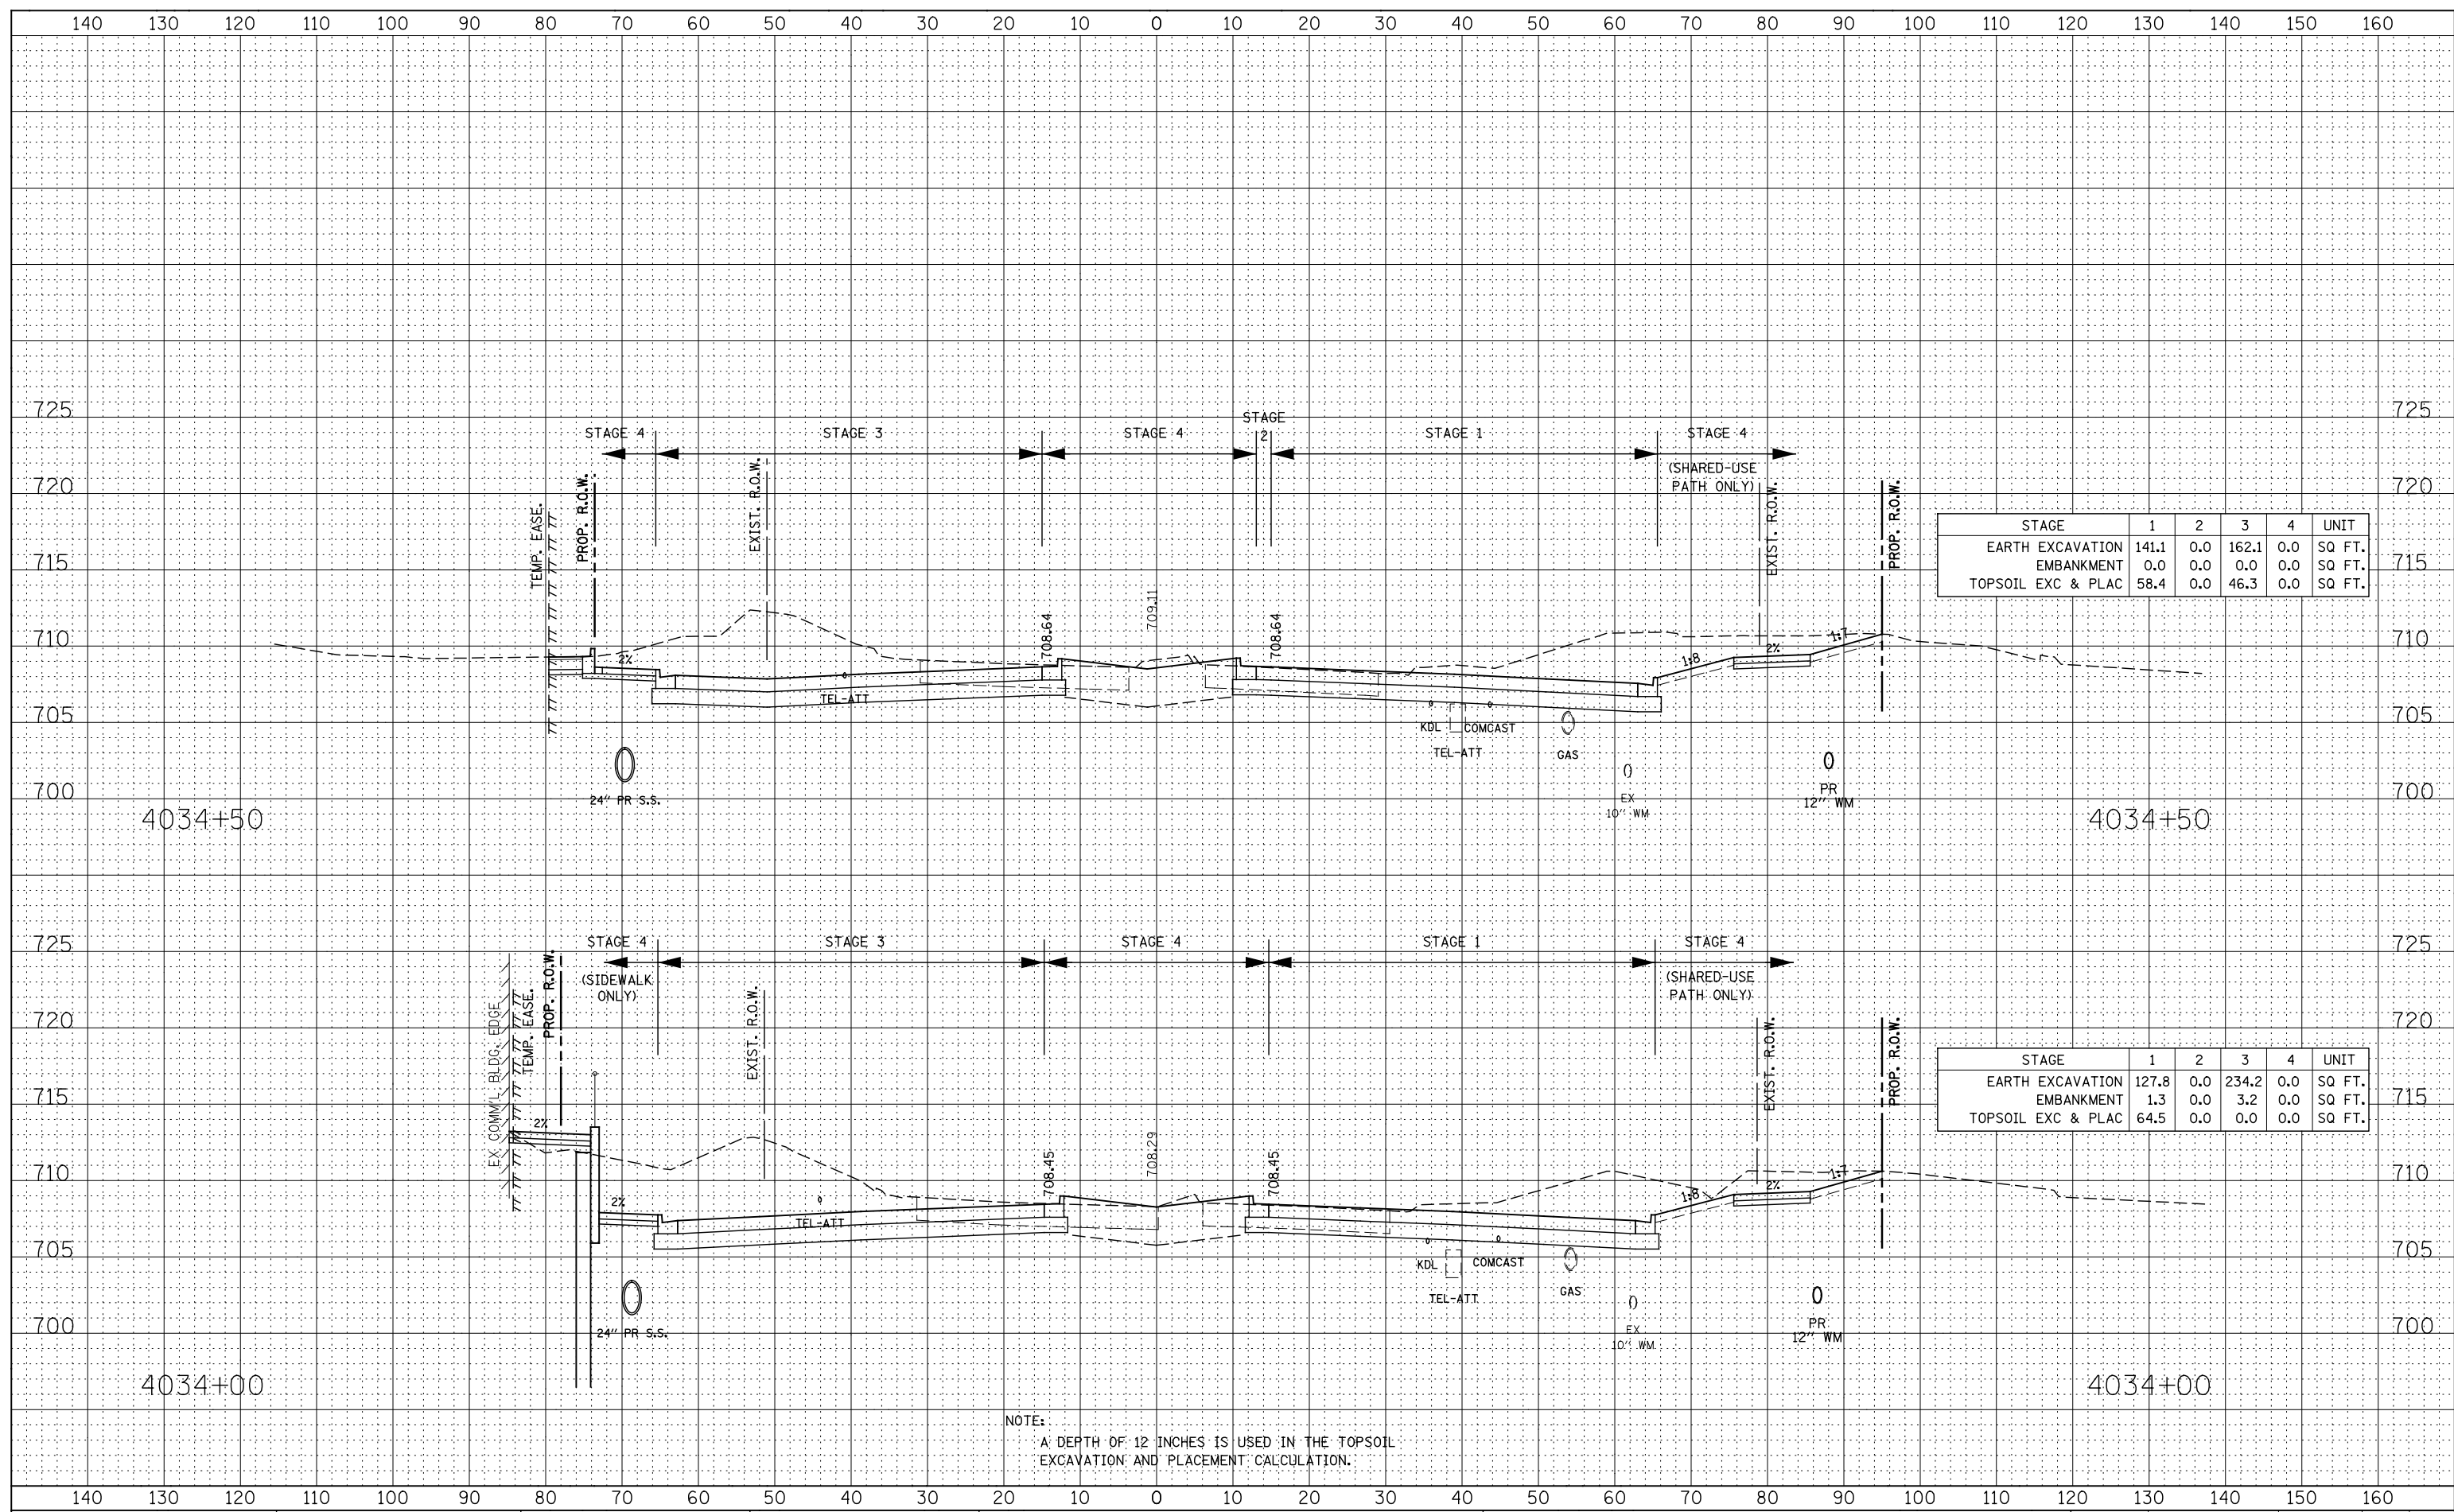

STAGE	1	2	3	4	UNIT
EARTH EXCAVATION	141.1	0.0	162.1	0.0	SQ FT.
EMBANKMENT	0.0	0.0	0.0	0.0	SQ FT.
TOPSOIL EXC & PLAC	58.4	0.0	46.3	0.0	SQ FT.

STAGE	1	2	3	4	UNIT
EARTH EXCAVATION	127.8	0.0	234.2	0.0	SQ FT.
EMBANKMENT	1.3	0.0	3.2	0.0	SQ FT.
TOPSOIL EXC & PLAC	64.5	0.0	0.0	0.0	SQ FT.

NOTE:
A DEPTH OF 12 INCHES IS USED IN THE TOPSOIL EXCAVATION AND PLACEMENT CALCULATION.