


DATE	
BY	
FINAL SURVEY	SURVEYED
NOTE BOOK	PLOTTED
NO.	AREAS CHECKED

DATE	
BY	
ORIGINAL SURVEY	SURVEYED
NOTE BOOK	PLOTTED
NO.	AREAS CHECKED

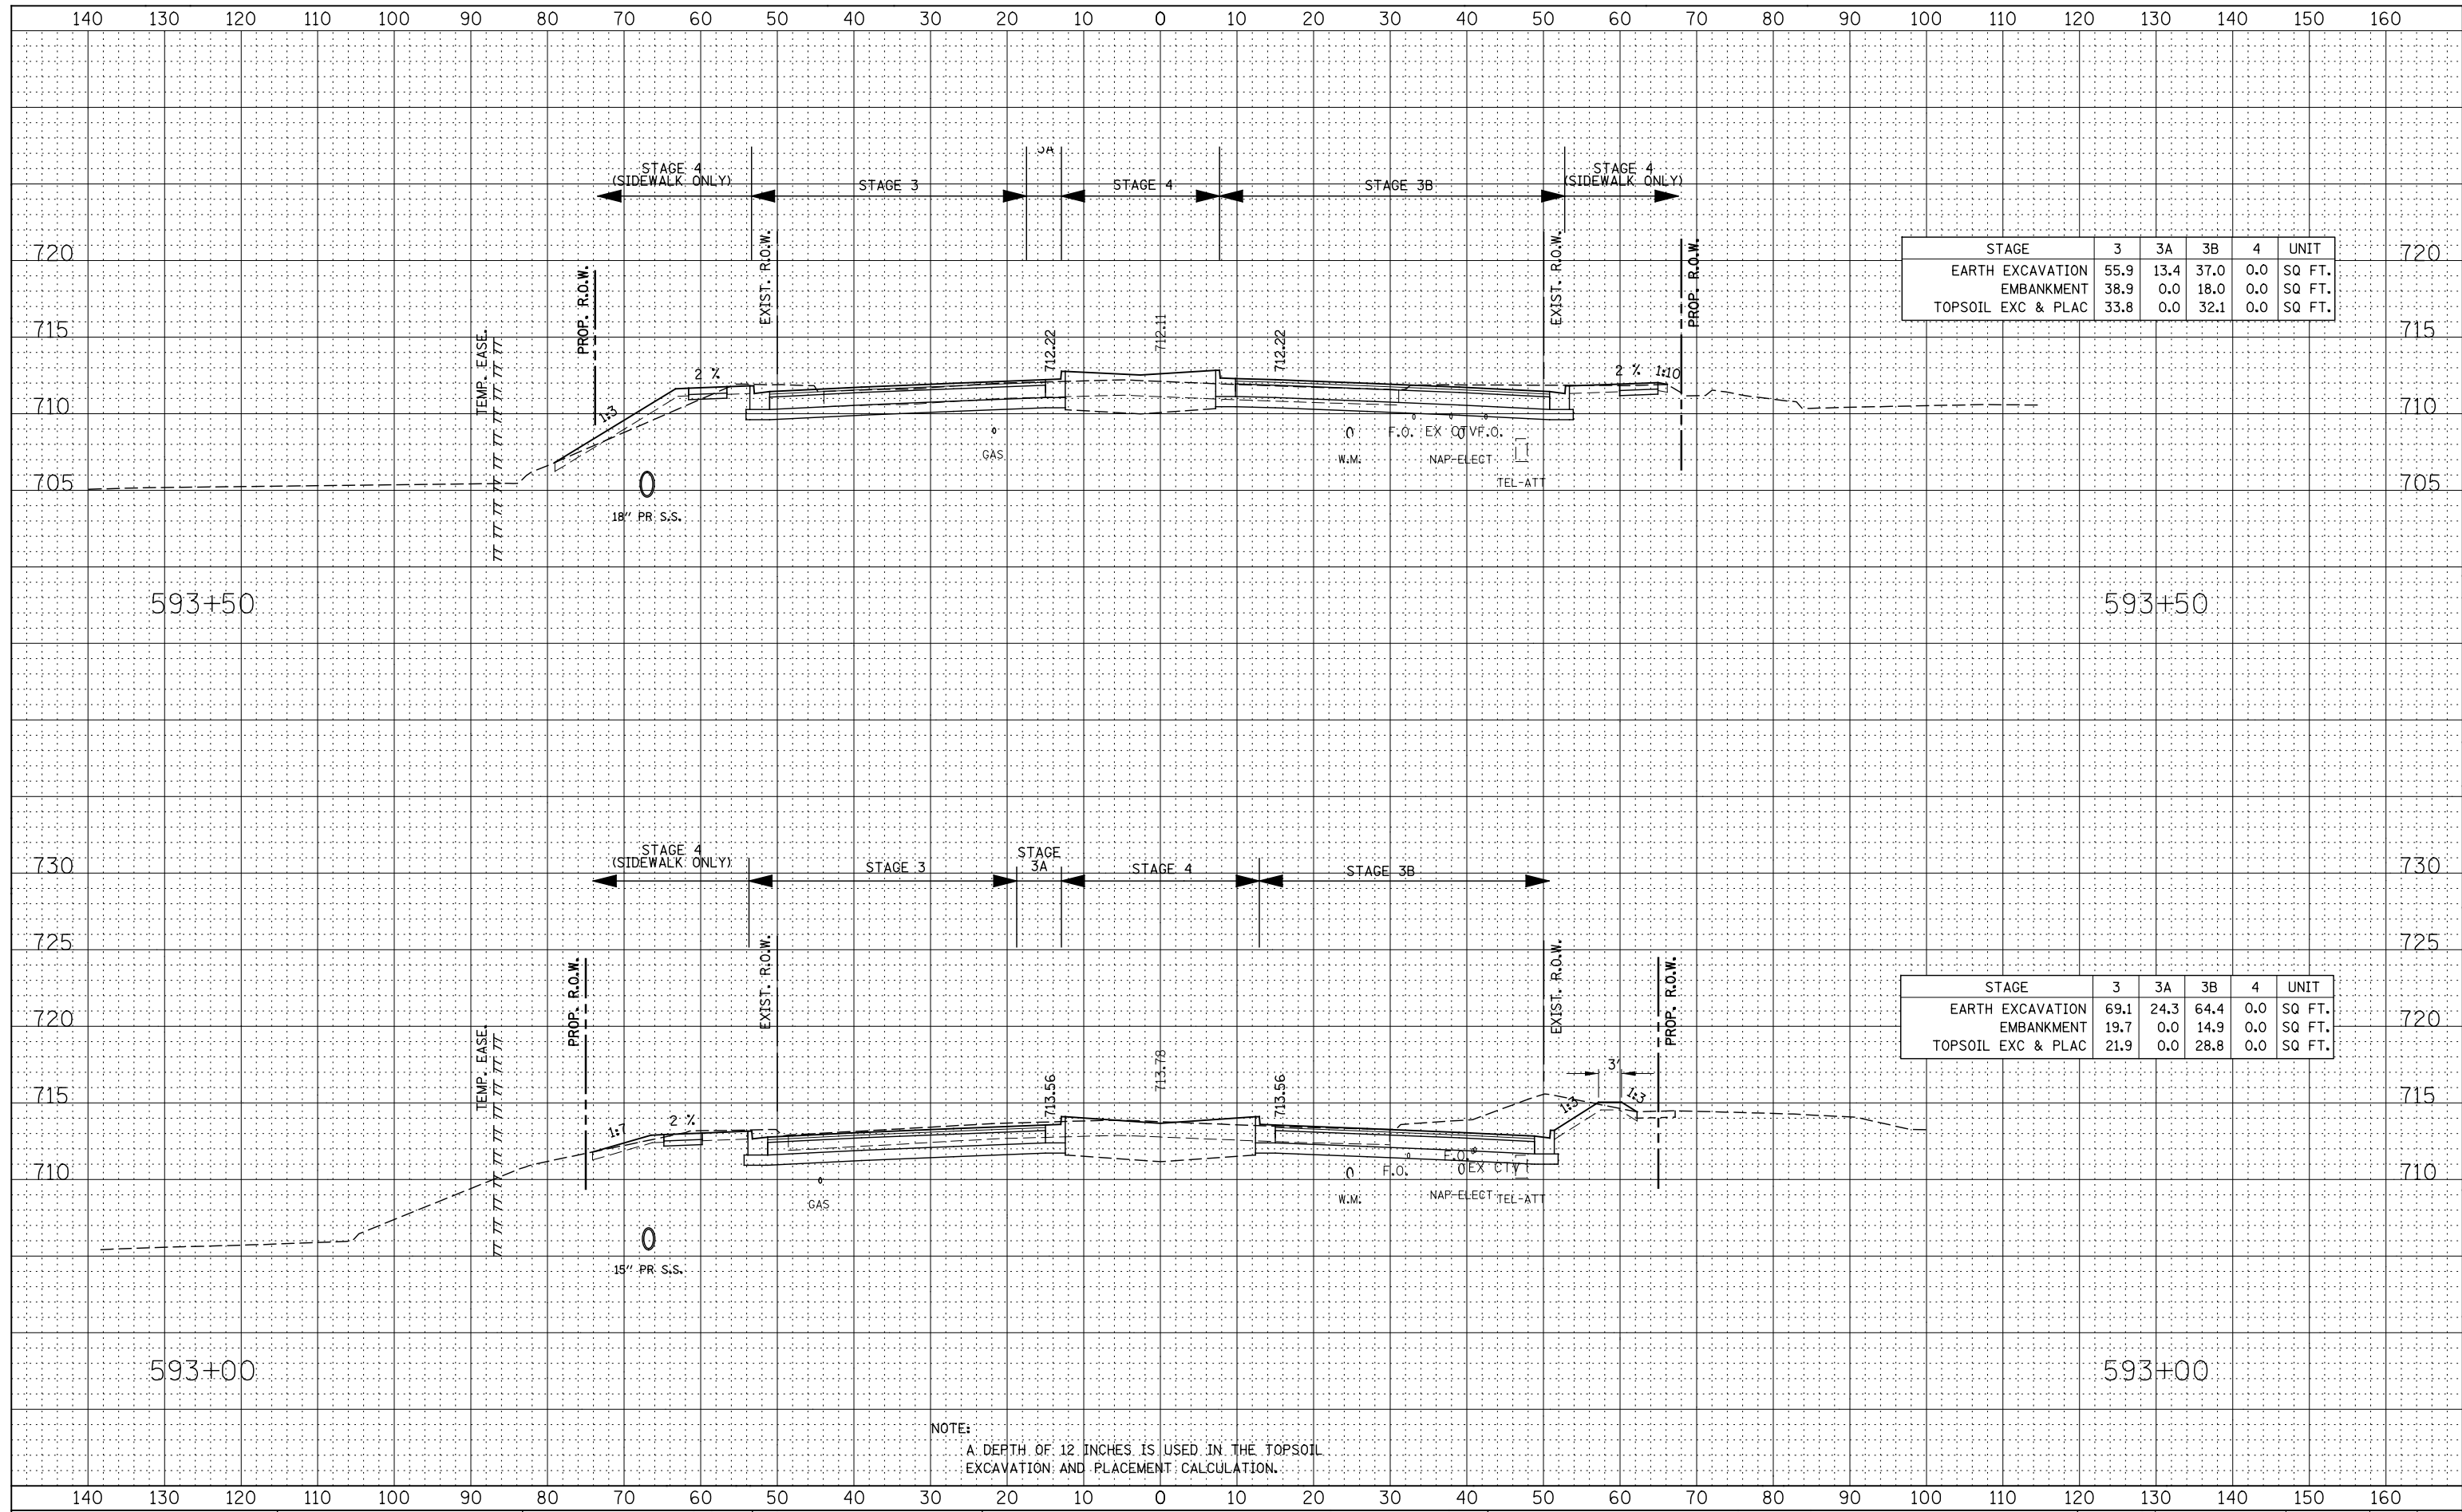

STAGE	3	3A	3B	4	UNIT
EARTH EXCAVATION	55.9	13.4	37.0	0.0	SQ FT.
EMBANKMENT	38.9	0.0	18.0	0.0	SQ FT.
TOPSOIL EXC & PLAC	33.8	0.0	32.1	0.0	SQ FT.

STAGE	3	3A	3B	4	UNIT
EARTH EXCAVATION	69.1	24.3	64.4	0.0	SQ FT.
EMBANKMENT	19.7	0.0	14.9	0.0	SQ FT.
TOPSOIL EXC & PLAC	21.9	0.0	28.8	0.0	SQ FT.

NOTE:
A DEPTH OF 12 INCHES IS USED IN THE TOPSOIL EXCAVATION AND PLACEMENT CALCULATION.