



527+27.82

MATCH LINE

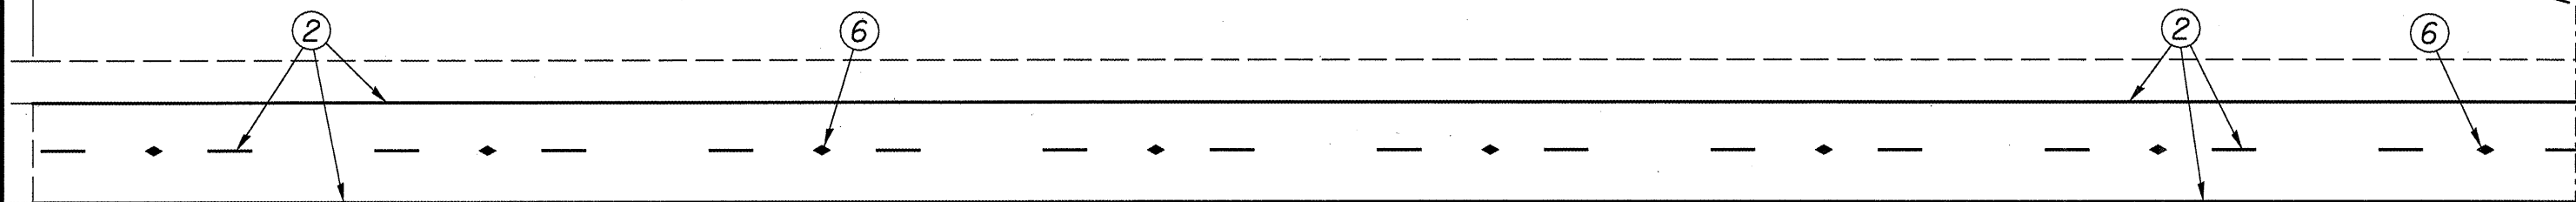

530+00

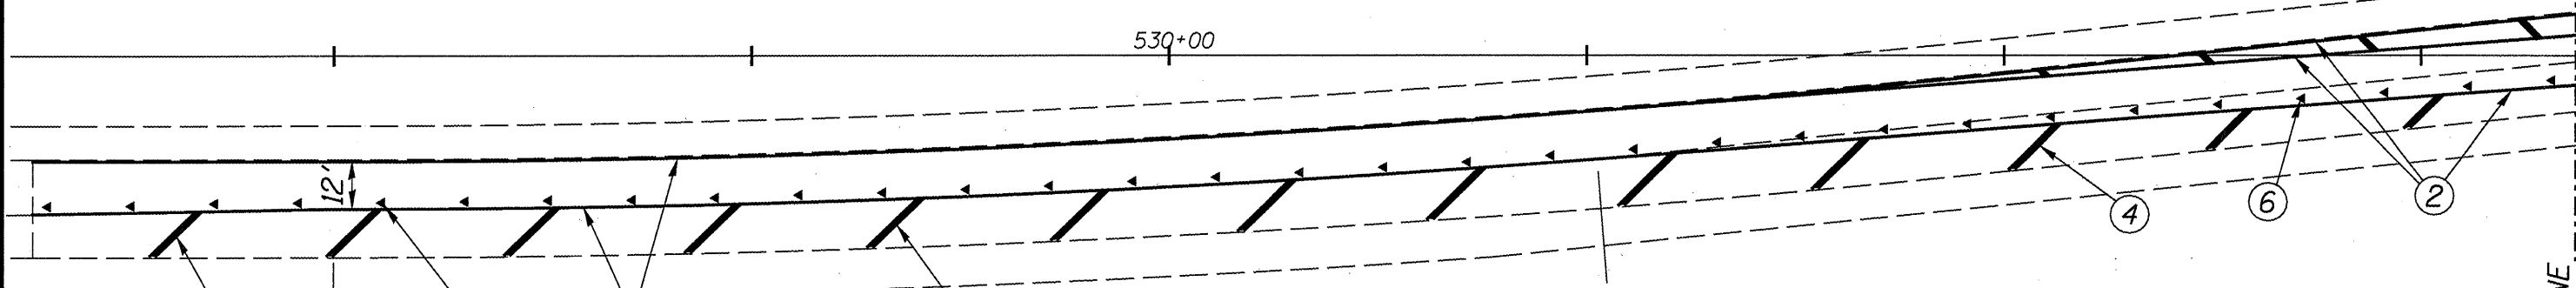

MATCH LINE

0+00 CROSSOVER  
STA. 527+99.82 M.L.  
END TAPER RT.

P.O.C. 3+03  
CROSSOVER

LEGEND

- 1 - PAINT PAVEMENT MARKING - LETTERS AND SYMBOLS
- 2 - PAINT PAVEMENT MARKING - LINE 5"
- 3 - PAINT PAVEMENT MARKING - LINE 6"
- 4 - PAINT PAVEMENT MARKING - LINE 12"
- 5 - PAINT PAVEMENT MARKING - LINE 24"
- 6 - RAISED REFLECTIVE PAVEMENT MARKER

PAVEMENT MARKINGS  
FAP 745 (IL 104)  
SECTION 103I-2, 104I-1  
ADAMS COUNTY