

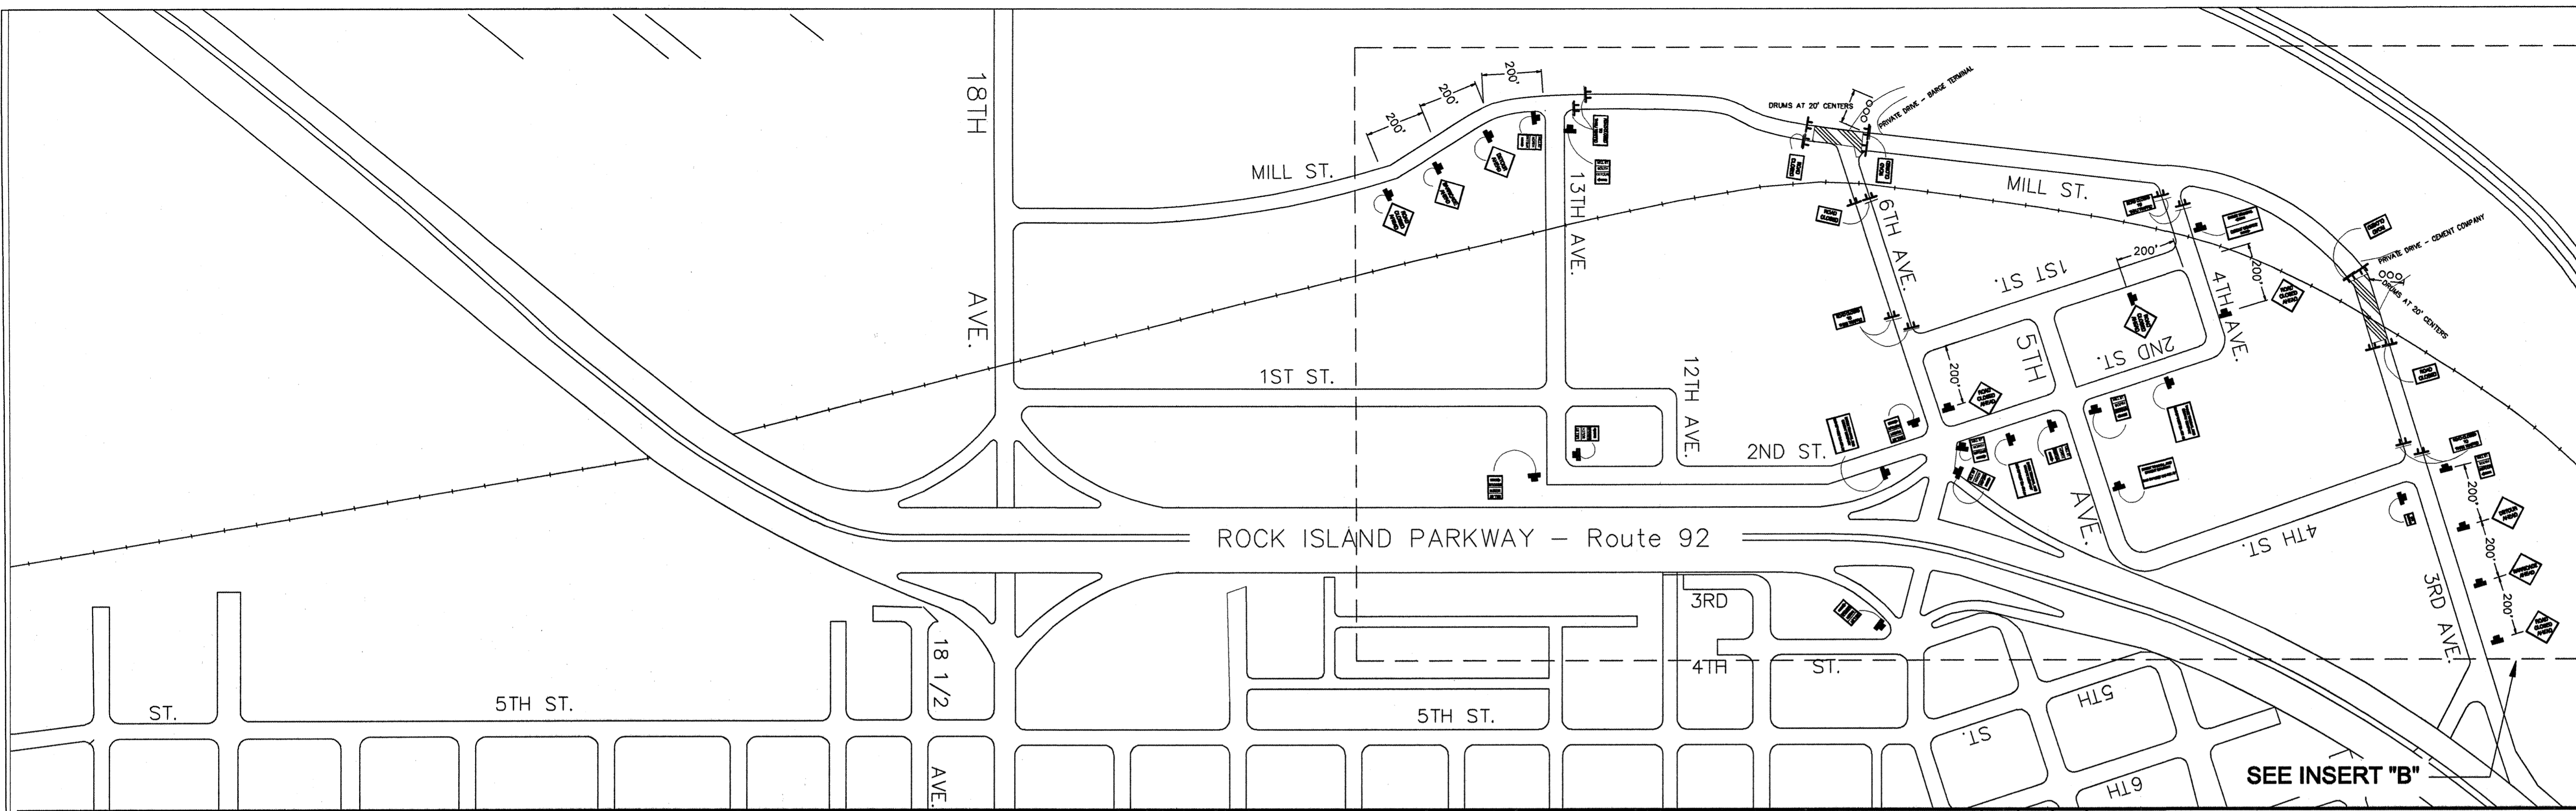


# Construction Stage 1 Traffic Control Signs

(see legend on construction staging sheet)

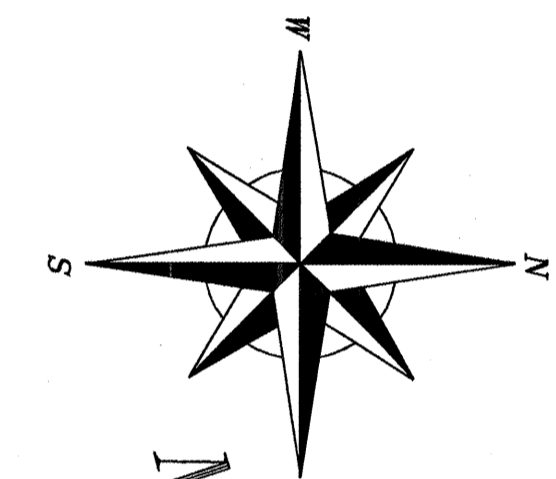

INSERT "B"

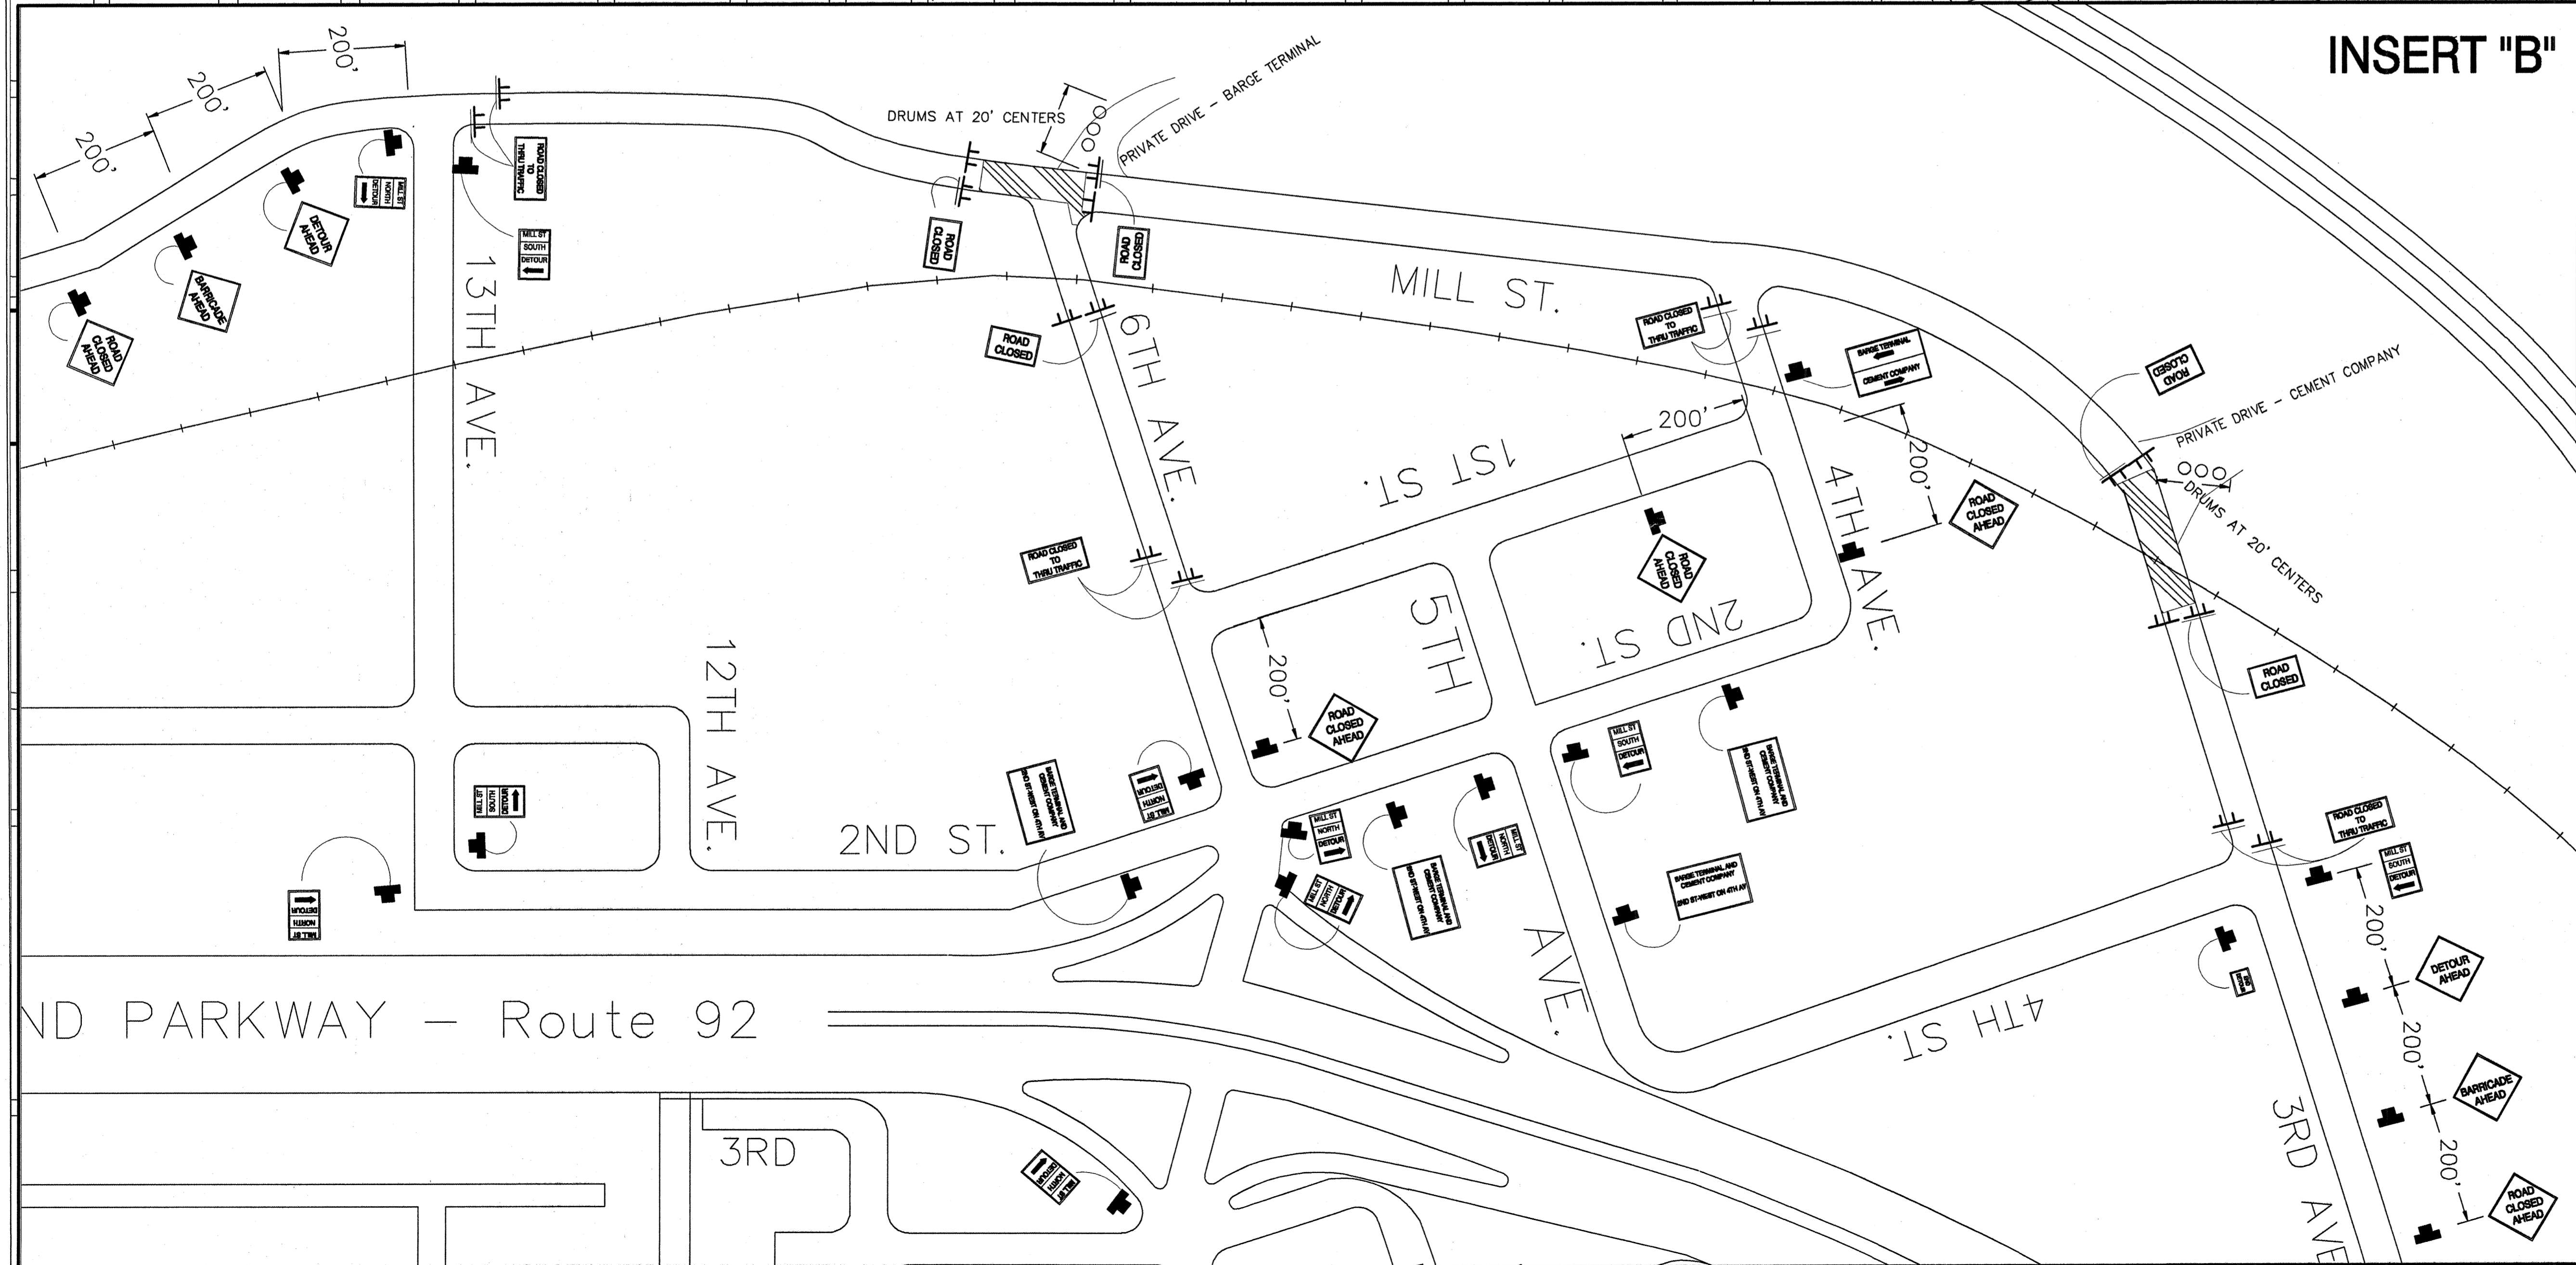

MISSISSIPPI RIVER

<b>CITY OF ROCK ISLAND ENGINEERING DIVISION</b>	
<b>Mill Street Rehabilitation 3rd Avenue to 6th Avenue</b>	
Job Number	Date March 31, 2008
2550	By RAH
Computer Drawing Name	Sheet 9
S:PW/Eng/Job/2550	Of 14