
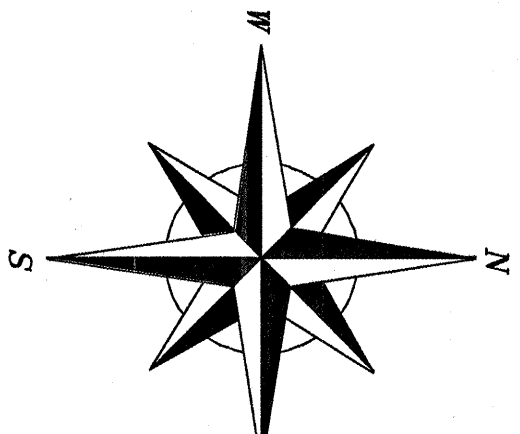


# Construction Stage 2 Traffic Control Signs

(see legend on construction staging sheet)

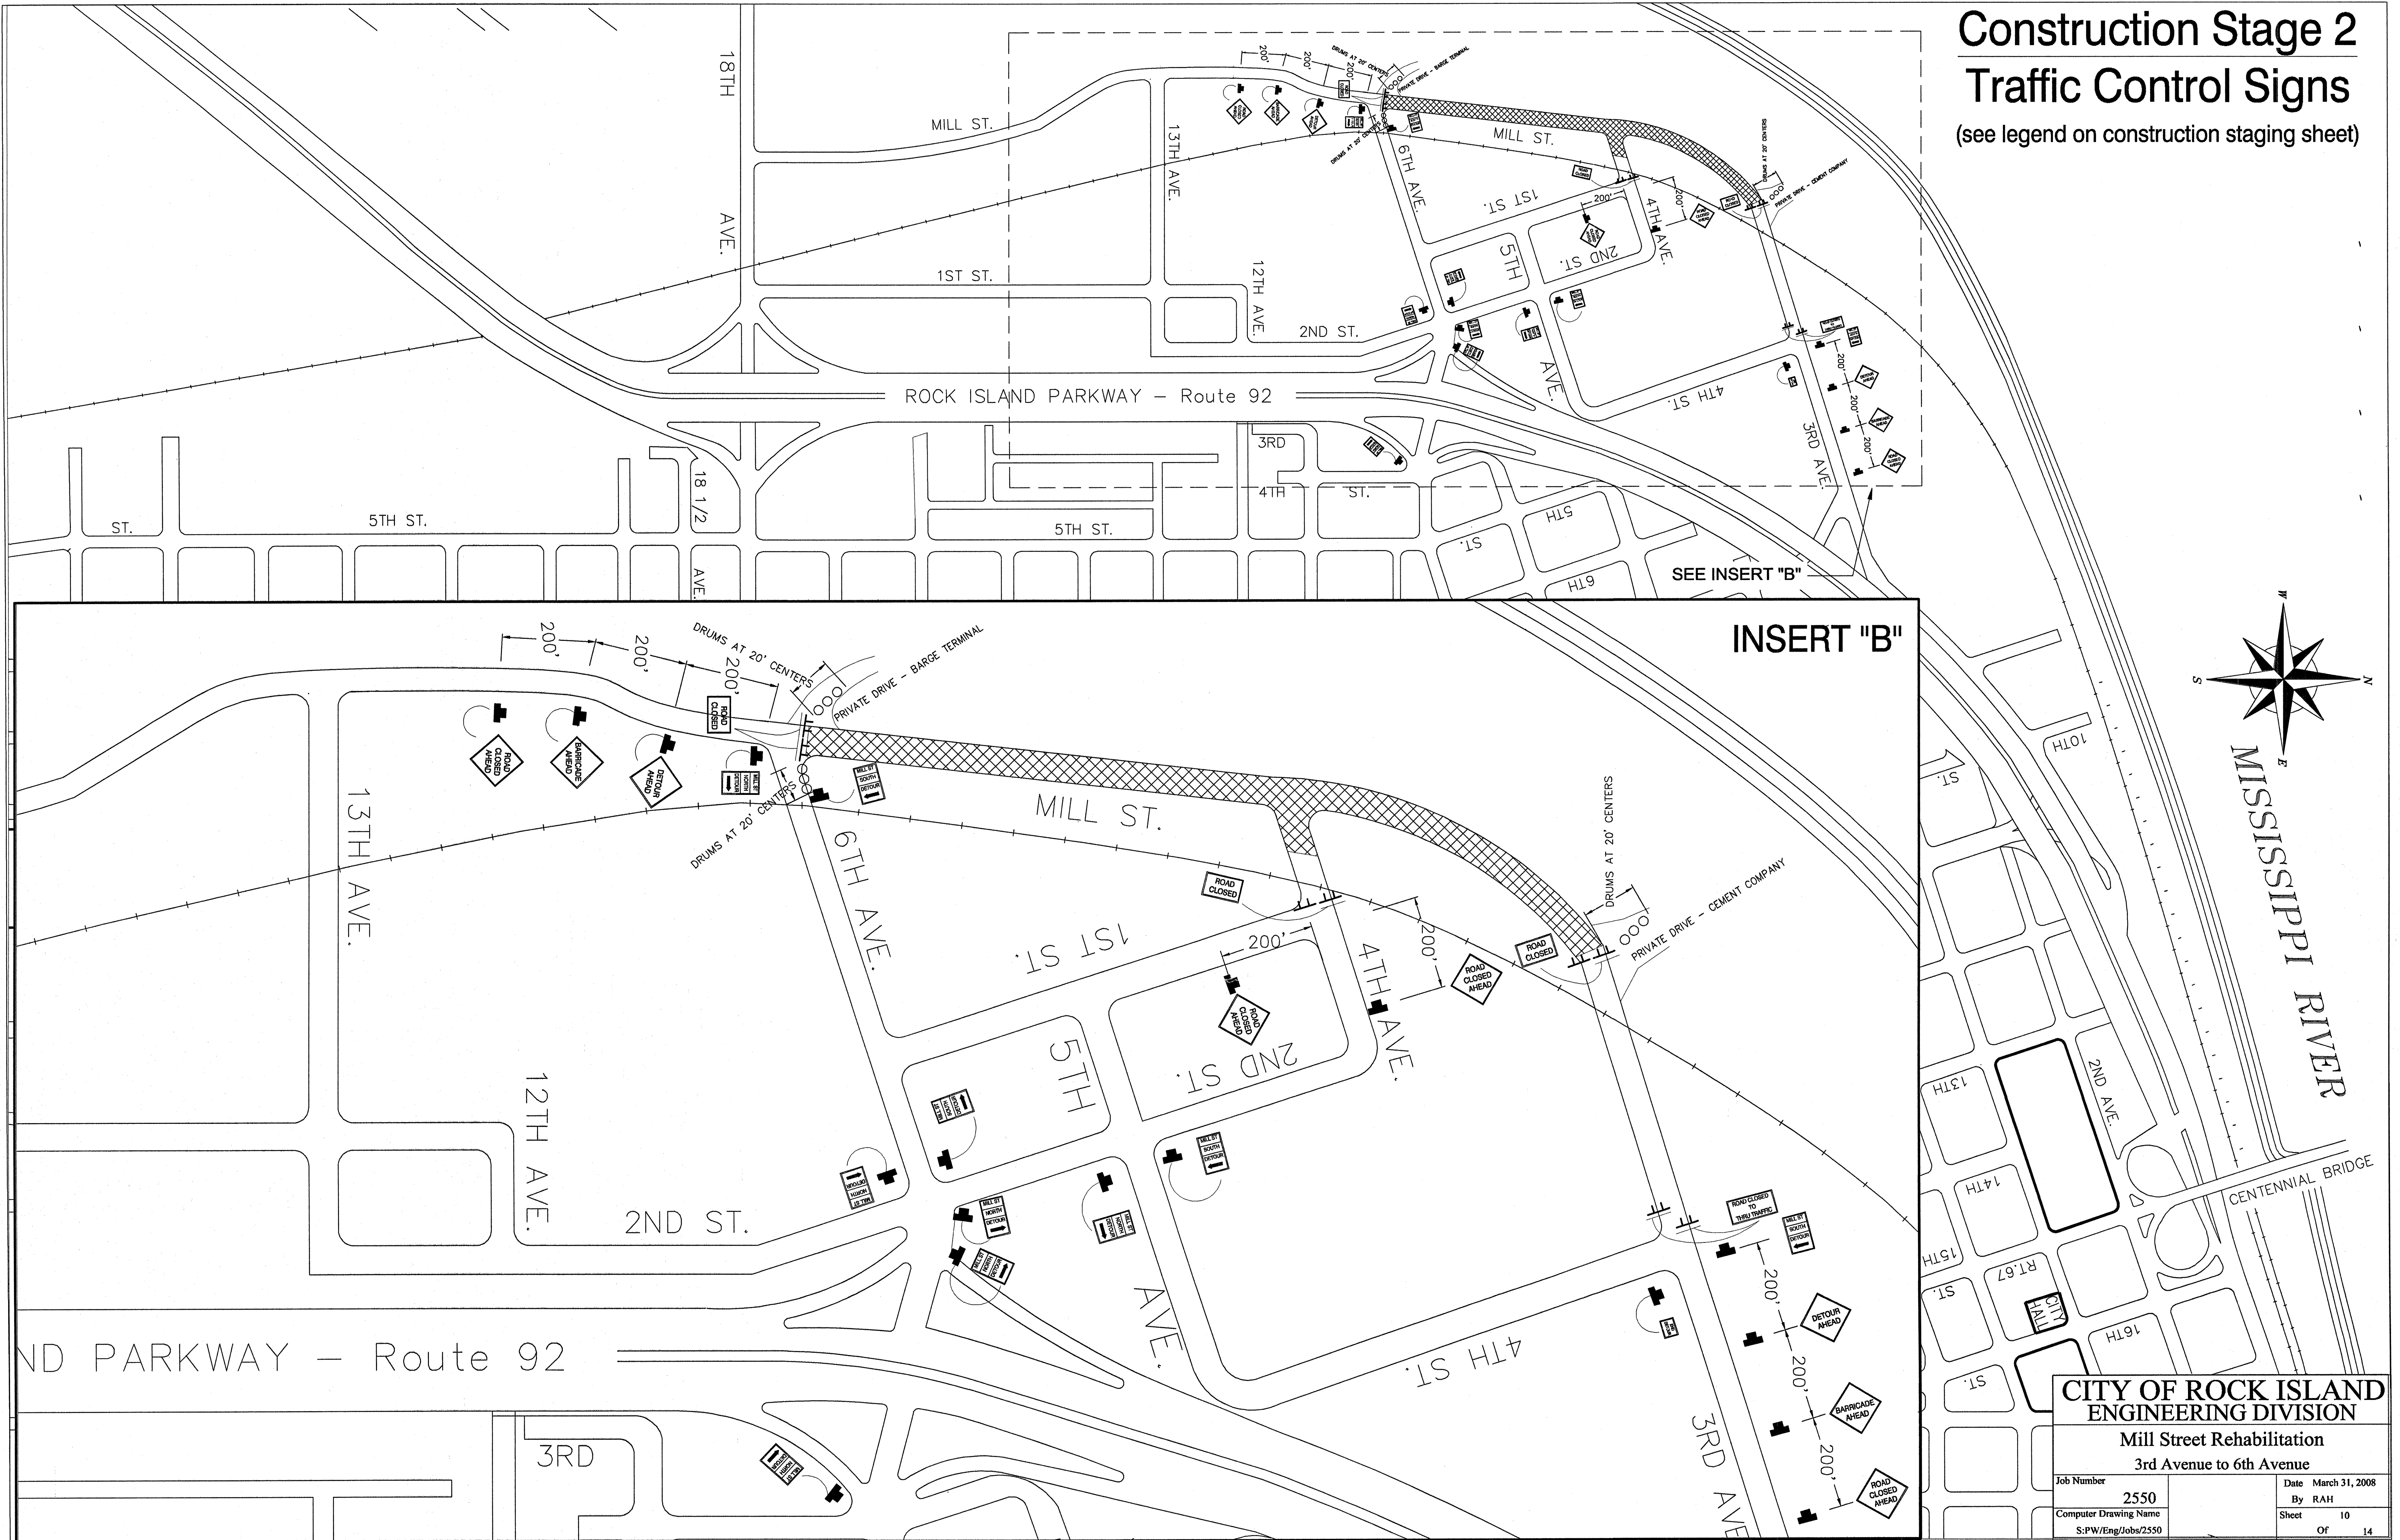

MISSISSIPPI RIVER

<b>CITY OF ROCK ISLAND ENGINEERING DIVISION</b>		
<b>Mill Street Rehabilitation 3rd Avenue to 6th Avenue</b>		
Job Number	2550	Date
Computer Drawing Name	S:PW/Eng/Job/2550	By
		RAH
		Date
		March 31, 2008
		Sheet
		10
		Of
		14