


ROUTE NO.	SECTION	COUNTY	TOTAL SHEETS	SHEET NO.
+	04-00001-00-BR	MACOUPIN	10	8
FED. ROAD DIST. NO. 7		ILLINOIS	FED. AID PROJECT-	

\*JULIAN AVENUE

HORIZONTAL SCALE: 10  
VERTICAL SCALE: 5

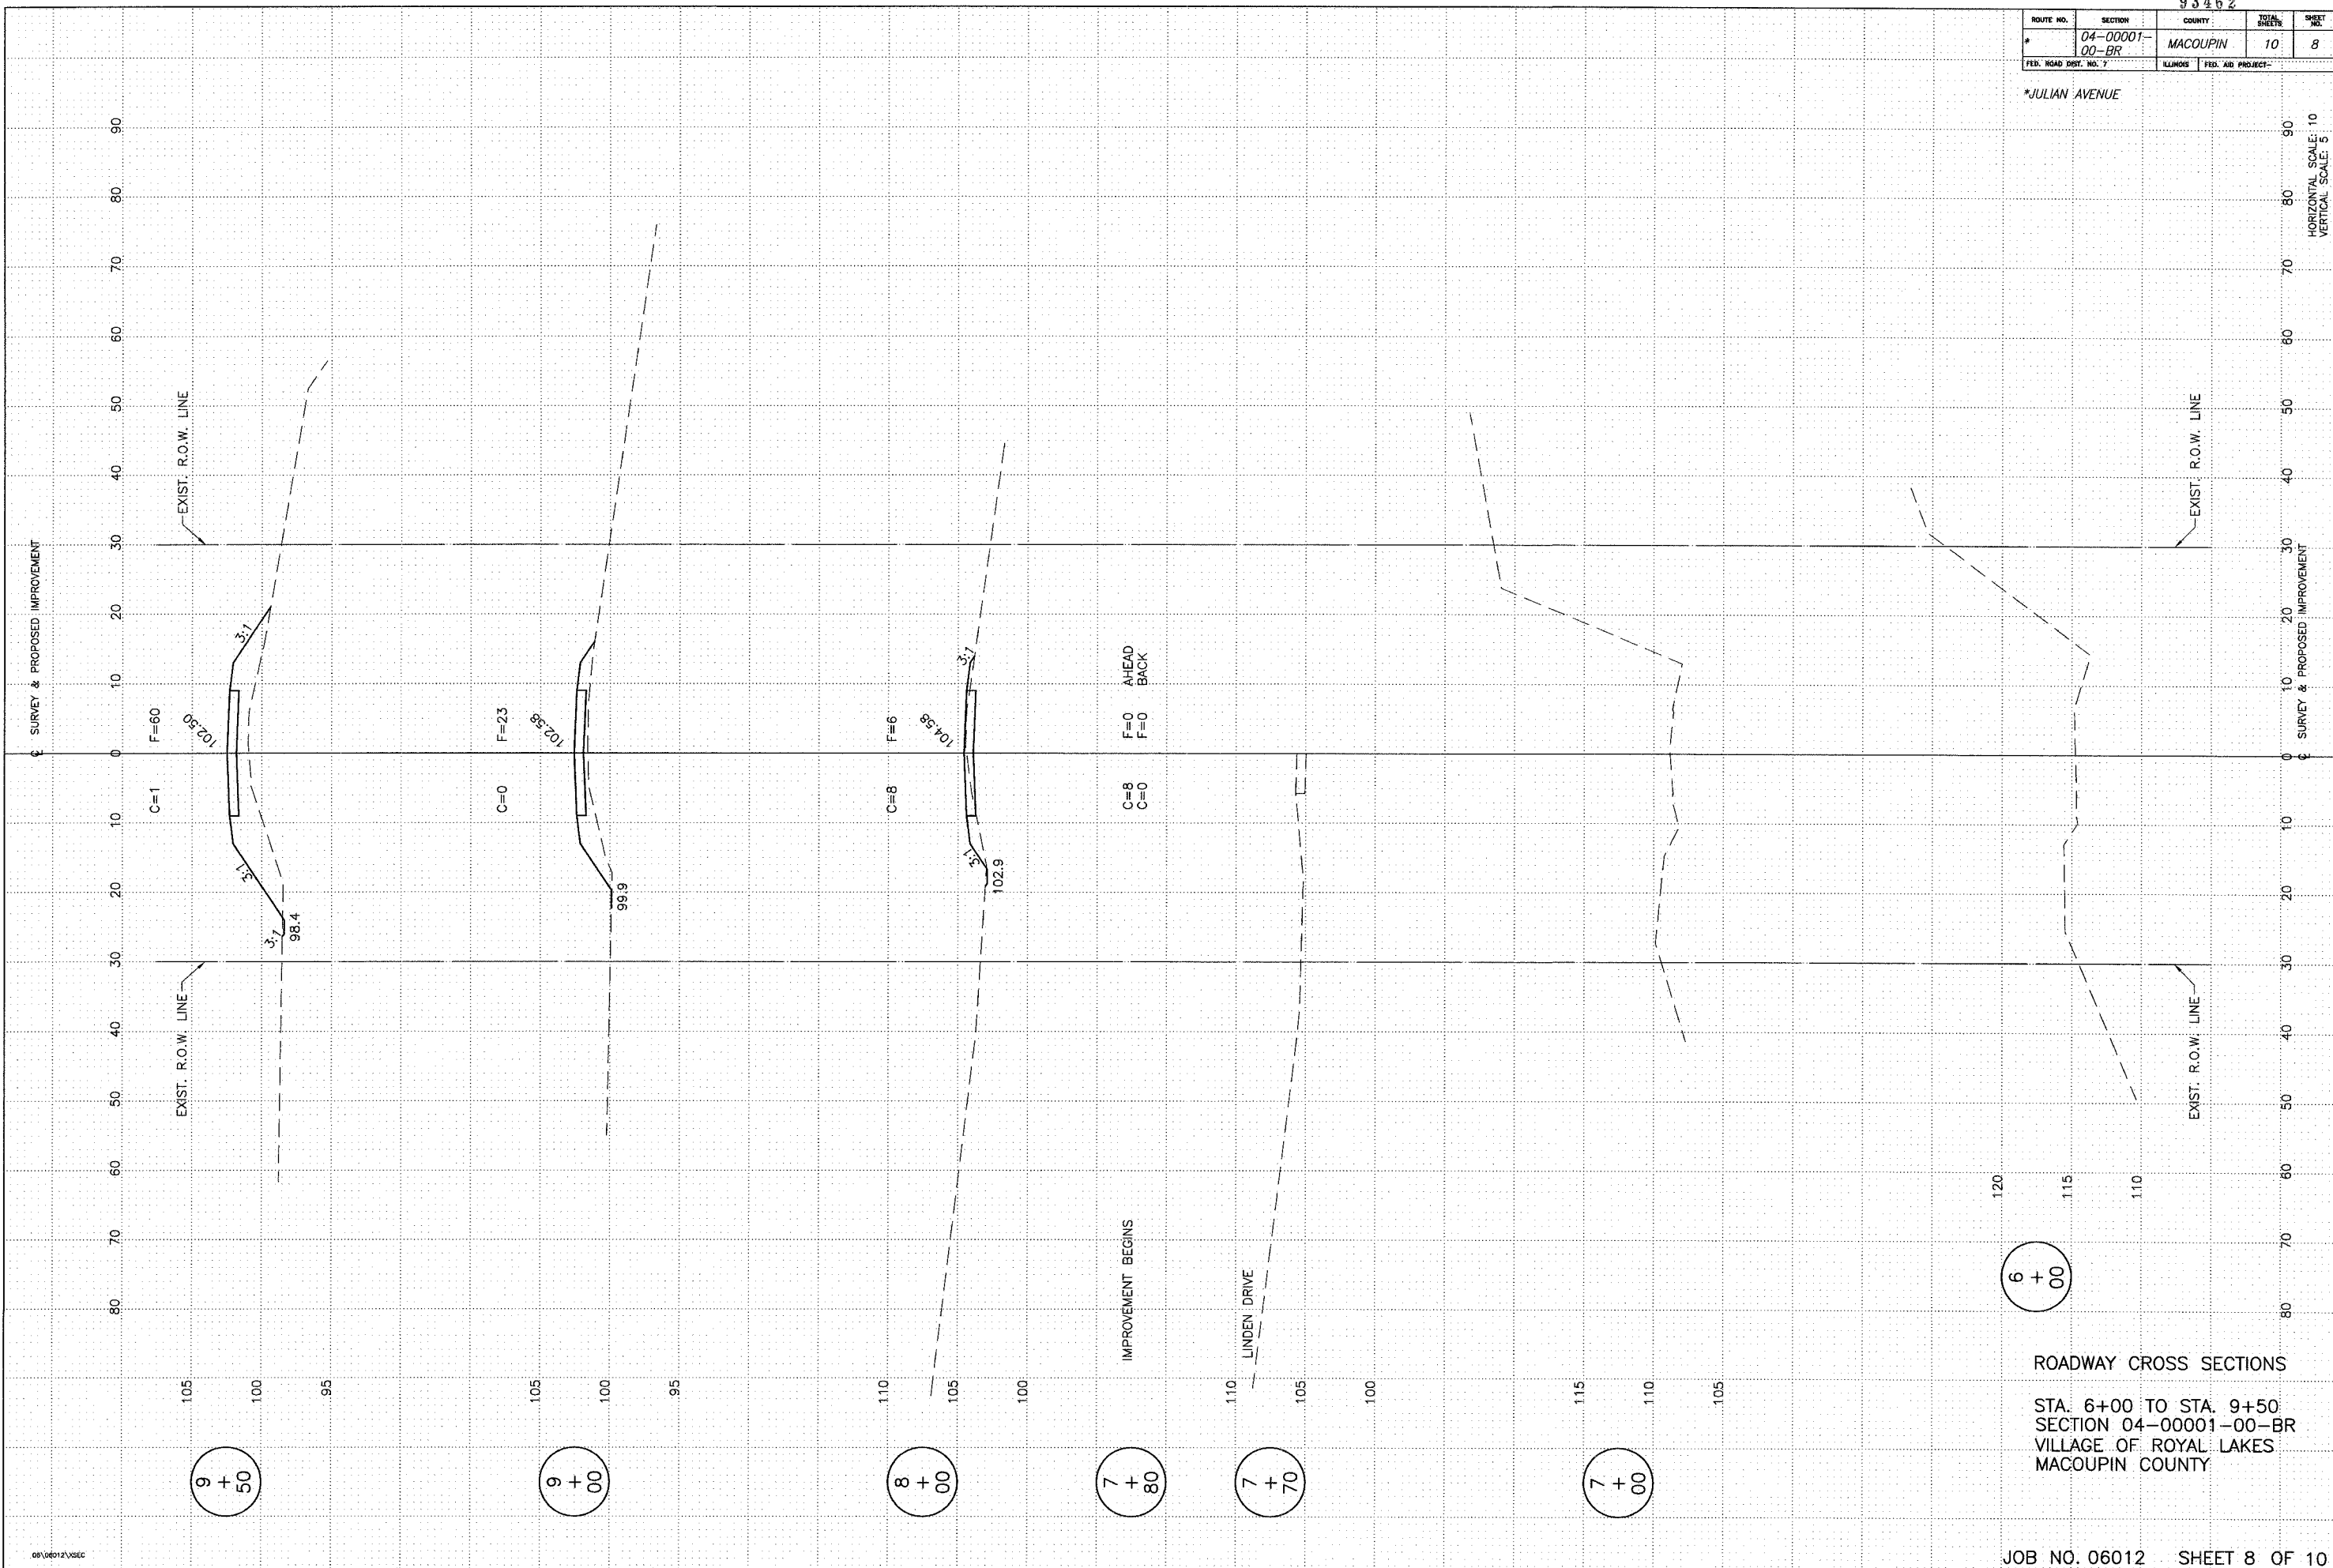

ROADWAY CROSS SECTIONS  
 STA. 6+00 TO STA. 9+50  
 SECTION 04-00001-00-BR  
 VILLAGE OF ROYAL LAKES  
 MACOUPIN COUNTY