


| ROUTE NO. | SECTION | COUNTY | TOTAL SHEETS | SHEET NO. |
|-----------------------|---------|----------|-------------------|-----------|
| * 04-0001-00-BR | | MACOUPIN | 10 | 10 |
| FED. ROAD DIST. NO. 7 | | ILLINOIS | FED. AID PROJECT- | |

*JULIAN AVENUE

HORIZONTAL SCALE: 10
VERTICAL SCALE: 5

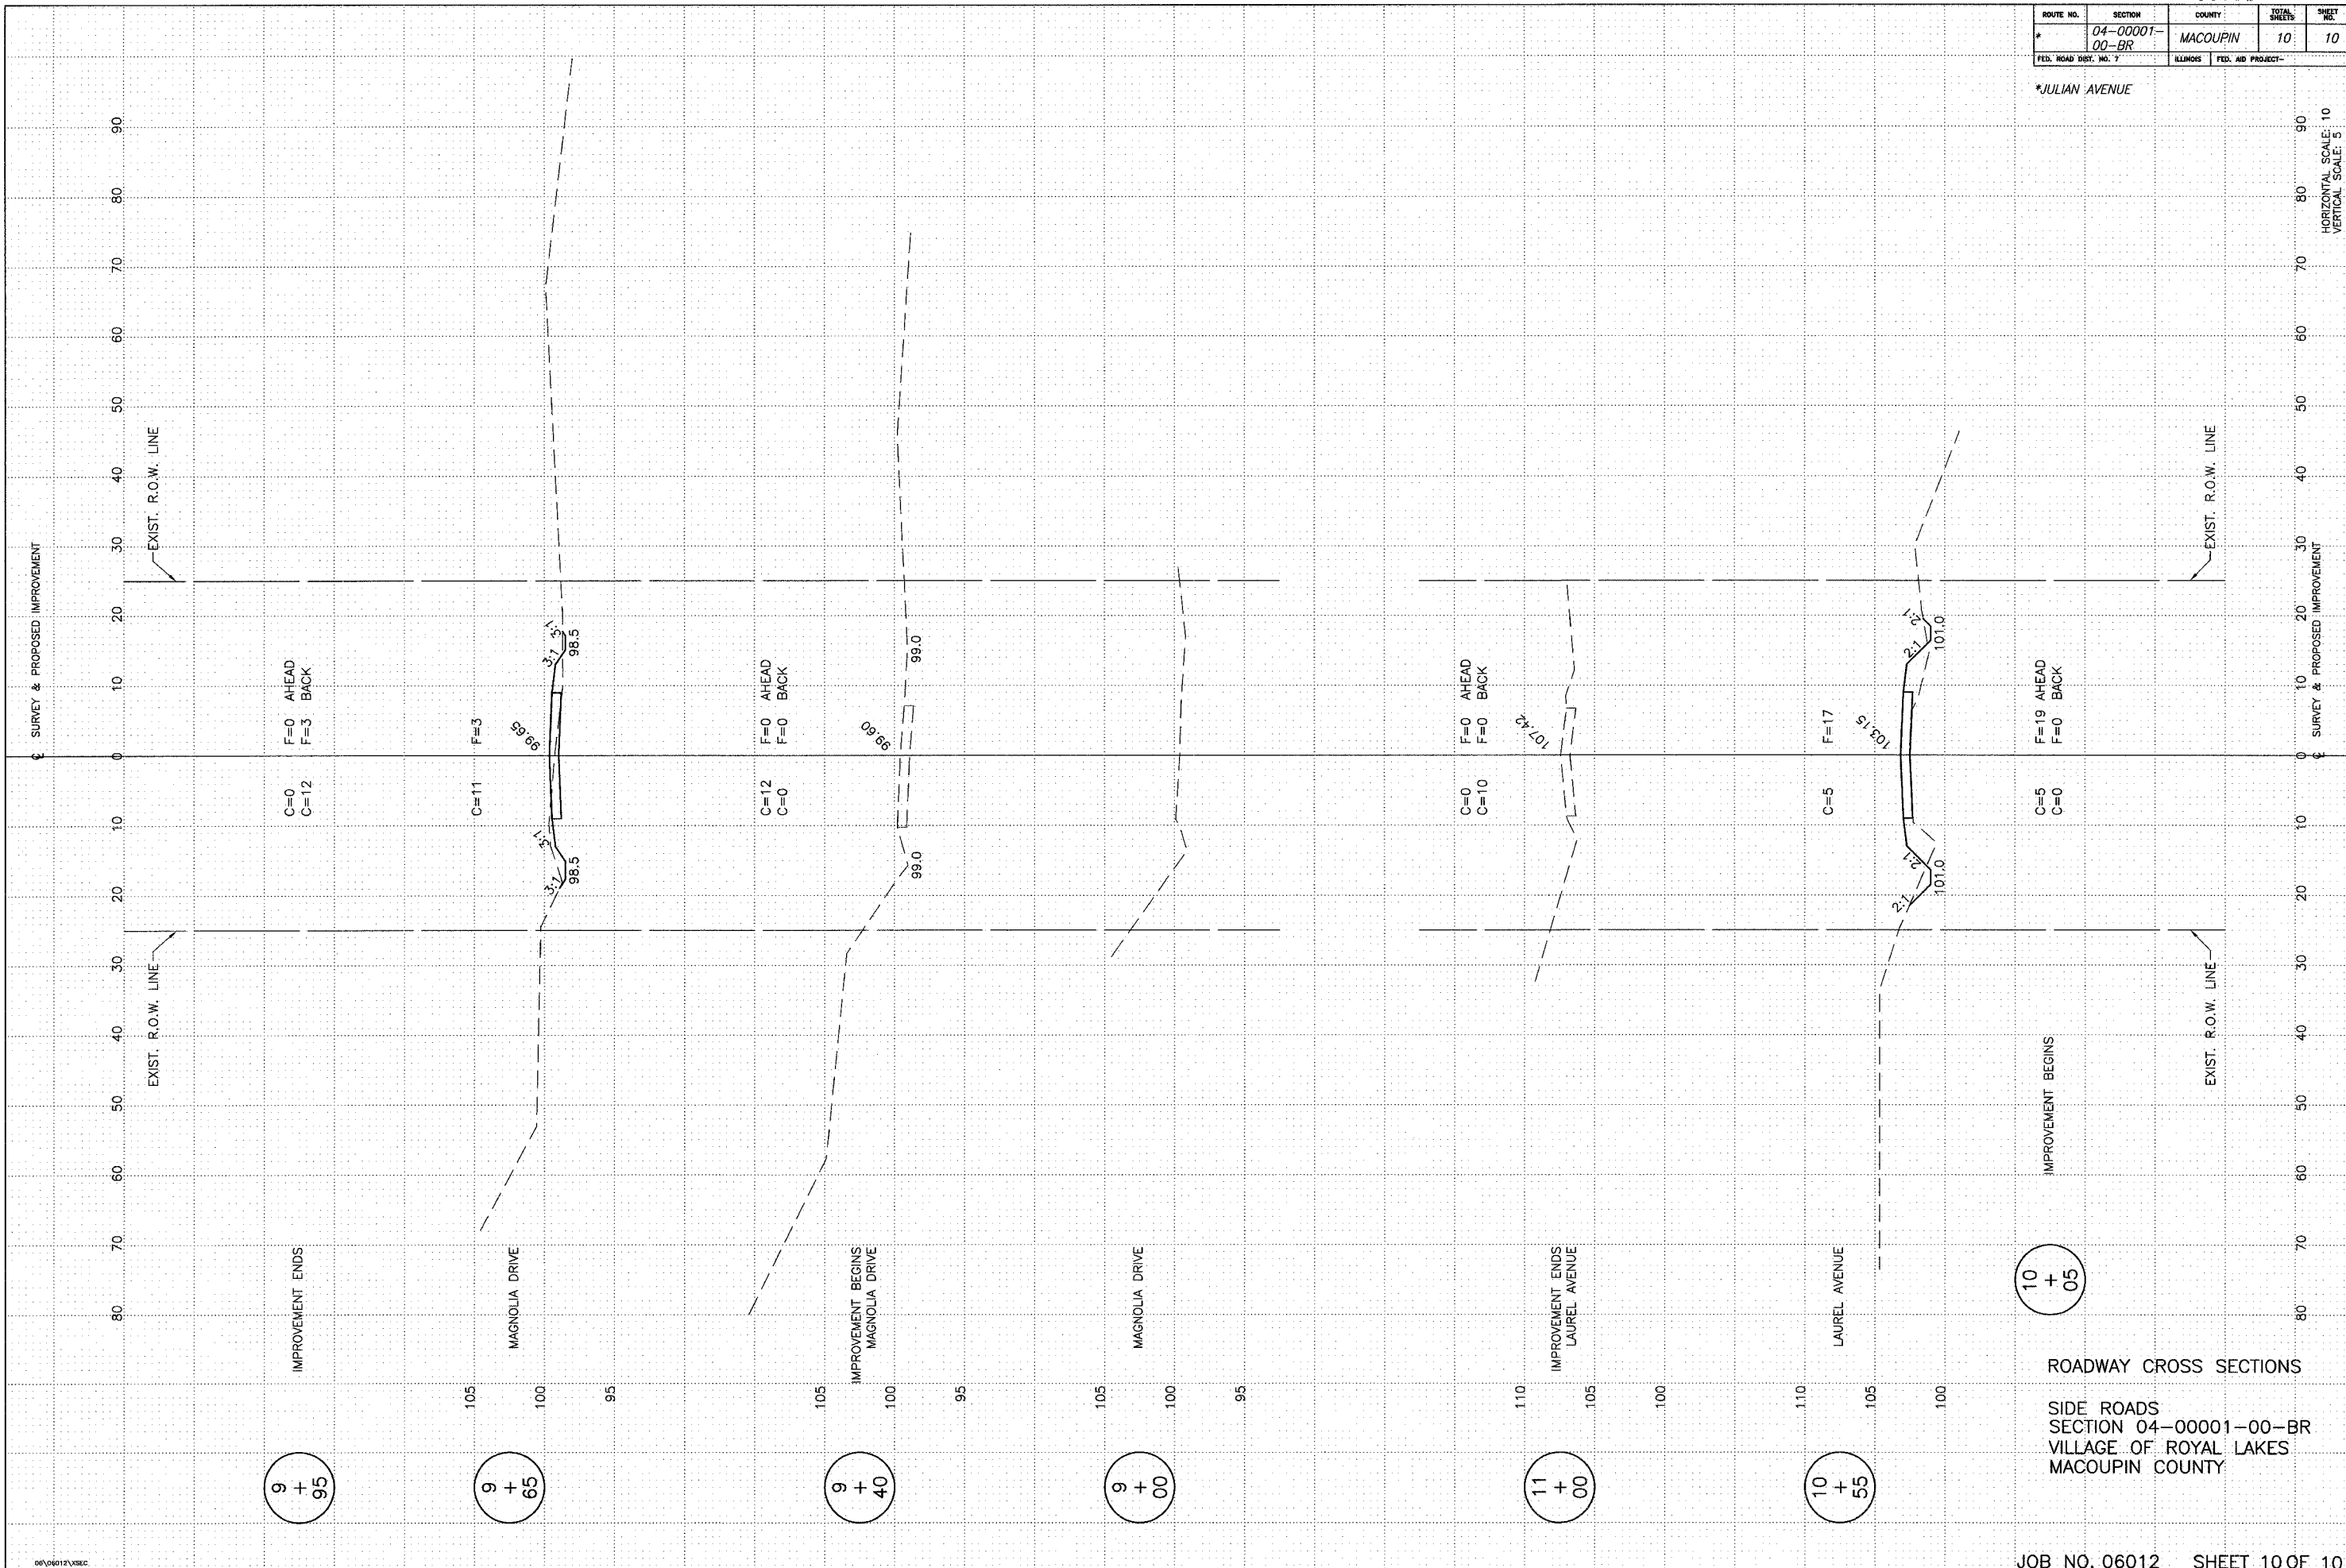

ROADWAY CROSS SECTIONS
 SIDE ROADS
 SECTION 04-0001-00-BR
 VILLAGE OF ROYAL LAKES
 MACOUPIN COUNTY