

F.A.P. RTE.	SECTION	COUNTY	TOTAL SHEETS	SHEET NO.
781	1YRS, 2ZRS-1	CRAWFORD	378	354

STA.	TO STA.
164	161
163	162
162	161


  

FED. ROAD DIST. NO.	ILLINOIS FED. AID PROJECT
164	161
163	162
162	161

FINAL SURVEY	SURVEYED	BY	DATE
SUPPLY PLOTTED	PLOTTED		
NOTE BOOK	REPAIRED		
NO.	AREAS CHECKED		

ORIGINAL SURVEY	SURVEYED	BY	DATE
NOTE BOOK	PLOTTED		
NO.	REPAIRED		
	AREAS CHECKED		

PLOT DATE = 5/20/2008  

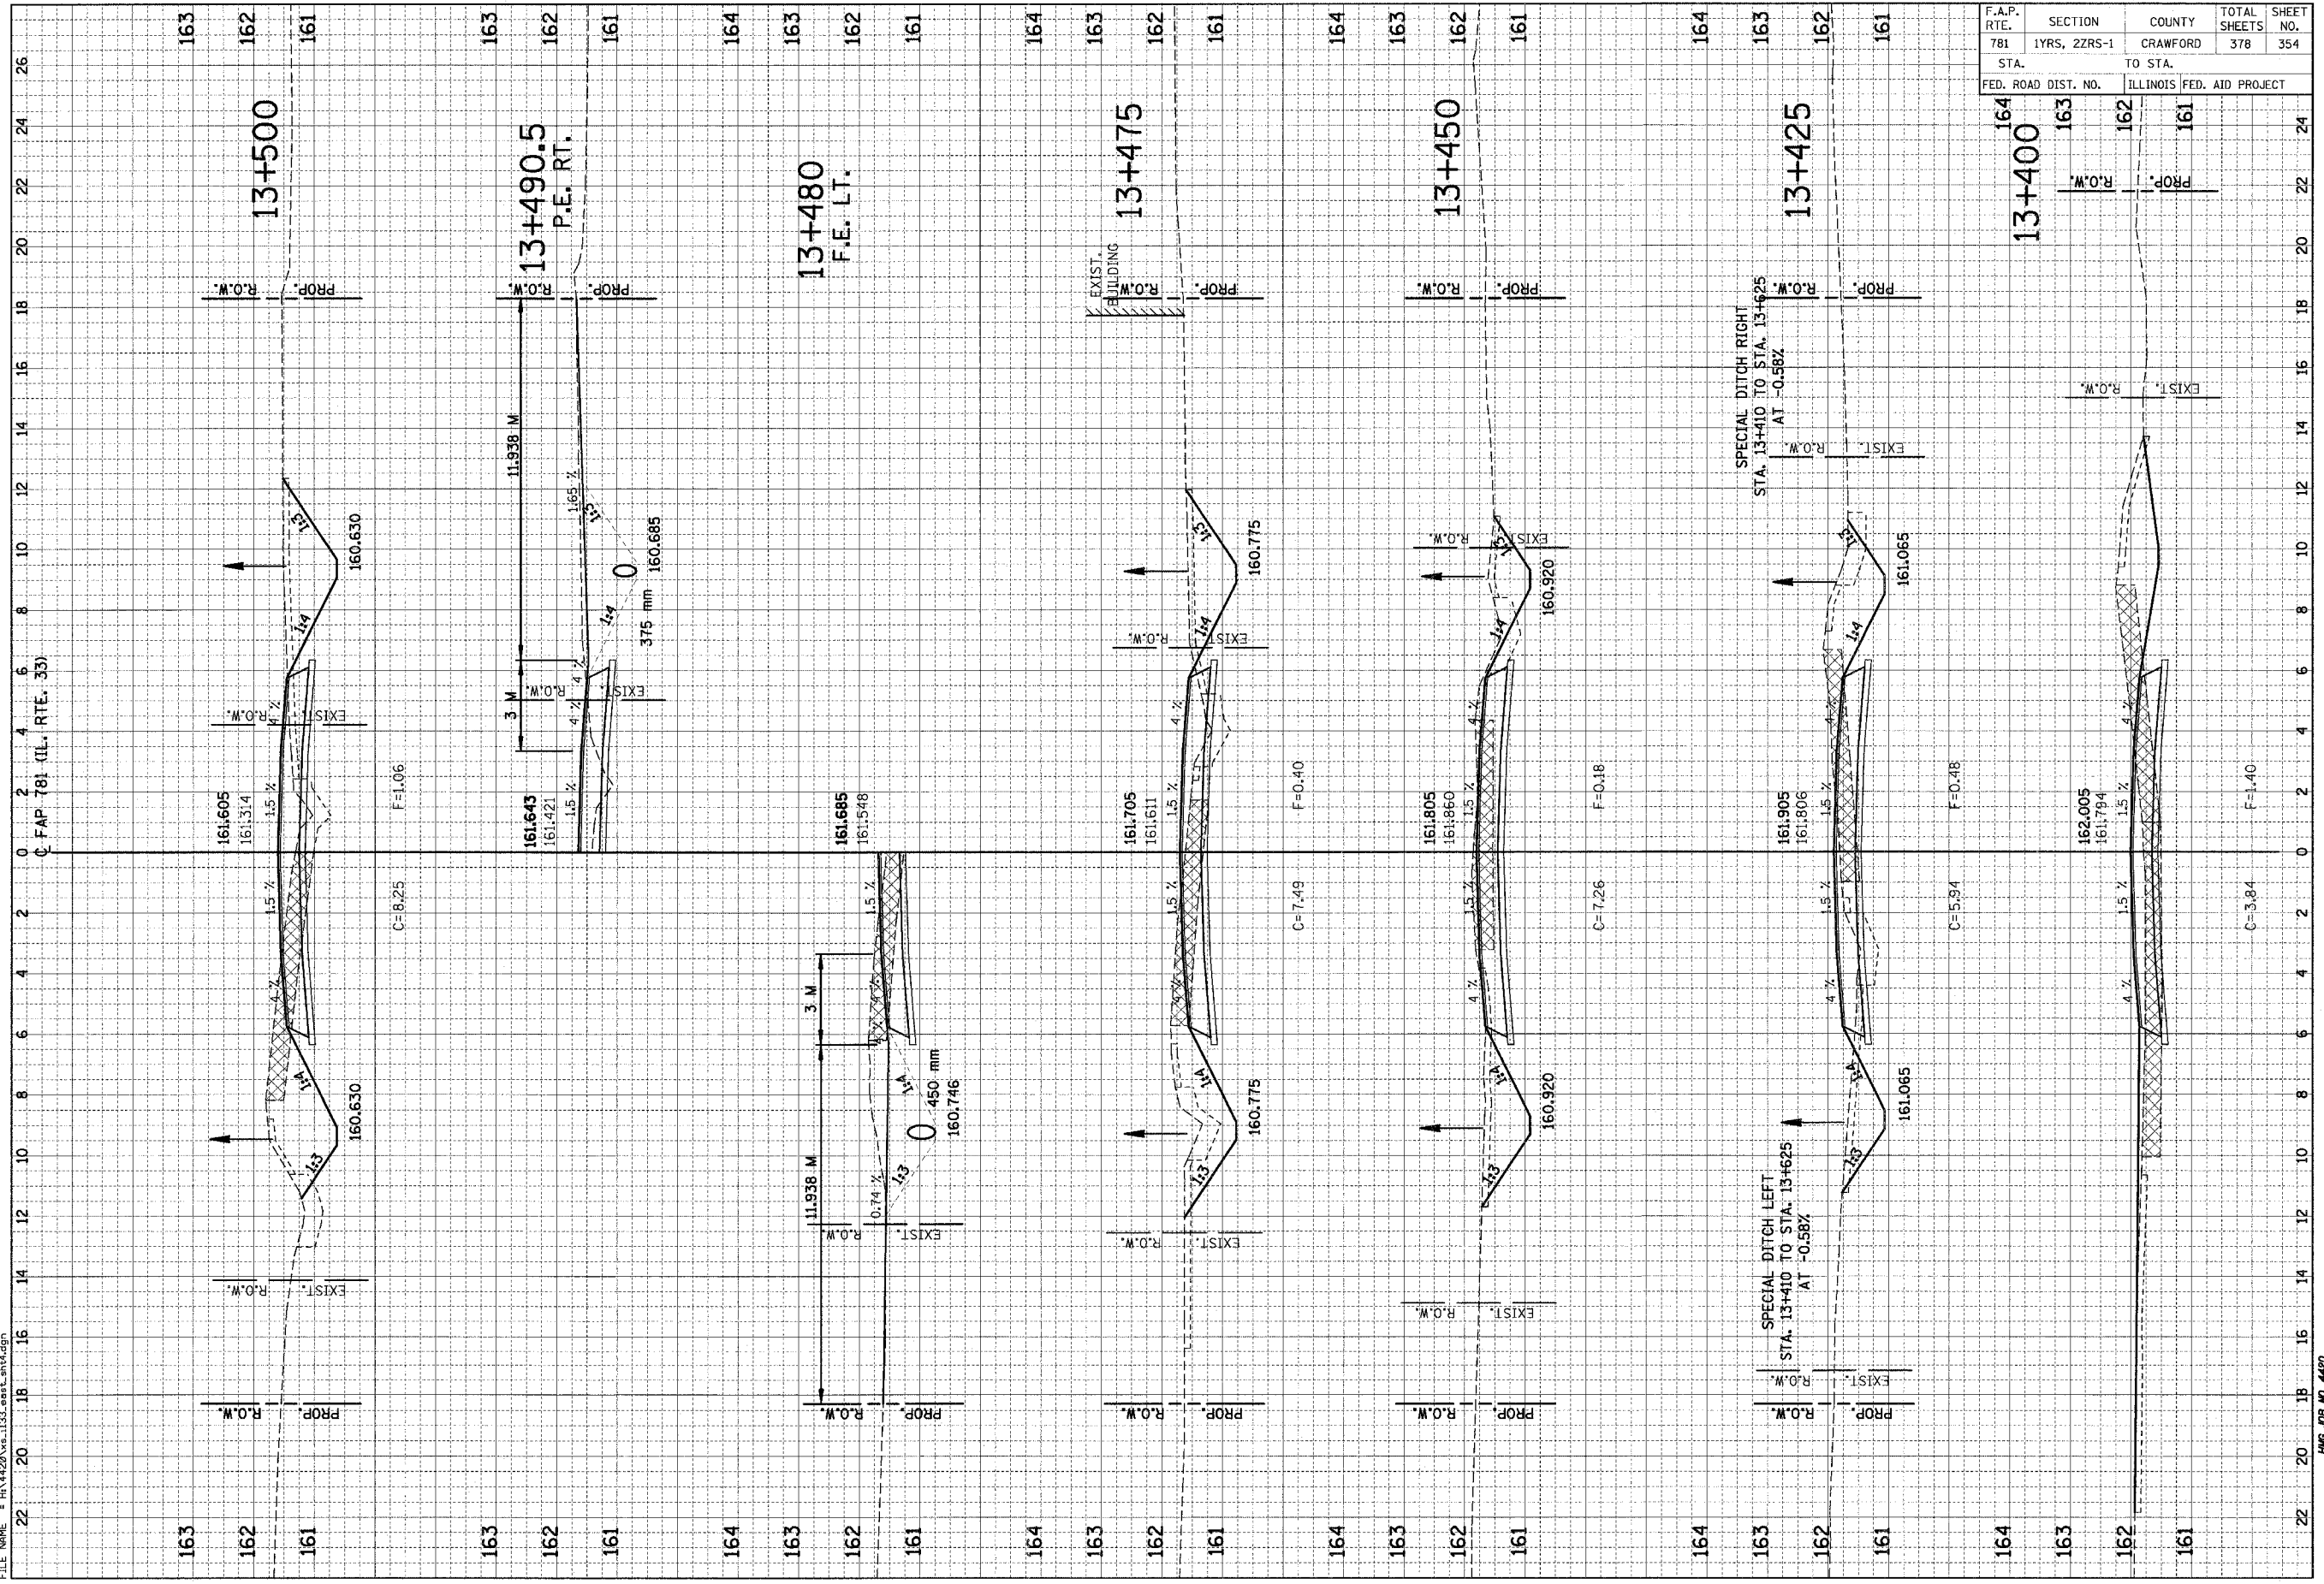

HMG JOB NO. 4480