


NOTE BOOK NO. TEMPLATE AREAS CHECKED

NOTE BOOK NO. TEMPLATE AREAS CHECKED

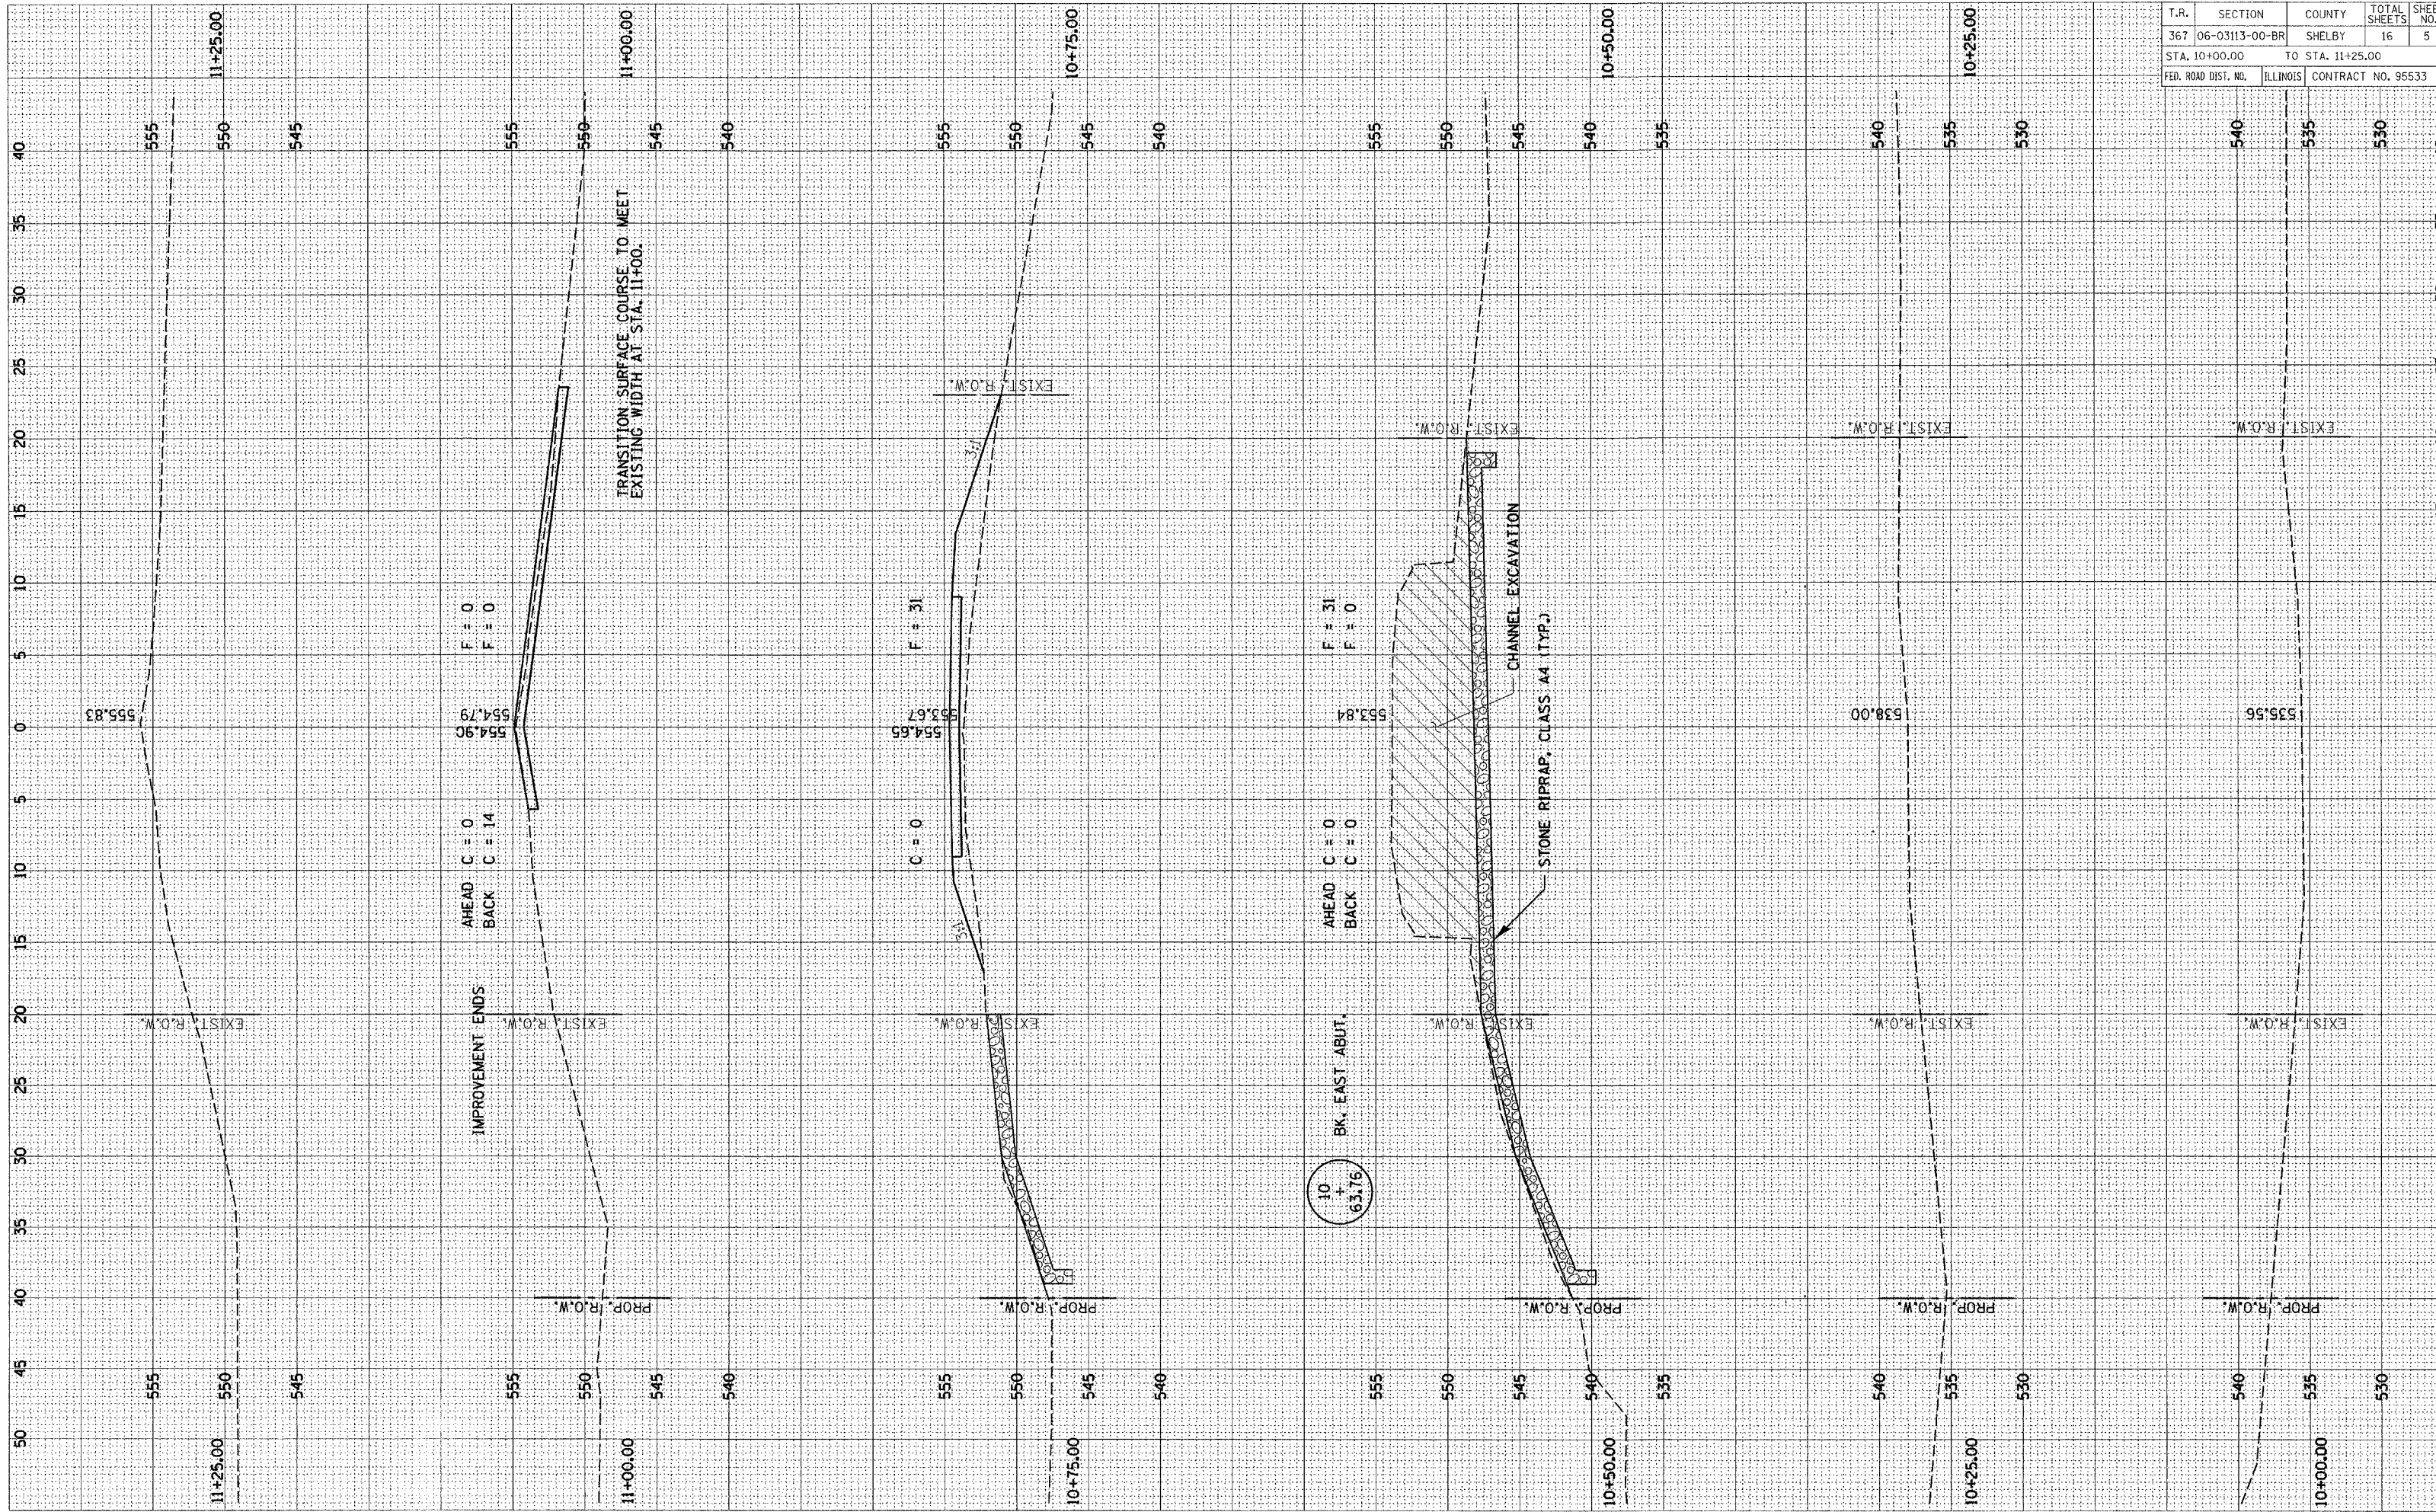

T.R.	SECTION	COUNTY	TOTAL SHEETS	SHEET NO.
367	06-03113-00-BR	SHELBY	16	5
STA. 10+00.00		TO STA. 11+25.00		
FED. ROAD DIST. NO.		ILLINOIS	CONTRACT NO. 95533	