


F.A. RTE.	SECTION	COUNTY	TOTAL SHEETS	SHEET NO.
9306	04-00042-01-PV	MONROE	42	34
STA. 27+27.00		TO STA. 27+90.67		
FED. ROAD DIST. NO.		ILLINOIS		FED. AID PROJECT

DATE	
BY	
SURVEYED	
PLOTTED	
REPLATE	
NO. BOOK	
AREAS CHECKED	

DATE	
BY	
SURVEYED	
PLOTTED	
REPLATE	
NO. BOOK	
AREAS CHECKED	

PLOT DATE = 4/15/2008
 FILE NAME = 27+27.00
 PLOT SCALE = 1"=40'
 REFERENCE = REF#

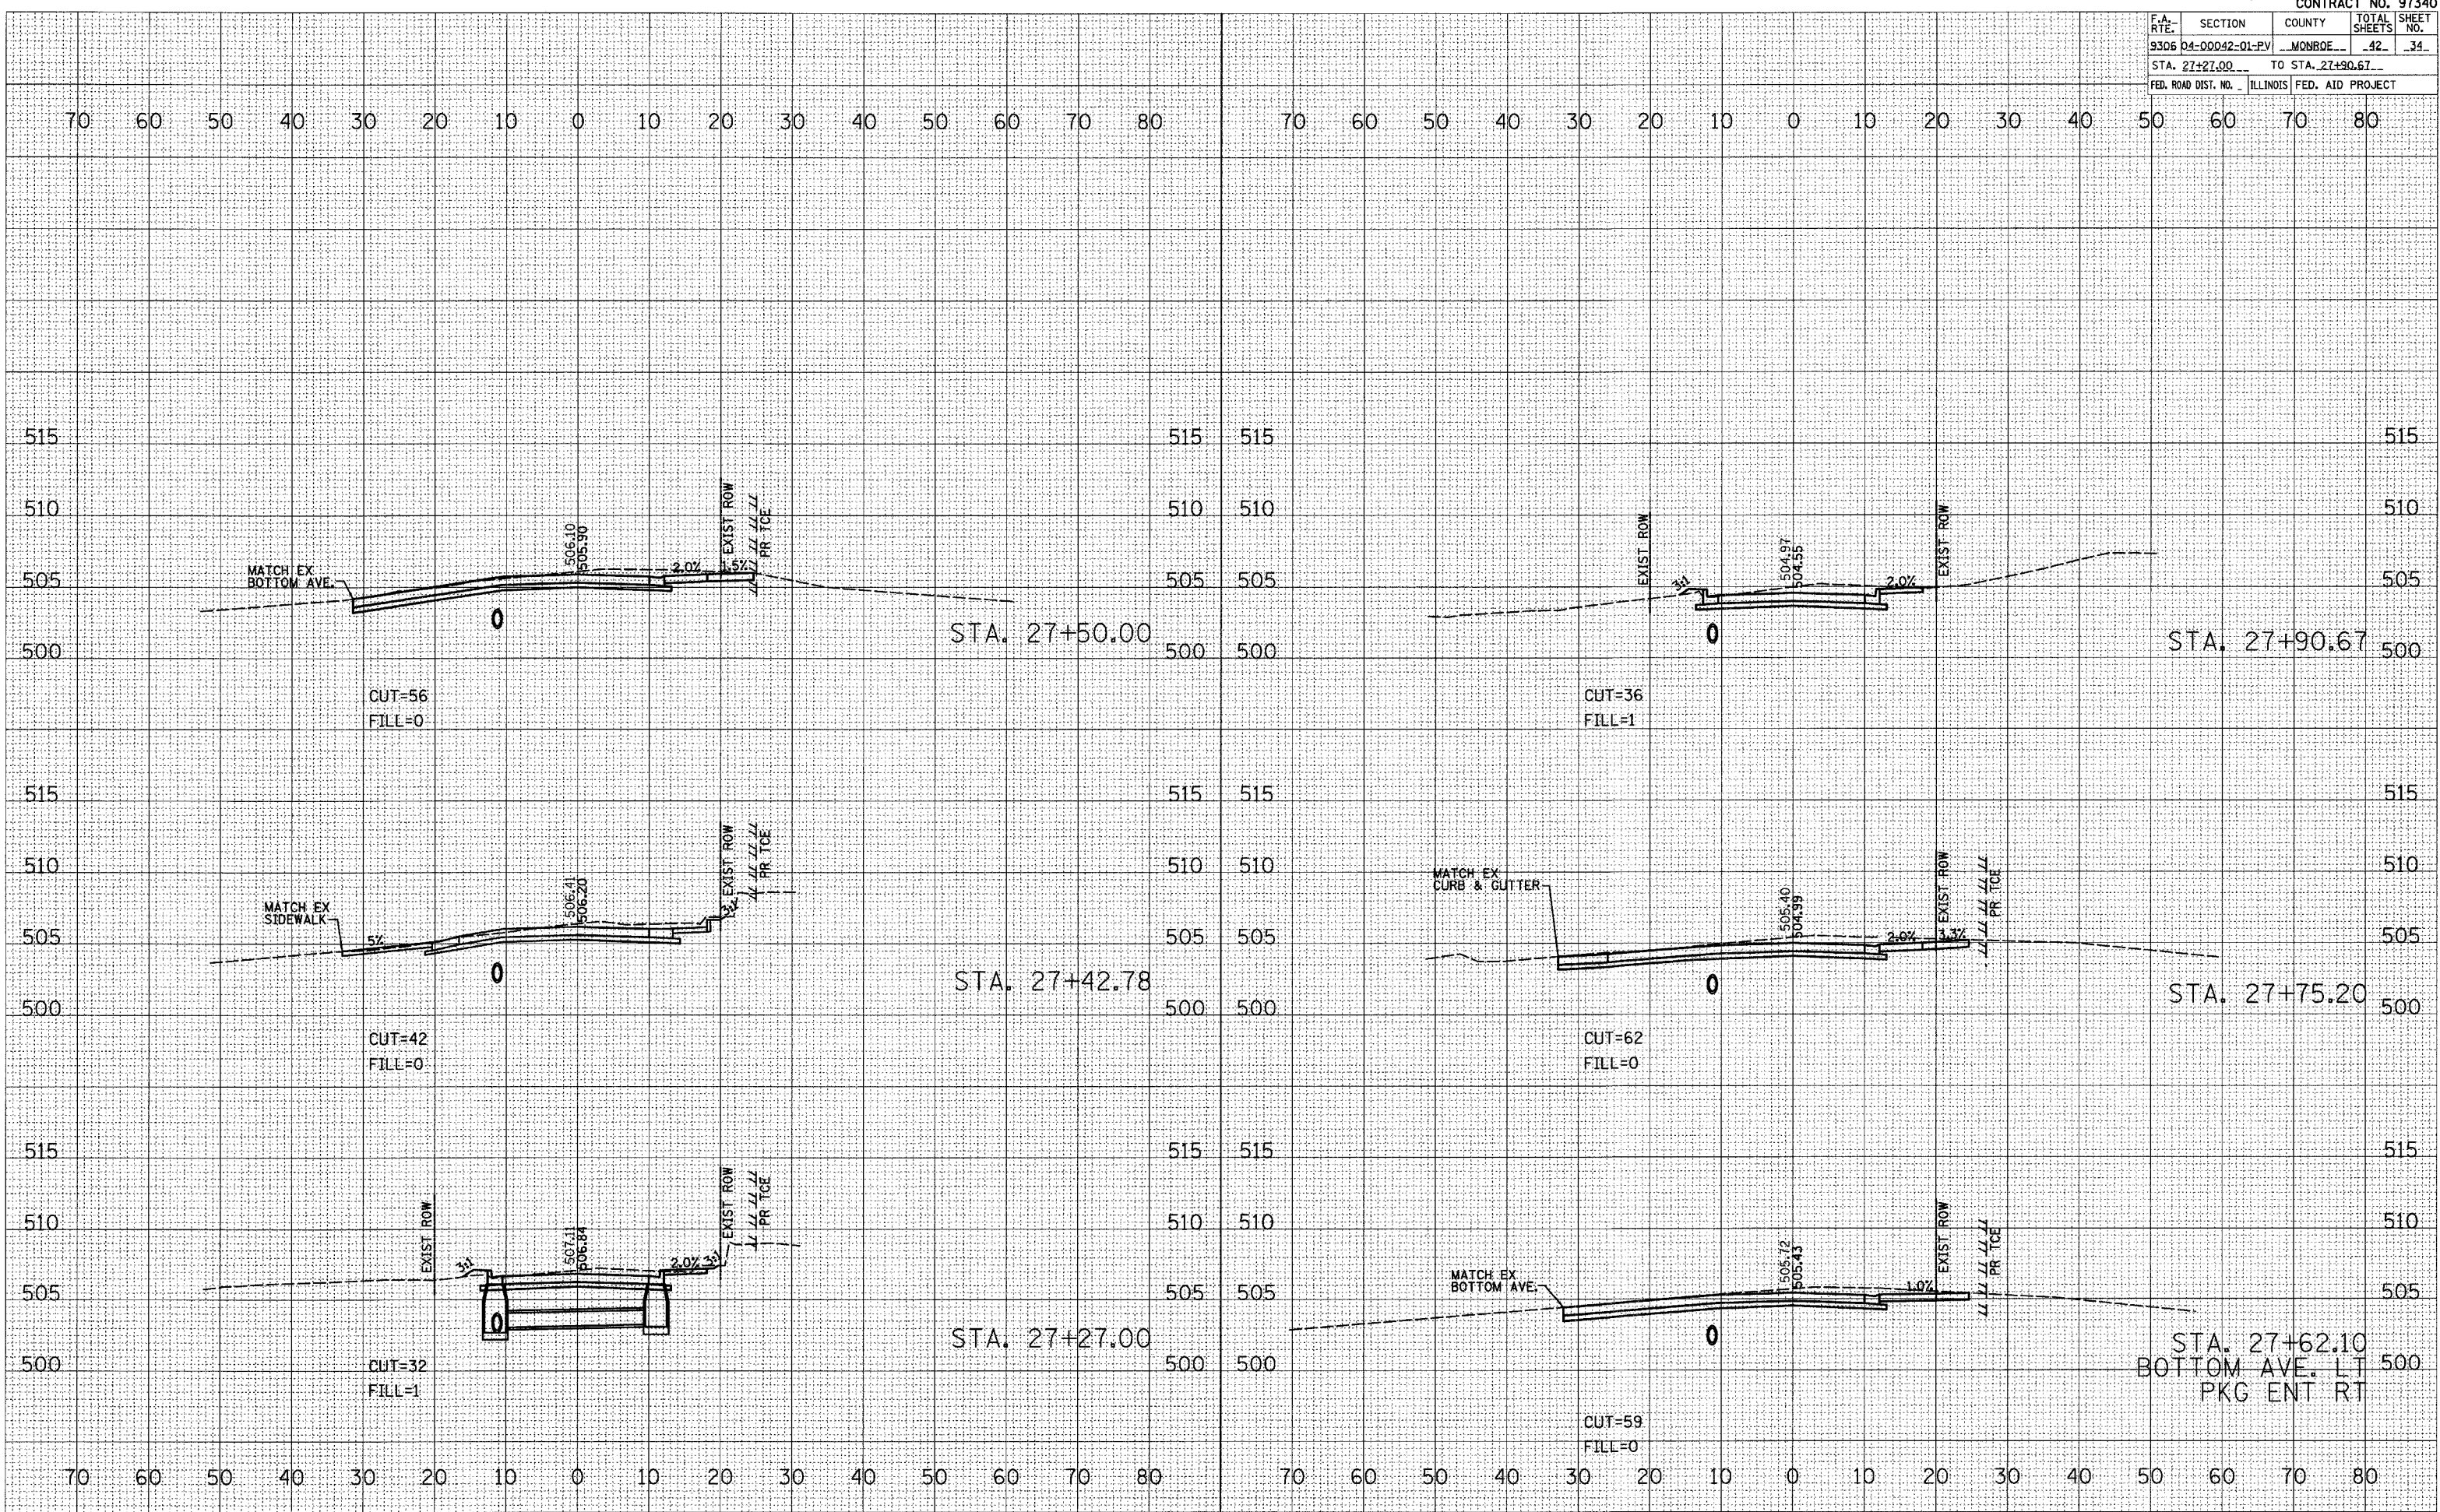

CROSS SECTIONS - LEGION ST.