


PLAN	SURVEYED	BY	DATE
NO.	ALIGNED		
	RT. OF WAY		
	CHECKED		
	PAID FILE NAME		

PROFILE	SURVEYED	BY	DATE
NO.	PLOTTED		
	CHECKED		
	BLANK		
	NOTATIONS		
	CRK'D		

McDonough Associates Inc.
 Engineers / Architects
 130 East Randolph Street, Chicago, Illinois 60601

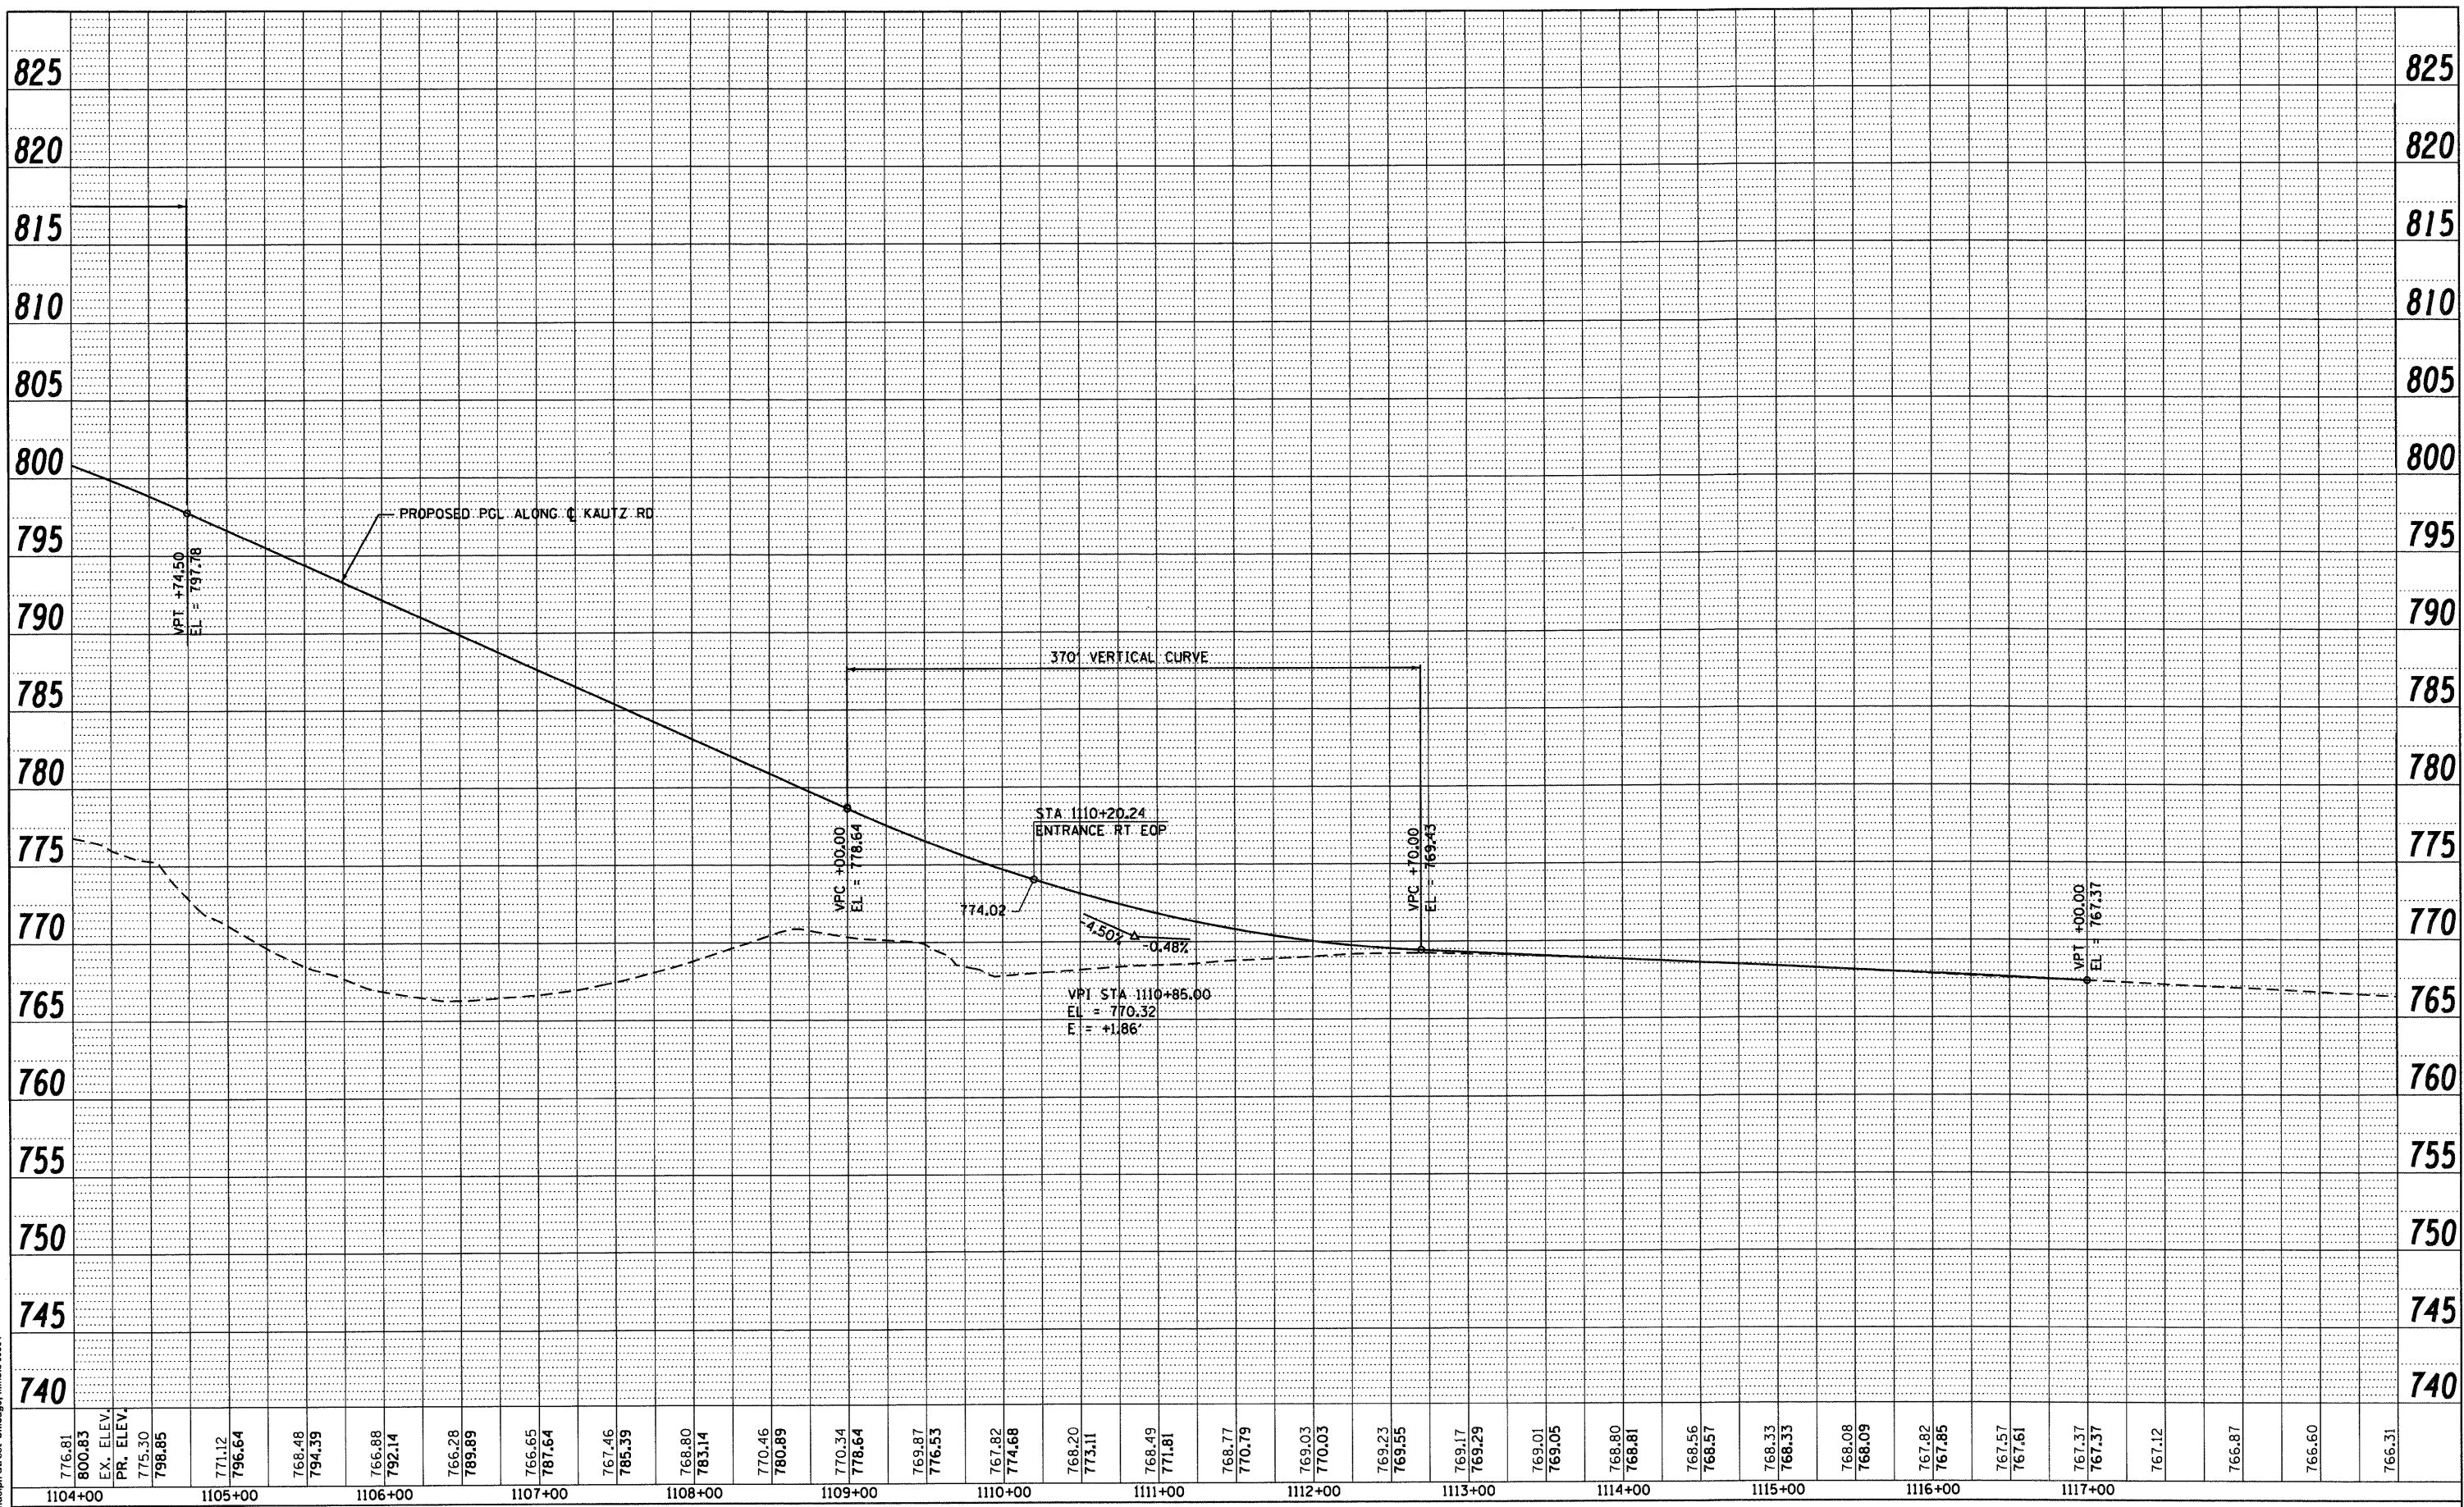

--------	--------	-------	-------	-------	-------	-------	-------	-------	-------	-------	-------	-------	-------	-------	-------	-------	-------	-------	-------	------	------	------	--------	--------

FILE NAME = D:\60122-SHT-PROFILE\06.dgn	USER NAME = YKlm	DESIGNED - MJT	REVISD -	STATE OF ILLINOIS DEPARTMENT OF TRANSPORTATION	KAUTZ ROAD PROPOSED PROFILE	F.A.P. RTE. 347	SECTION LY (HB & VB)	COUNTY DUPAGE/KANE	TOTAL SHEETS 421	SHEET NO. 41	
PLOT SCALE = 1:500	CHECKED - EUG	REVISD -	SCALE: 1"=50' H: 1"=5' V			SHEET NO. 2 OF 2 SHEETS	STA. 1104+00 TO STA. END	FED. ROAD DIST. NO. 1 [ILLINOIS] FED. AID PROJECT			
PLOT DATE = 10/14/2011	DATE - 10/14/11	REVISD -									