



DATE	
BY	
FINAL SURVEY	
SURVEY PLOTTED	
NOTE BOOK	
DATE	
AREAS CHECKED	
NO.	

DATE	
BY	
ORIGINAL SURVEY	
SURVEY PLOTTED	
NOTE BOOK	
DATE	
AREAS CHECKED	
NO.	

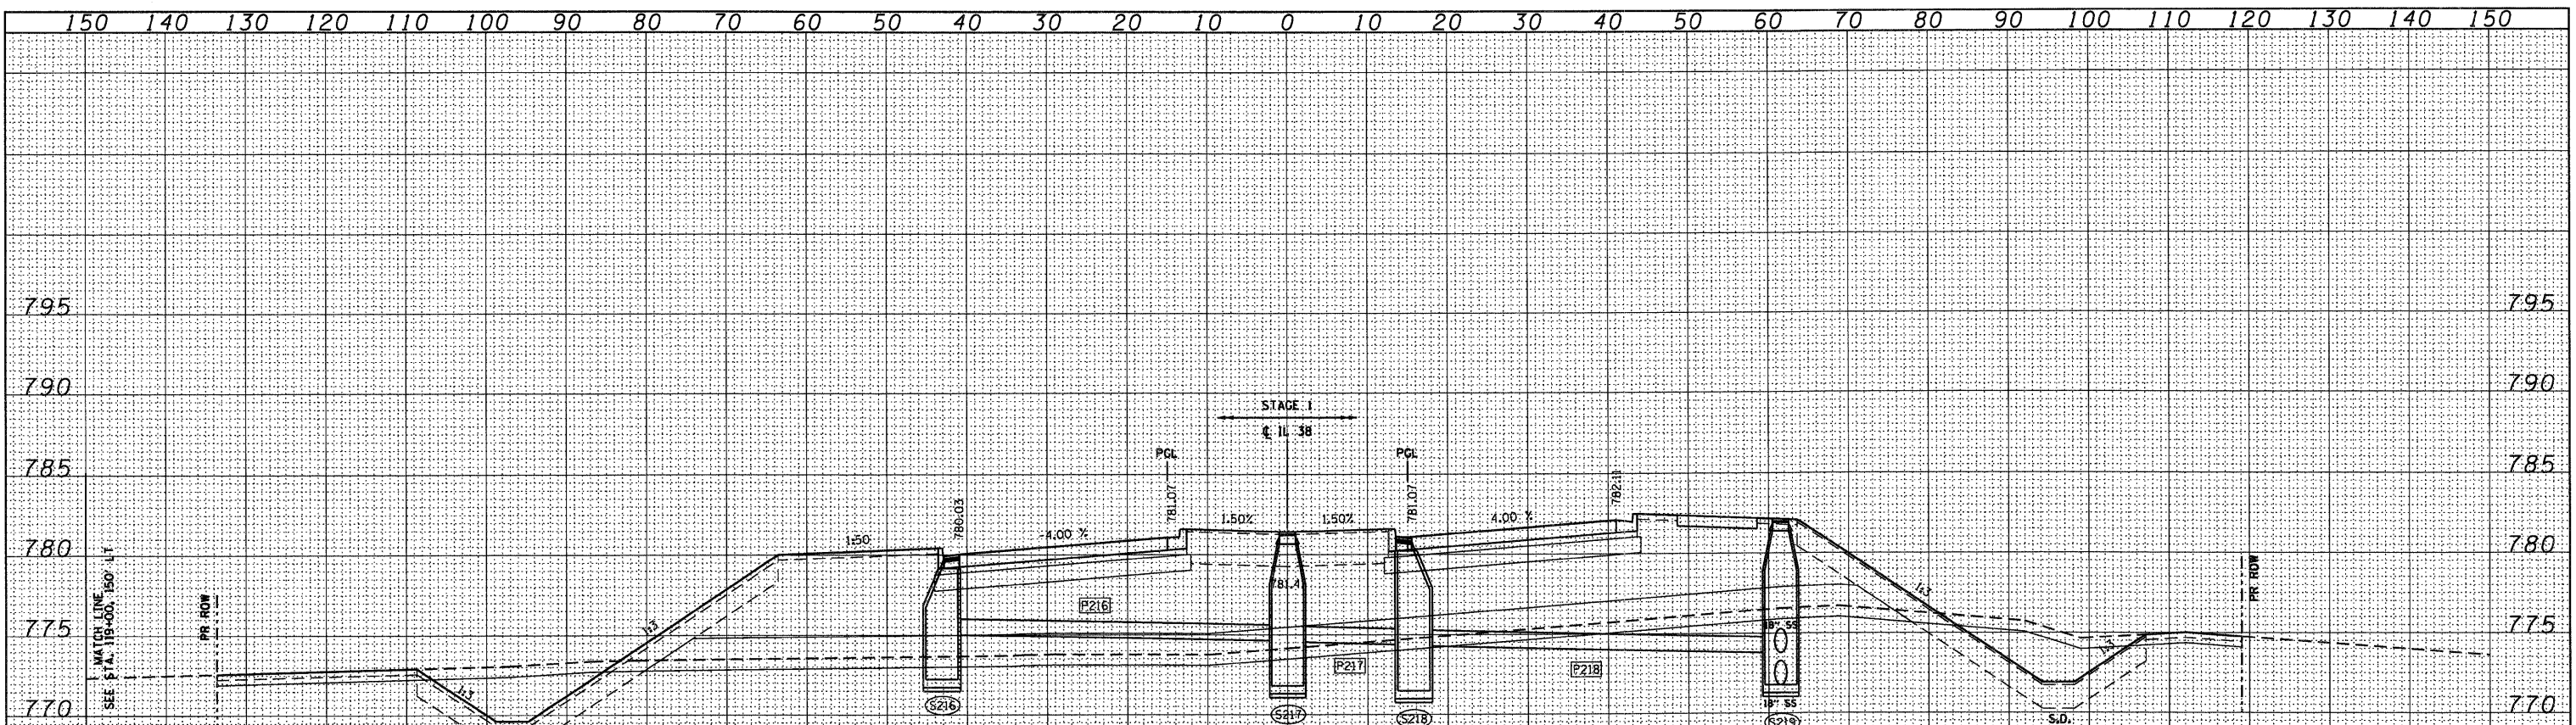

	STAGE 1	STAGE 2	STAGE 3
EARTH EXCAVATION	154.2 SQ FT	0 SQFT	0 SQFT
UNSUITABLE EXCAVATION	168.5 SQ FT	0 SQFT	0 SQFT
EMBANKMENT	813.4 SQ FT	0 SQFT	0 SQFT
PDES	0 SQFT	0 SQFT	0 SQFT

119+00.00

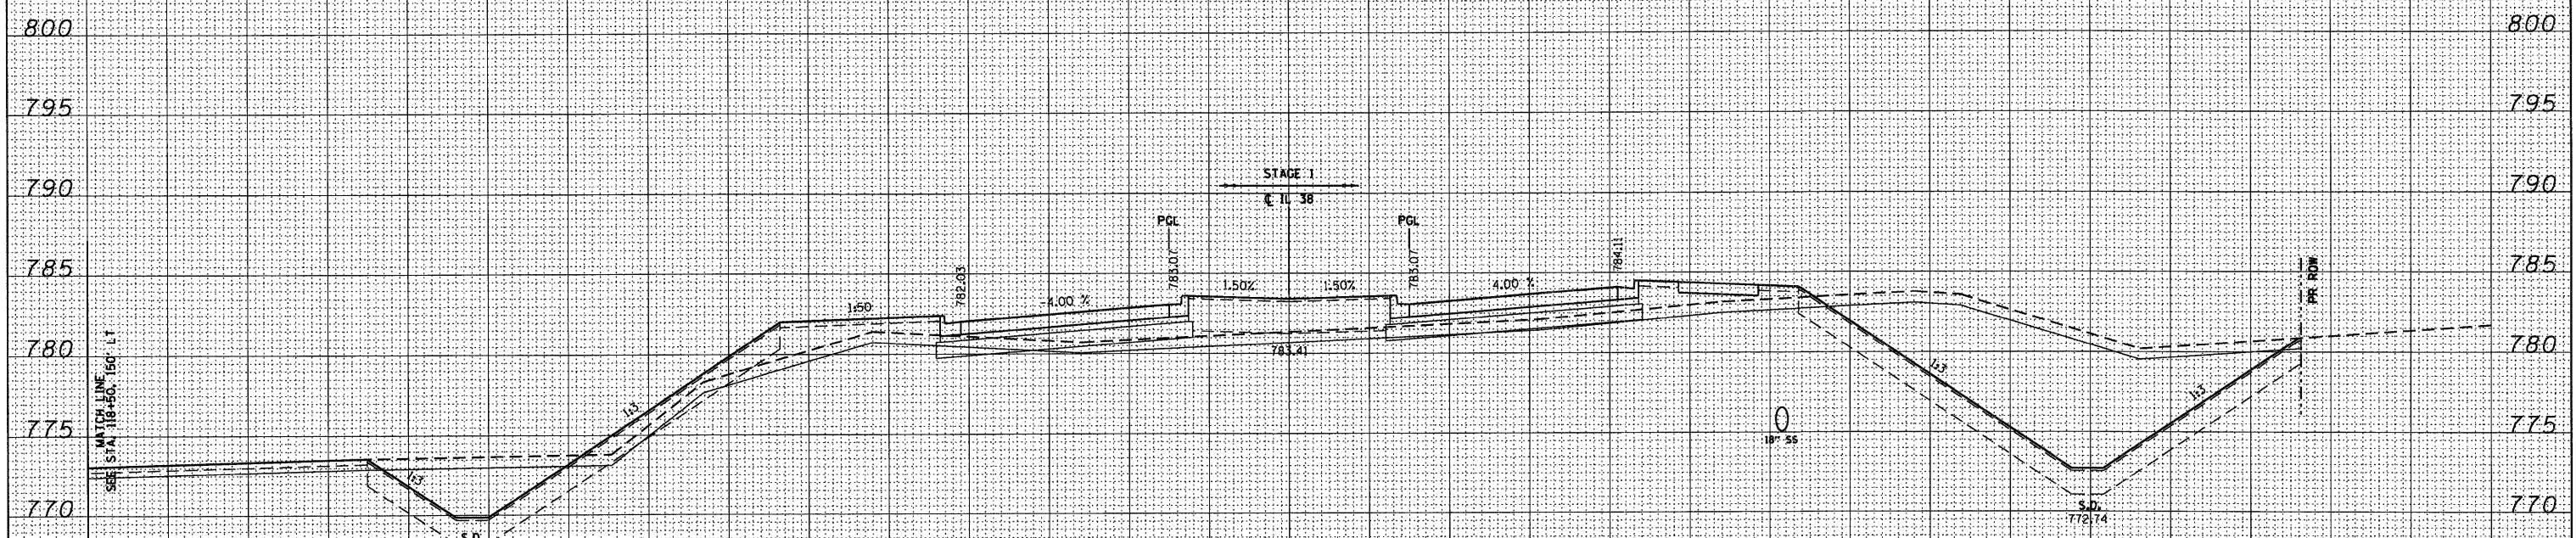

	STAGE 1	STAGE 2	STAGE 3
EARTH EXCAVATION	445.2 SQ FT	0 SQFT	0 SQFT
UNSUITABLE EXCAVATION	183.4 SQ FT	0 SQFT	0 SQFT
EMBANKMENT	101.4 SQ FT	0 SQFT	0 SQFT
PDES	0 SQFT	0 SQFT	0 SQFT

118+50.00