


FINIAL SURVEY	SURVEYED	BY	DATE
NOTE BOOK	PLOTTED		
NO.	TEMPLATE		
	AREAS		
	CHECKED		

ORIGINAL SURVEY	SURVEYED	BY	DATE
NOTE BOOK	PLOTTED		
NO.	TEMPLATE		
	AREAS		
	CHECKED		

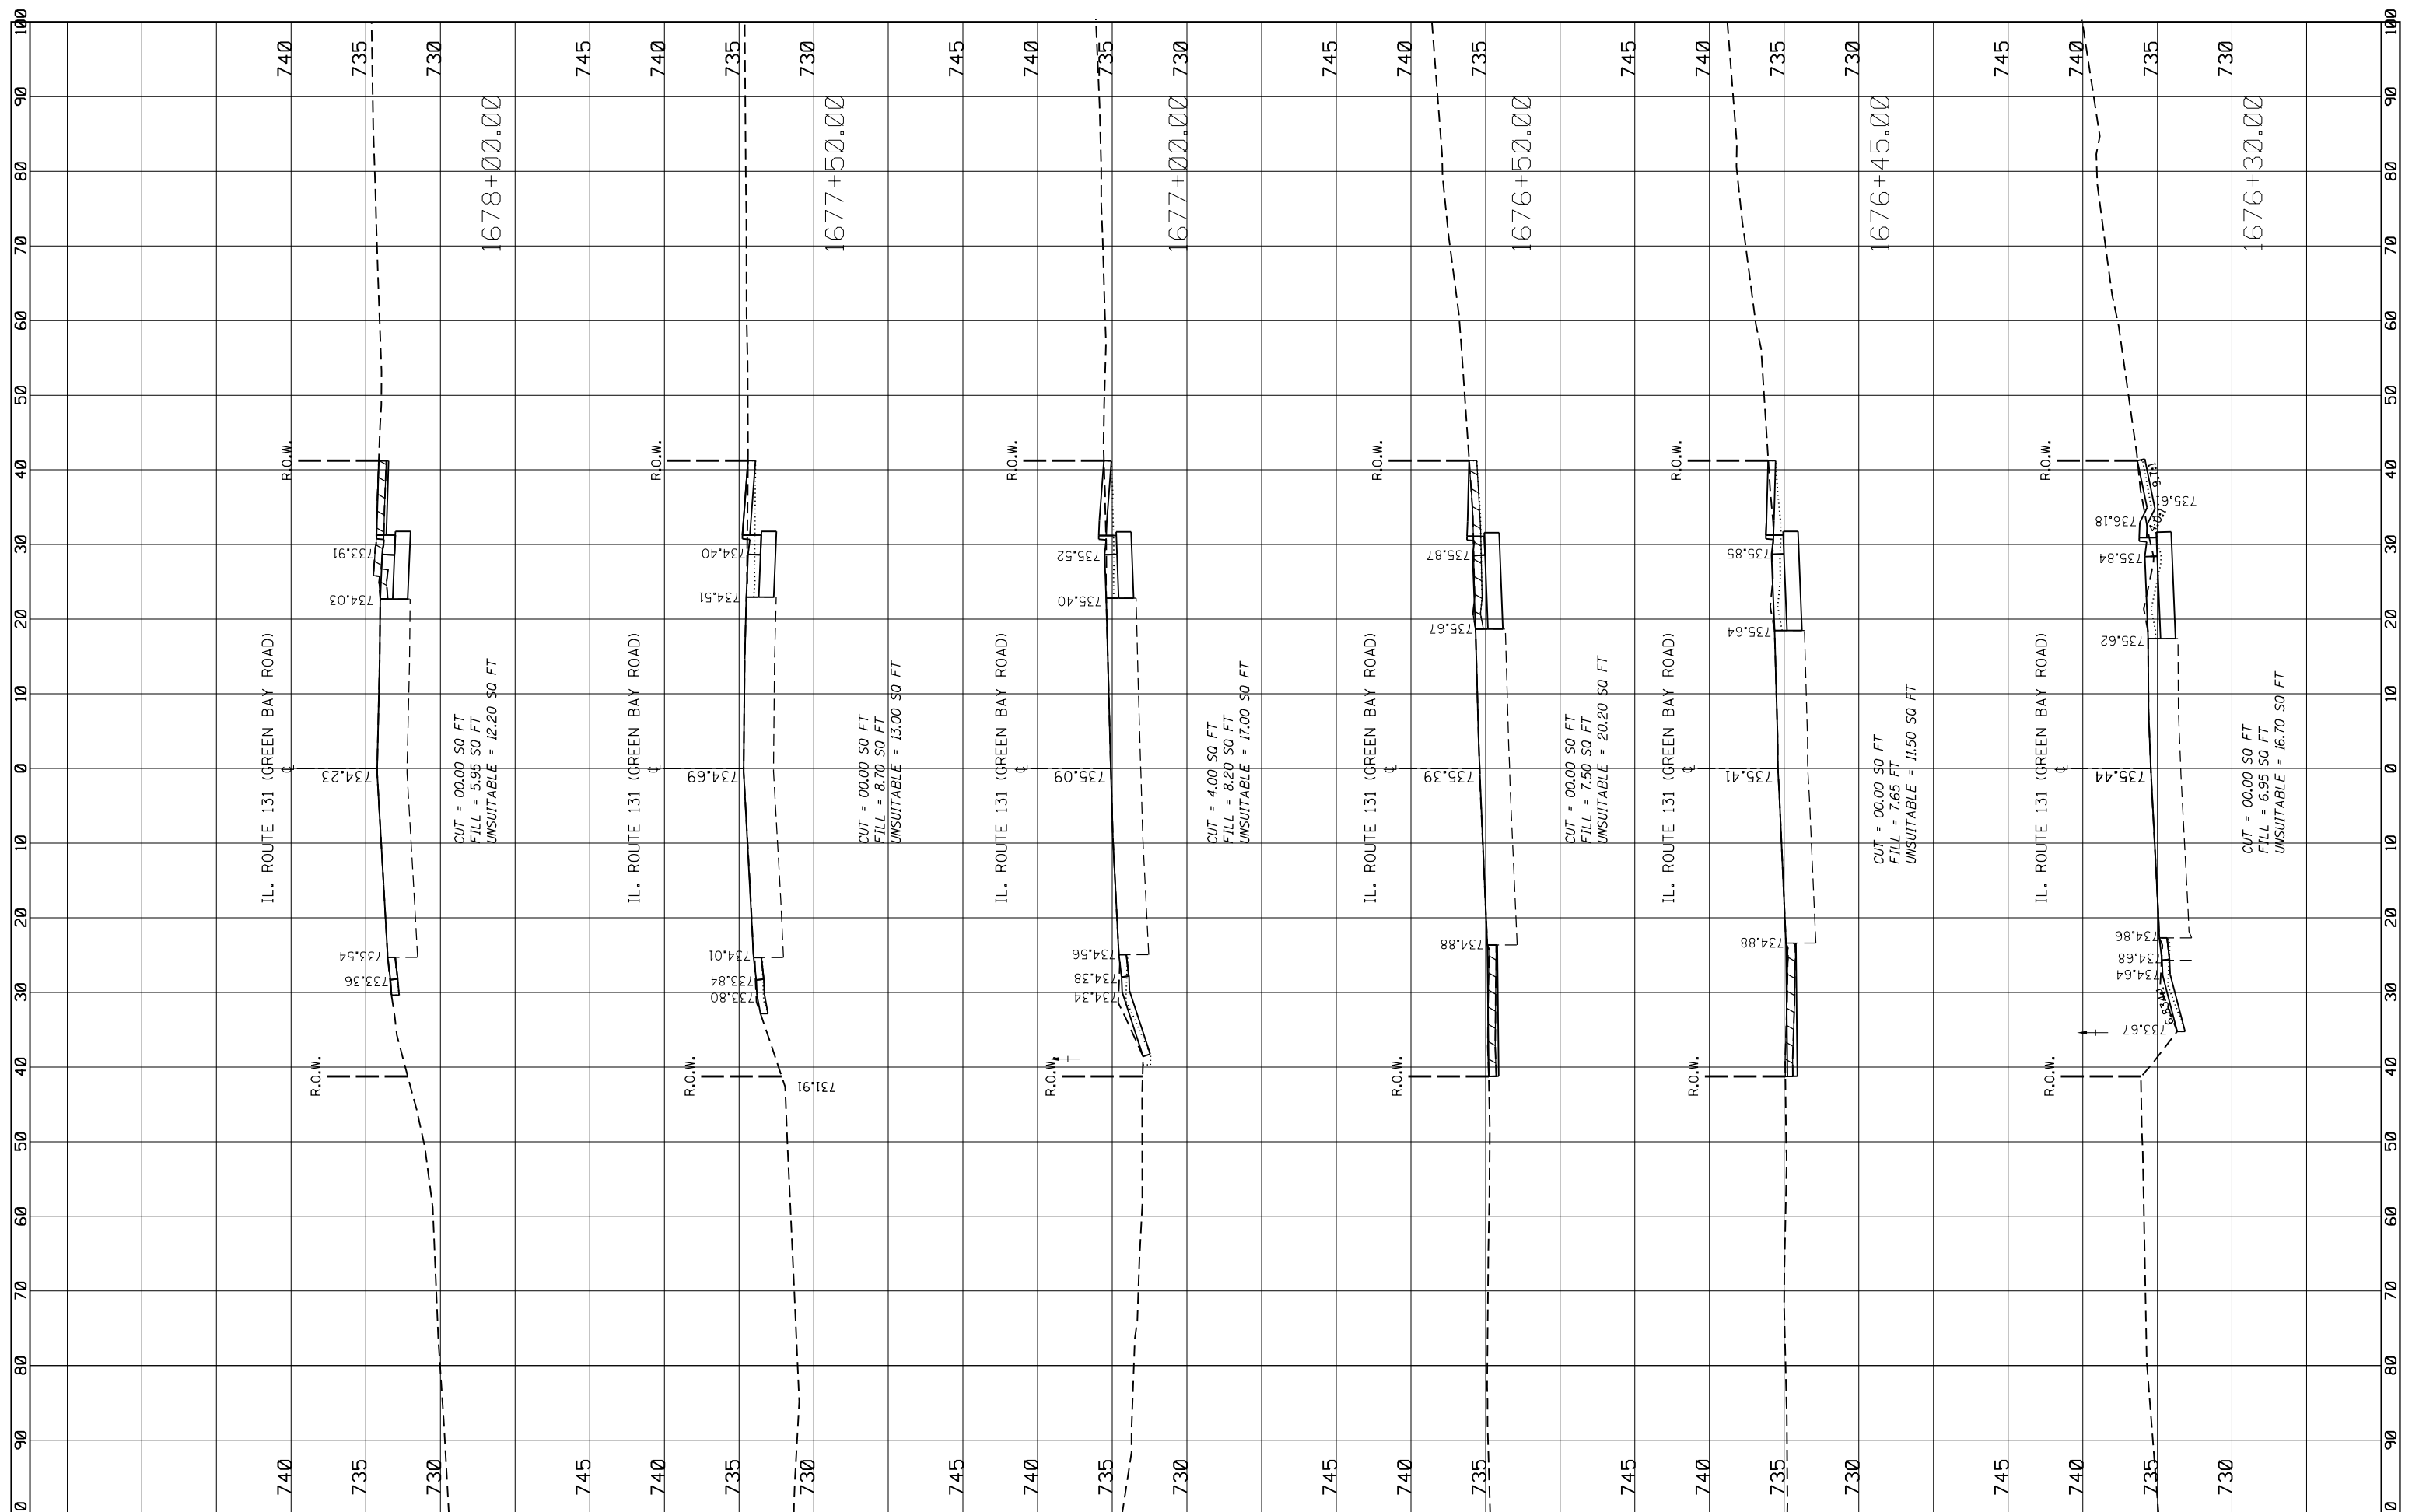

FILE NAME =
 c:\pwork\pwork\gulluamefp\0301782\0159311-111-xssht-IL131.dgn

USER NAME = gulluamefp
 DESIGNED -
 DRAWN -
 CHECKED -
 DATE -

REVISIED -
 REVISIED -
 REVISIED -
 REVISIED -

STATE OF ILLINOIS
DEPARTMENT OF TRANSPORTATION

EXISTING CROSS SECTIONS
 IL. RTE. 131 / GREEN BAY RD. AT YORKHOUSE RD.
 SCALE: SHEET OF SHEETS STA. 1676+30.00 TO STA. 1678+00.00

F.A.U. RTE.	SECTION	COUNTY	TOTAL SHEETS	SHEET NO.
2711	27-N-2	Lake	53	50
CONTRACT NO. 60P63				
ILLINOIS FED. AID PROJECT				