



TOTAL BILL OF MATERIALS

ITEM	UNIT	TOTAL
CONCRETE SEALER	SQ FT	24,052

PLAN VIEW

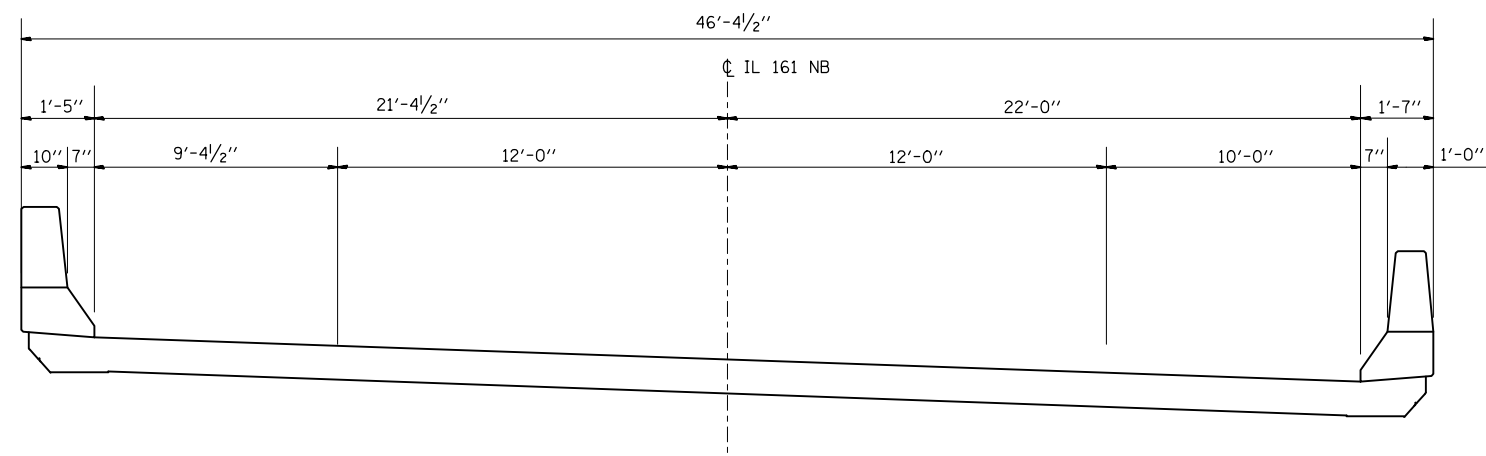

TYPICAL SECTION (LOOKING NORTH)

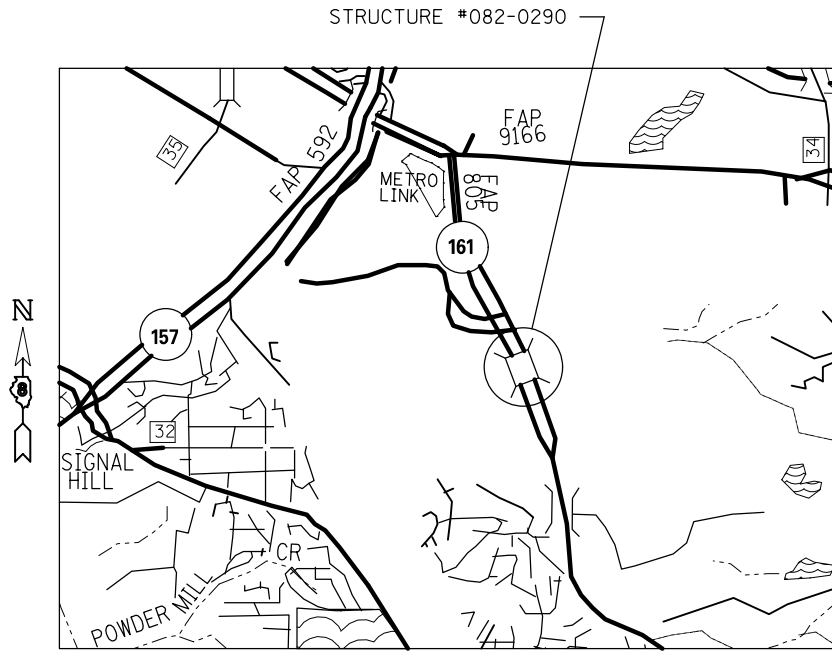

LOCATION MAP