



TOTAL BILL OF MATERIALS

| ITEM | UNIT | TOTAL |
|-----------------|-------|--------|
| CONCRETE SEALER | SQ FT | 24,272 |

PLAN VIEW

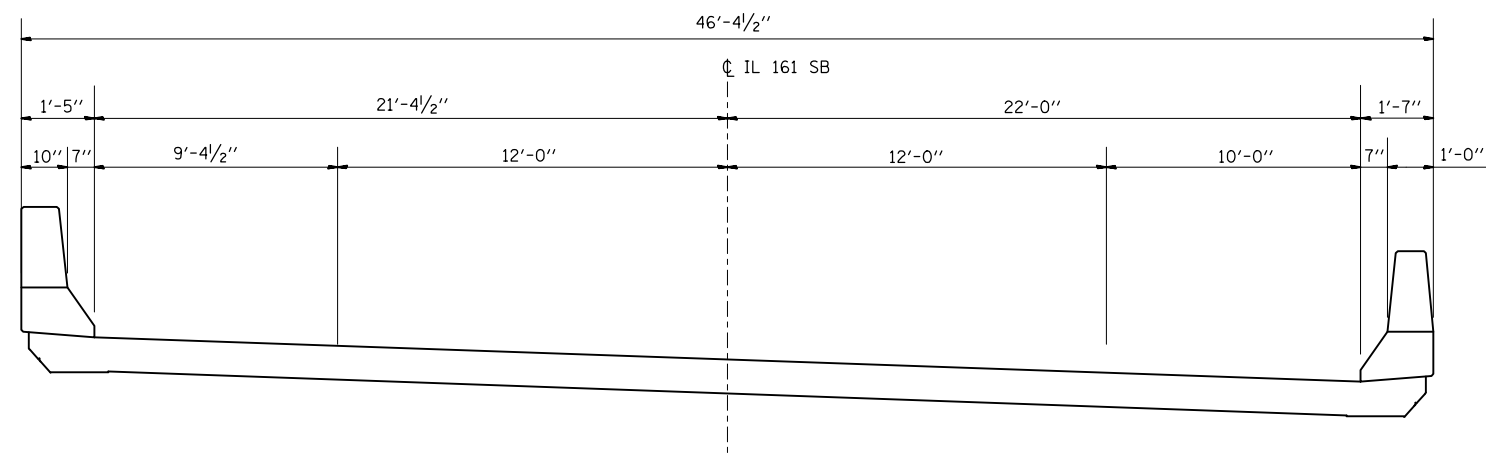

TYPICAL SECTION (LOOKING SOUTH)

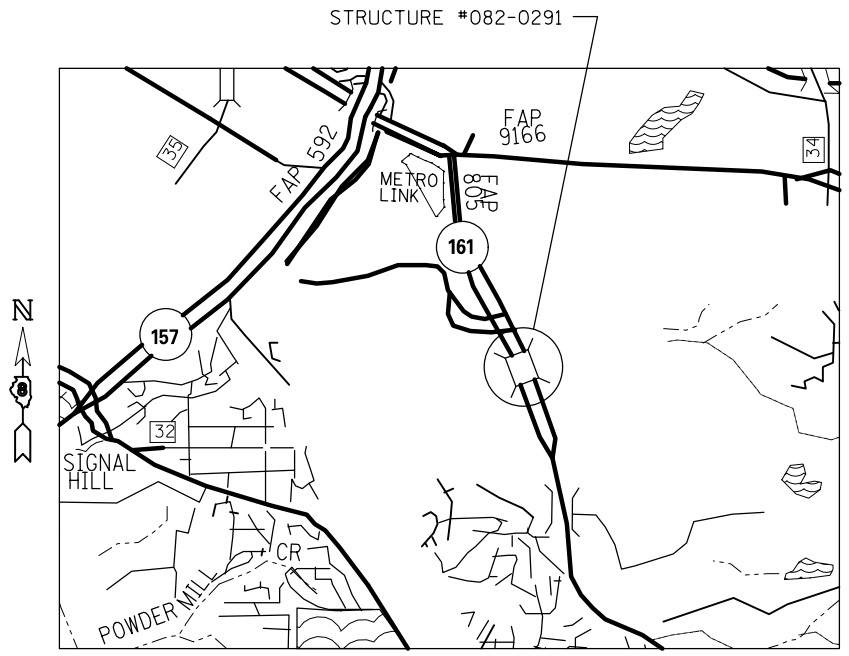

LOCATION MAP