
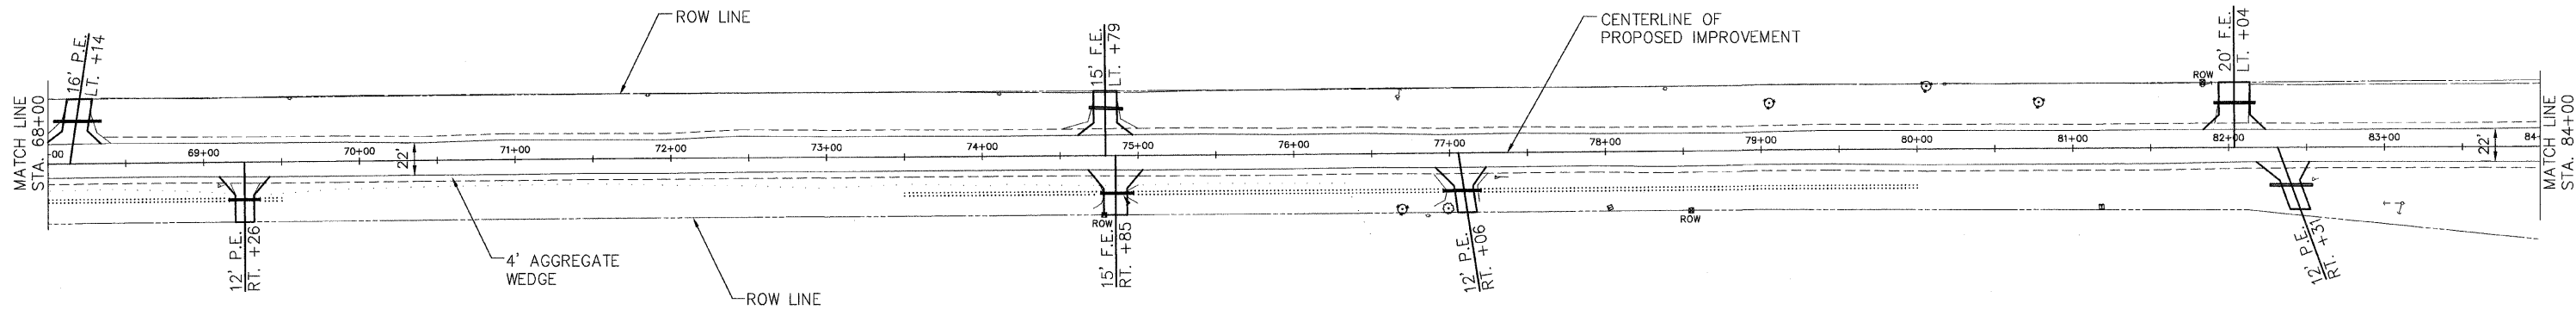
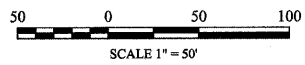


F.A.S. RTE.	SECTION	COUNTY	TOTAL SHEETS	SHEET NO.
206	04-00094-02-RS	MERCER COUNTY	18	8
STA. 68+00 TO STA. 84+00				
FED. ROAD DIST. NO. 7		ILLINOIS		

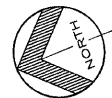

11/20/2010 10:57:13 AM C:\Users\Public\Documents\AutoCAD\Projects\04-00094-02-RS\04-00094-02-RS.dwg 11/20/2010 10:57:13 AM