


NAME OF INTERSECTION: VETERANS DRIVE AND BROADWAY ROAD

REFERRING TO STANDARD 857001, THE VEHICULAR PHASES USED ARE DESIGNATED BELOW:


TRAFFIC MOVEMENT
NUMBER REFERS TO ASSOCIATED PHASE

LEGEND

- PHOTOCELL RELAY
- SIGNAL CONTROLLER (EXISTING)
- HANDHOLE
- EXISTING SERVICE INSTALLATION TO BE USED
- LUMINAIRE
- SIGNAL HEAD
1 FACE, 3 SECTION
- SIGNAL HEAD WITH BACKPLATE
1 FACE, 3 SECTION
- SIGNAL HEAD WITH BACKPLATE
1 FACE, 4 SECTION
- 5 CONDUCTOR No. 14 CABLE
- 7 CONDUCTOR No. 14 CABLE
- 1 WIRE, 5 CONDUCTOR, No. 14 CABLE
- 1 WIRE, 7 CONDUCTOR, No. 14 CABLE
- 3 WIRE, 1 CONDUCTOR, No. 6 CABLE
- CONDUIT - TRAFFIC SIGNAL CONDUCTORS
- TYPE II SPLICE

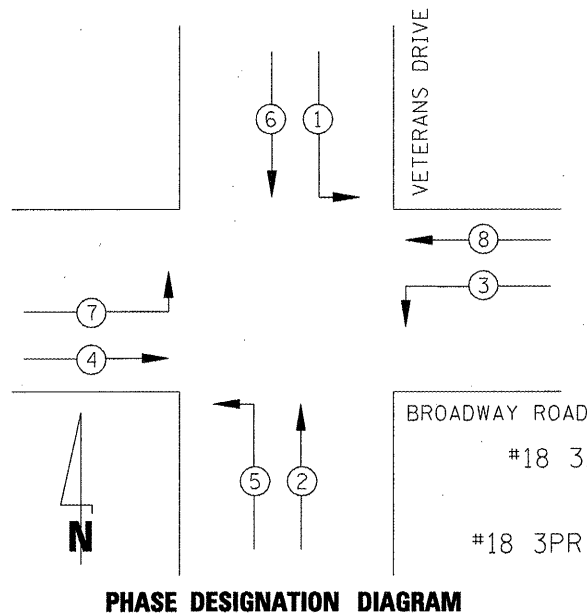

PHASE DESIGNATION DIAGRAM

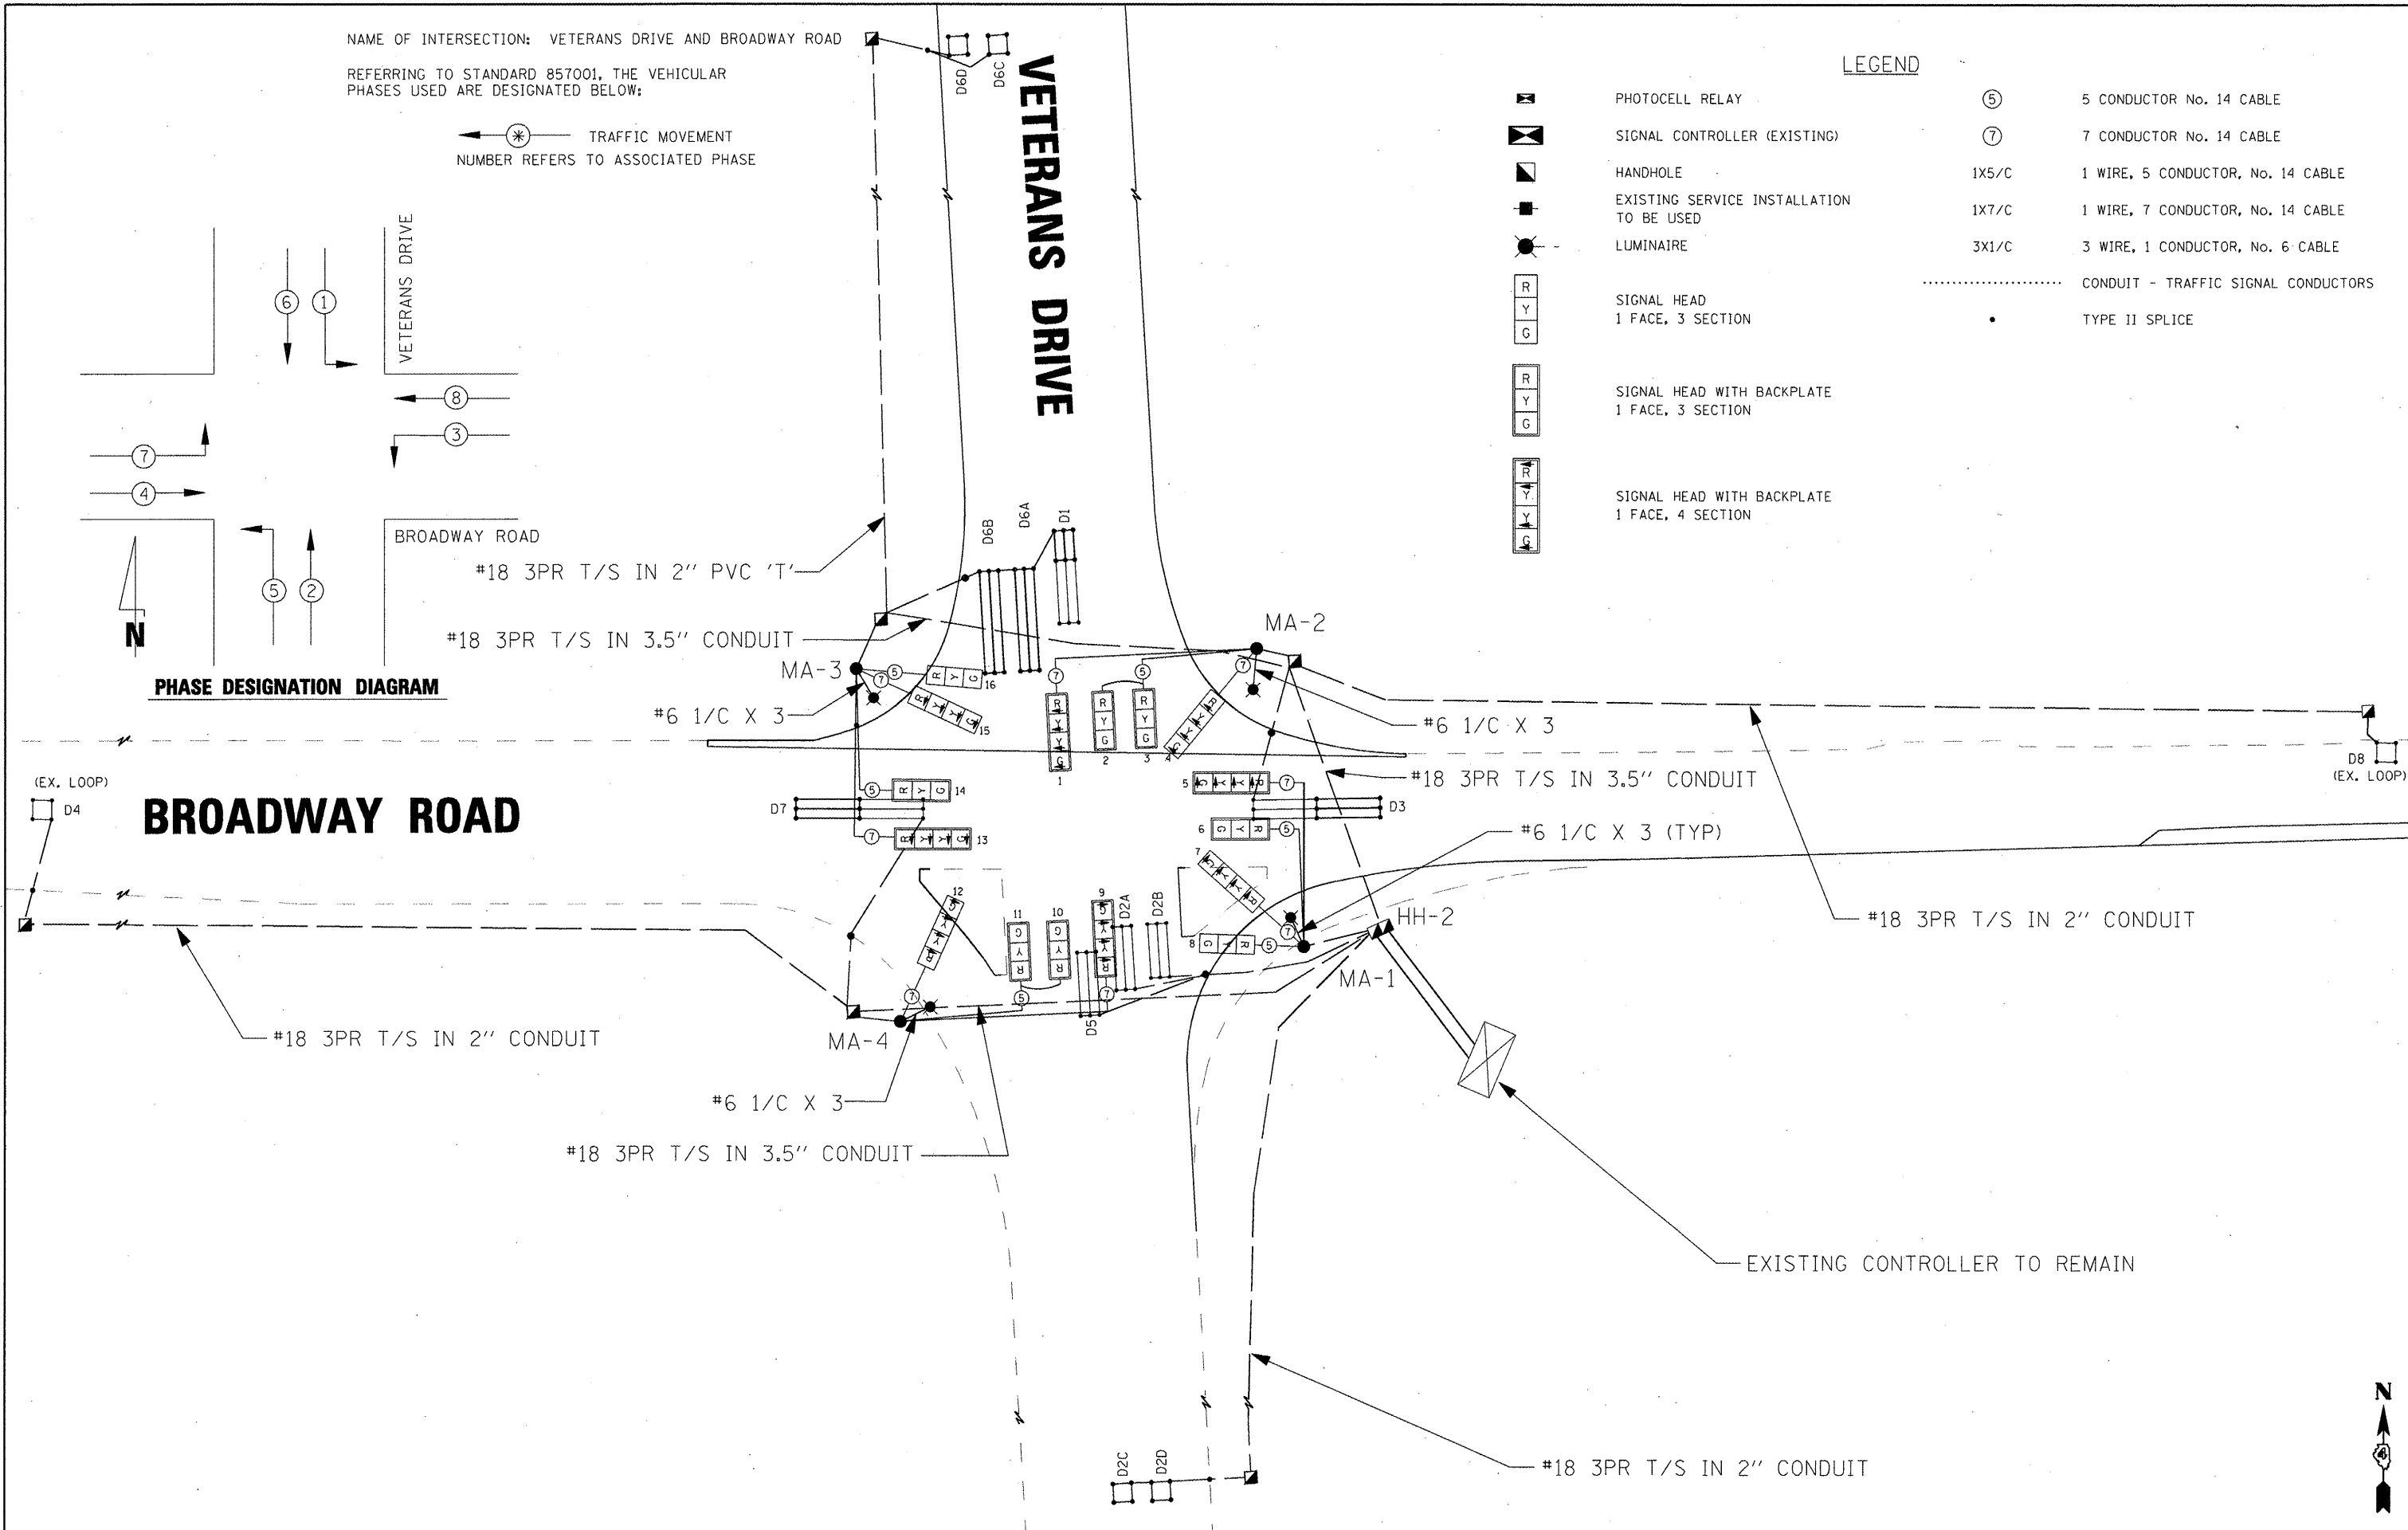

FILE NAME =	USER NAME = IDOT	DESIGNED <i>REW/KRS</i>	REVISED -
xi\projects\200805025\dgn\plans and xref	a\INTERSECTION DTL4.dgn	DRAWN <i>CAM</i>	REVISED -
	PLOT SCALE = NOT TO SCALE	CHECKED <i>KMC</i>	REVISED -
	PLOT DATE = 4/12/2012	DATE <i>3-21-12</i>	REVISED -

**STATE OF ILLINOIS
DEPARTMENT OF TRANSPORTATION**

**VETERANS DRIVE IMPROVEMENTS
SIGNALS & LIGHTING DETAIL - VETERANS DRIVE AT BROADWAY ROAD**

F.A.U. RTE.	SECTION	COUNTY	TOTAL SHEETS	SHEET NO.
6768	10-00169-00-RP	TAZEWELL	98	45
CONTRACT NO. 89588			ILLINOIS FED. AID PROJECT	