


DATE	
BY	
SURVEYED	
PLOTTED	
TEMPLATE	
AREAS	
CHECKED	
FINAL SURVEY	
NOTE BOOK	
NO.	

DATE	
BY	
SURVEYED	
PLOTTED	
TEMPLATE	
AREAS	
CHECKED	
ORIGINAL SURVEY	
NOTE BOOK	
NO.	

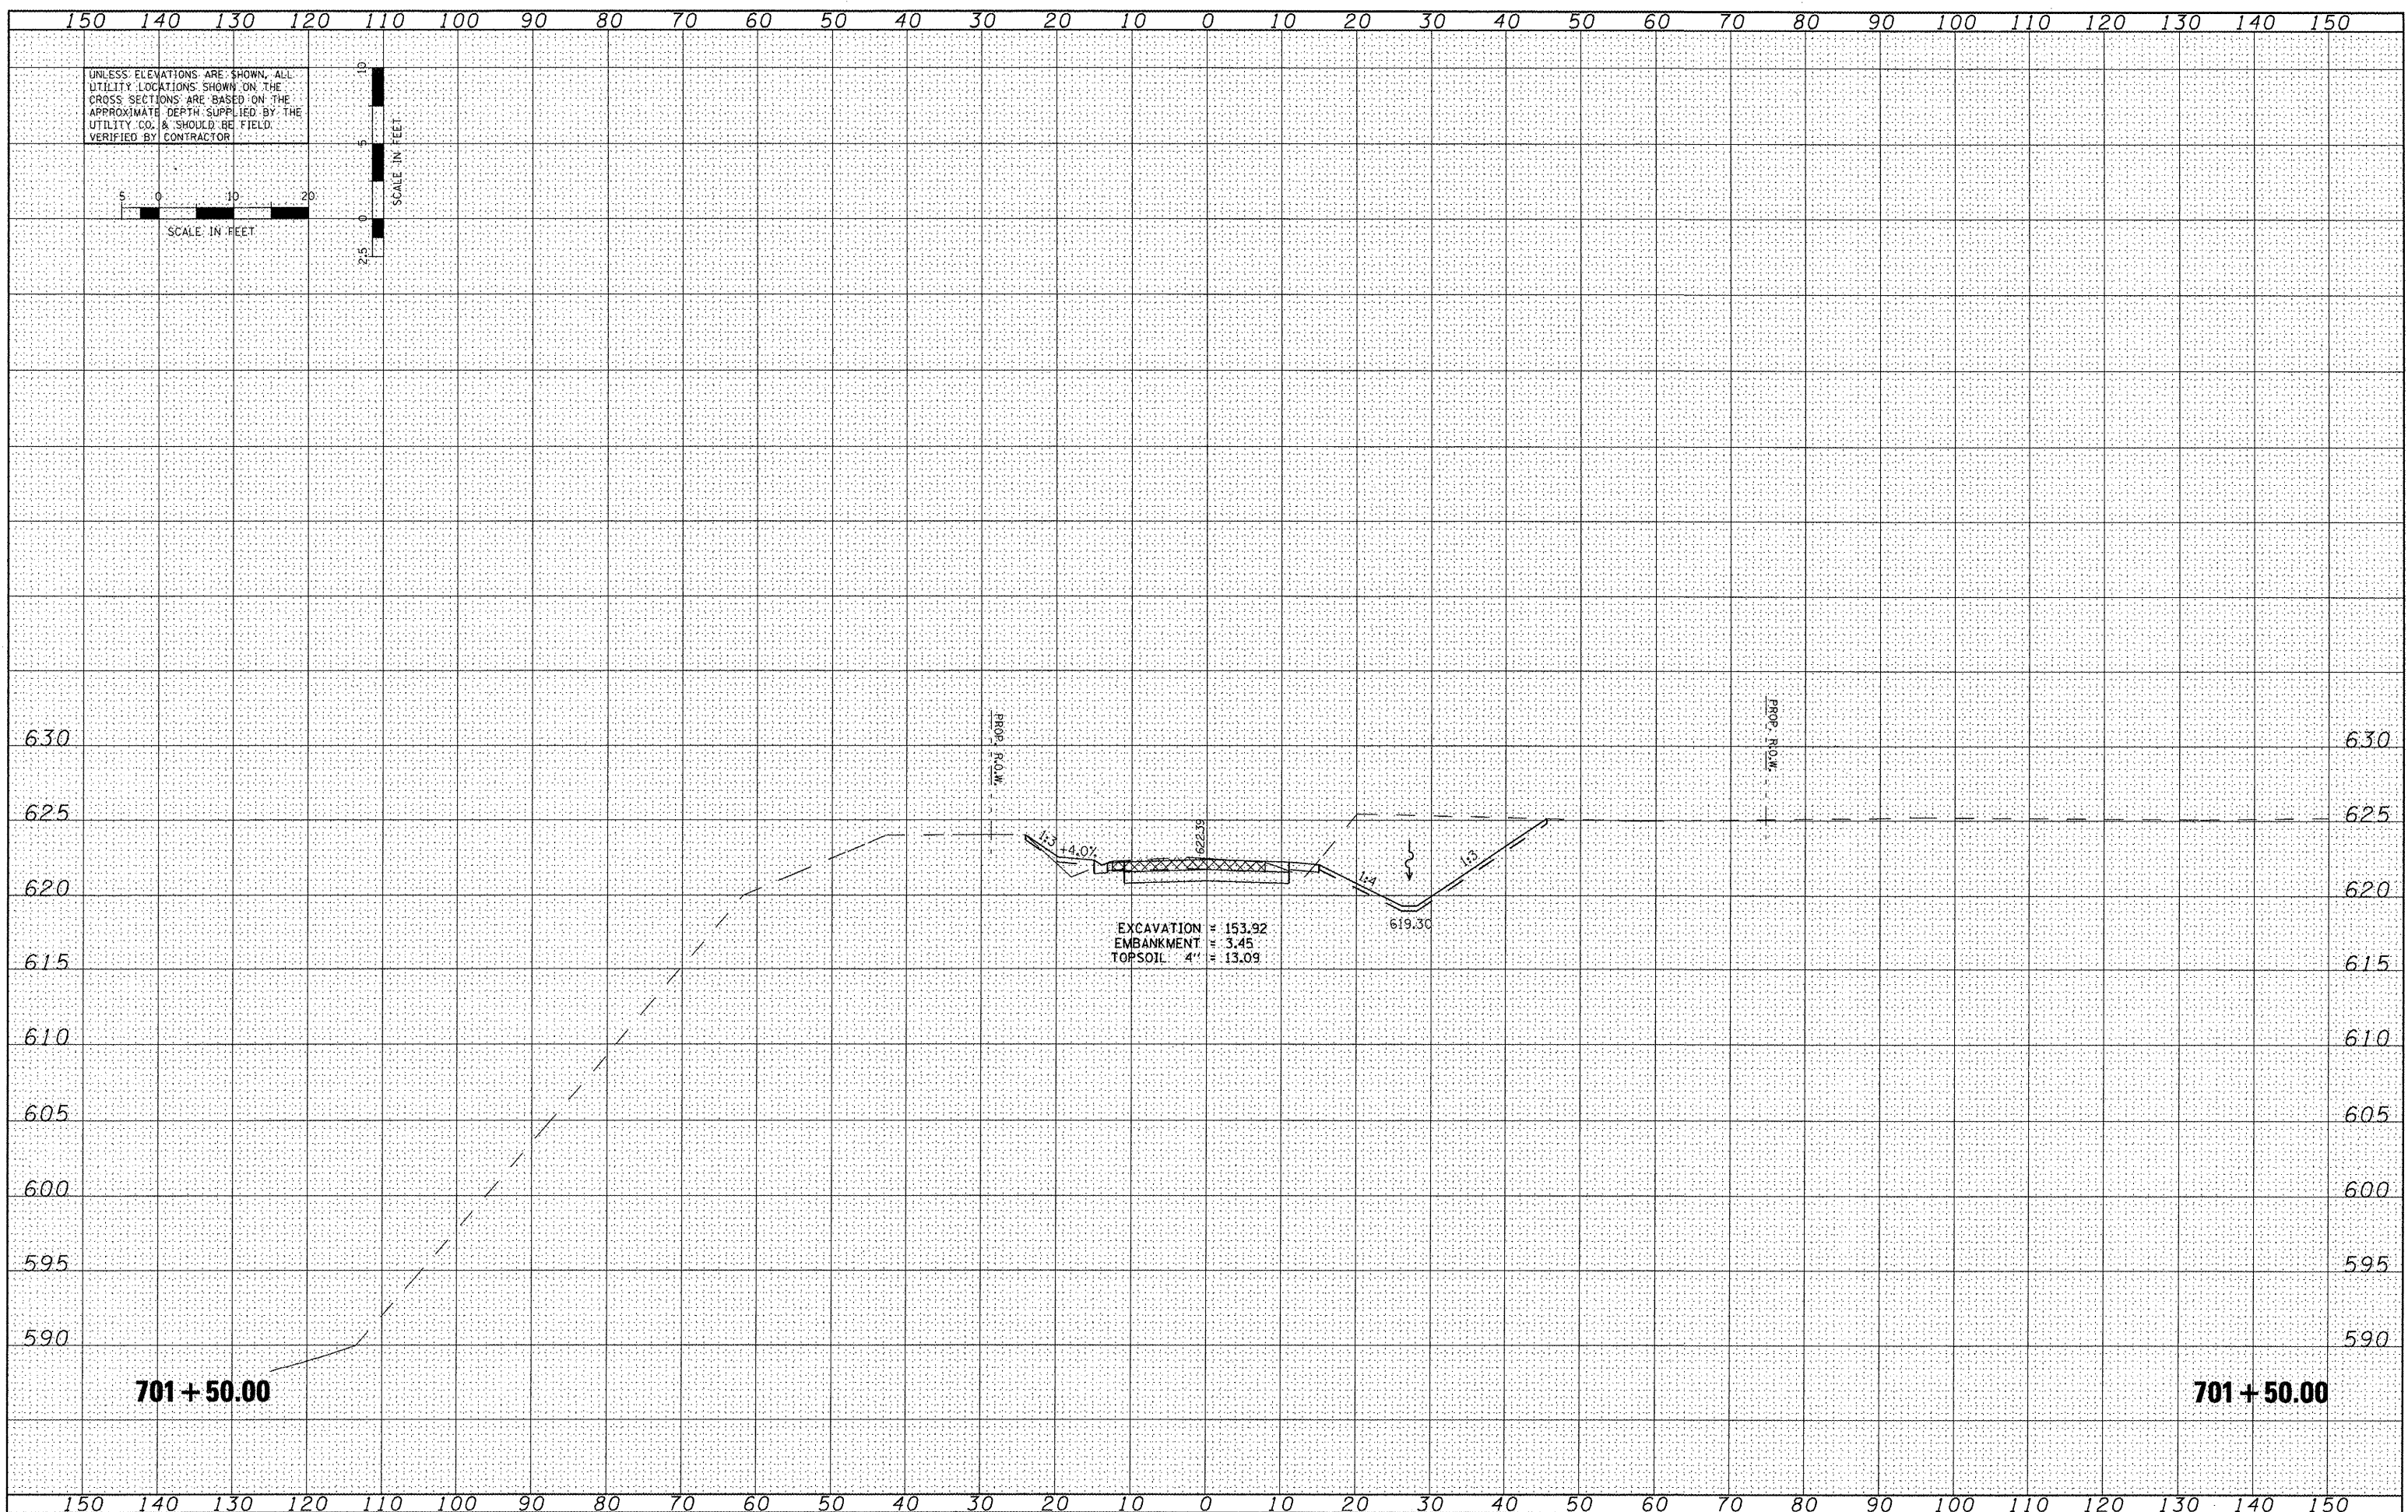

FILE NAME =	USER NAME = IDDT	DESIGNED <i>REW/KRS</i>	REVISED -	<b>STATE OF ILLINOIS DEPARTMENT OF TRANSPORTATION</b>	<b>CROSS SECTIONS SHERIDAN ROAD</b>			F.A.U. RTE. 676B	SECTION 10-00169-00-RP	COUNTY TAZEWELL	TOTAL SHEETS 98	SHEET NO. 92
x:\projects\200805025\dgn\XS-SHER1a-sheets.dgn	PLOT SCALE = 20.0000' / IN.	DRAWN <i>CAM</i>	REVISED -		SCALE:	SHEET NO.	OF	SHEETS	STA.	TO STA.	CONTRACT NO. 89588	
	PLOT DATE = 4/12/2012	CHECKED <i>KMC</i>	REVISED -		ILLINOIS FED. AID PROJECT							
		DATE <i>3-21-12</i>	REVISED -									