



FINAL SURVEY	DATE
REVISIONS	BY
NOTED	
PLOTTED	
TEMPLATE	
AREAS CHECKED	

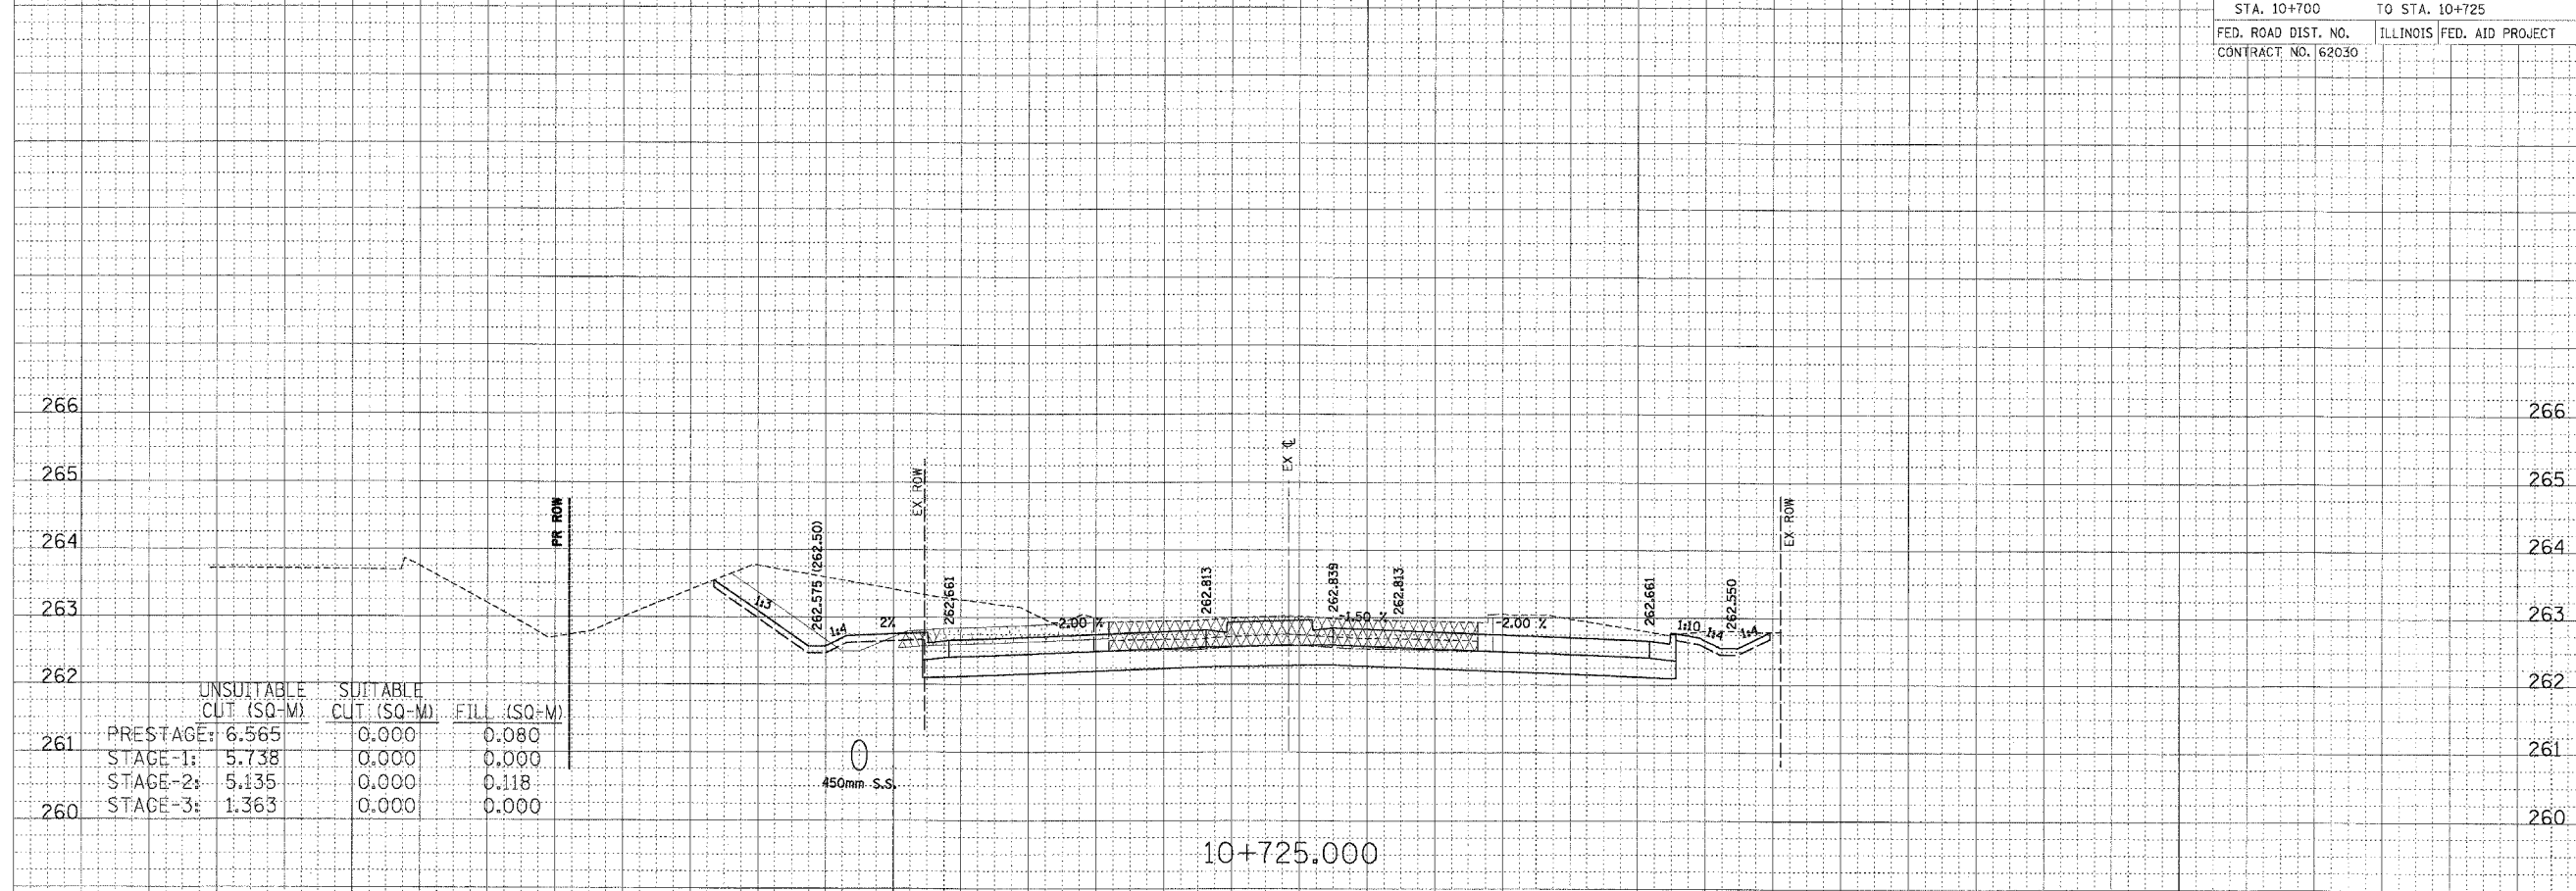

ORIGINAL SURVEY	DATE
REVISIONS	BY
NOTED	
PLOTTED	
TEMPLATE	
AREAS CHECKED	

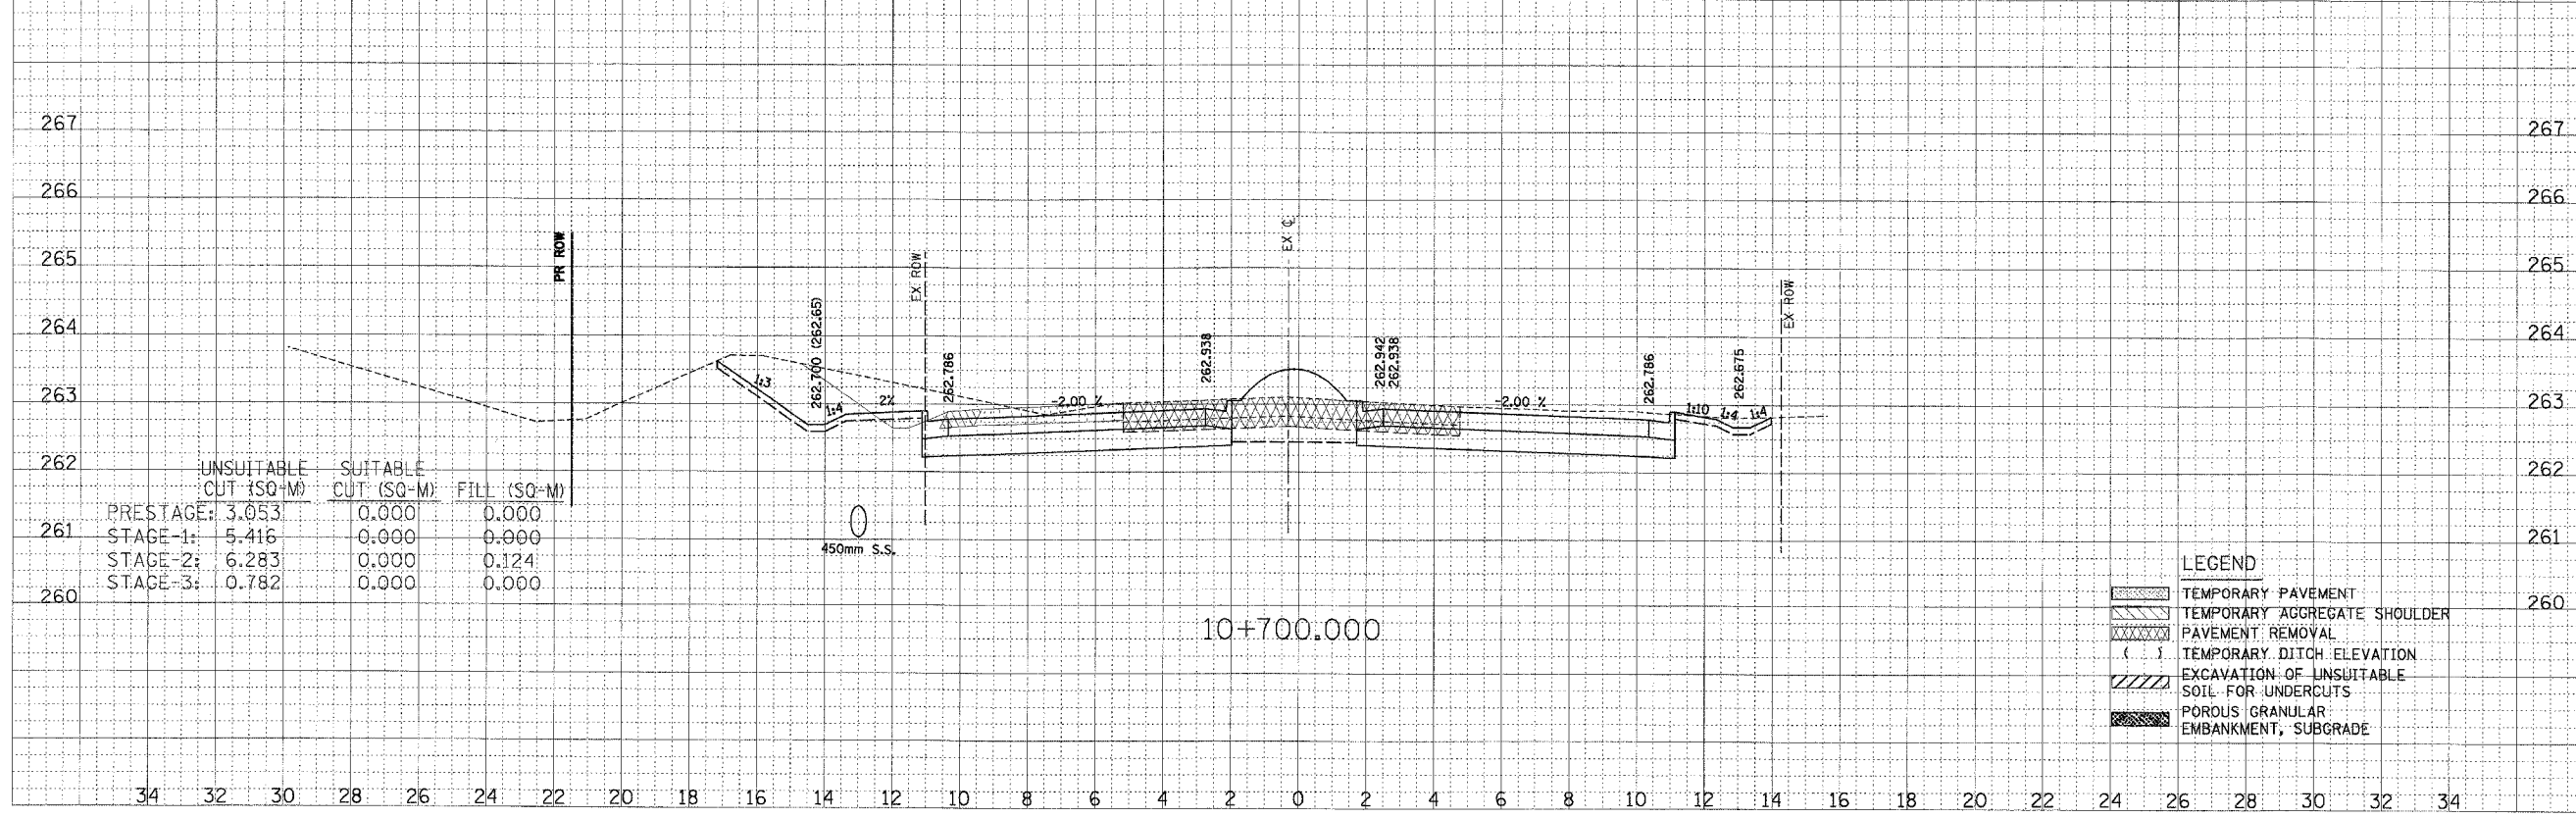

- LEGEND**
- TEMPORARY PAVEMENT
 - TEMPORARY AGGREGATE SHOULDER
 - PAVEMENT REMOVAL
 - TEMPORARY DITCH ELEVATION
 - EXCAVATION OF UNSUITABLE SOIL FOR UNDERCUTS
 - POROUS GRANULAR EMBANKMENT, SUBGRADE