



HANSON PROFESSIONAL SERVICES INC.

815 Commerce Drive, Suite 200  
Oak Brook, Illinois 60523  
Telephone: 630.990.3800  
Fax: 630.990.3801




Waukegan Regional Airport  
Waukegan Regional Port District

3580 North McAree Road  
Waukegan, Illinois 60087  
Phone: 847.244.0055  
Fax: 847.244.3813

**HANGAR AND TAXIWAY  
PAVEMENT REHABILITATION,  
HANGAR SITE PREPARATION,  
AND SERVICE ROAD OVERLAY**

A.I.P. PROJ.: 3-17-0105-B30  
IL. PROJ.: UGN-3449

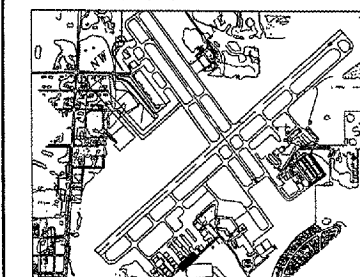

KEY MAP

No.	Drawing Issue Description	Date	By


Date

MAY 06, 2005

Sheet Title

**SERVICE ROAD PLAN  
STA 24+00 TO STA 29+00**

831-04TXD	Project Number
706.22	RPB
706.88	Layout By
	Date
	RPB
	2/22/05
	Designed By
	Date
	RMH/TMM
	Reviewed By
	Date
	RPB
	DSY
	Drawn By
	Sheet No.

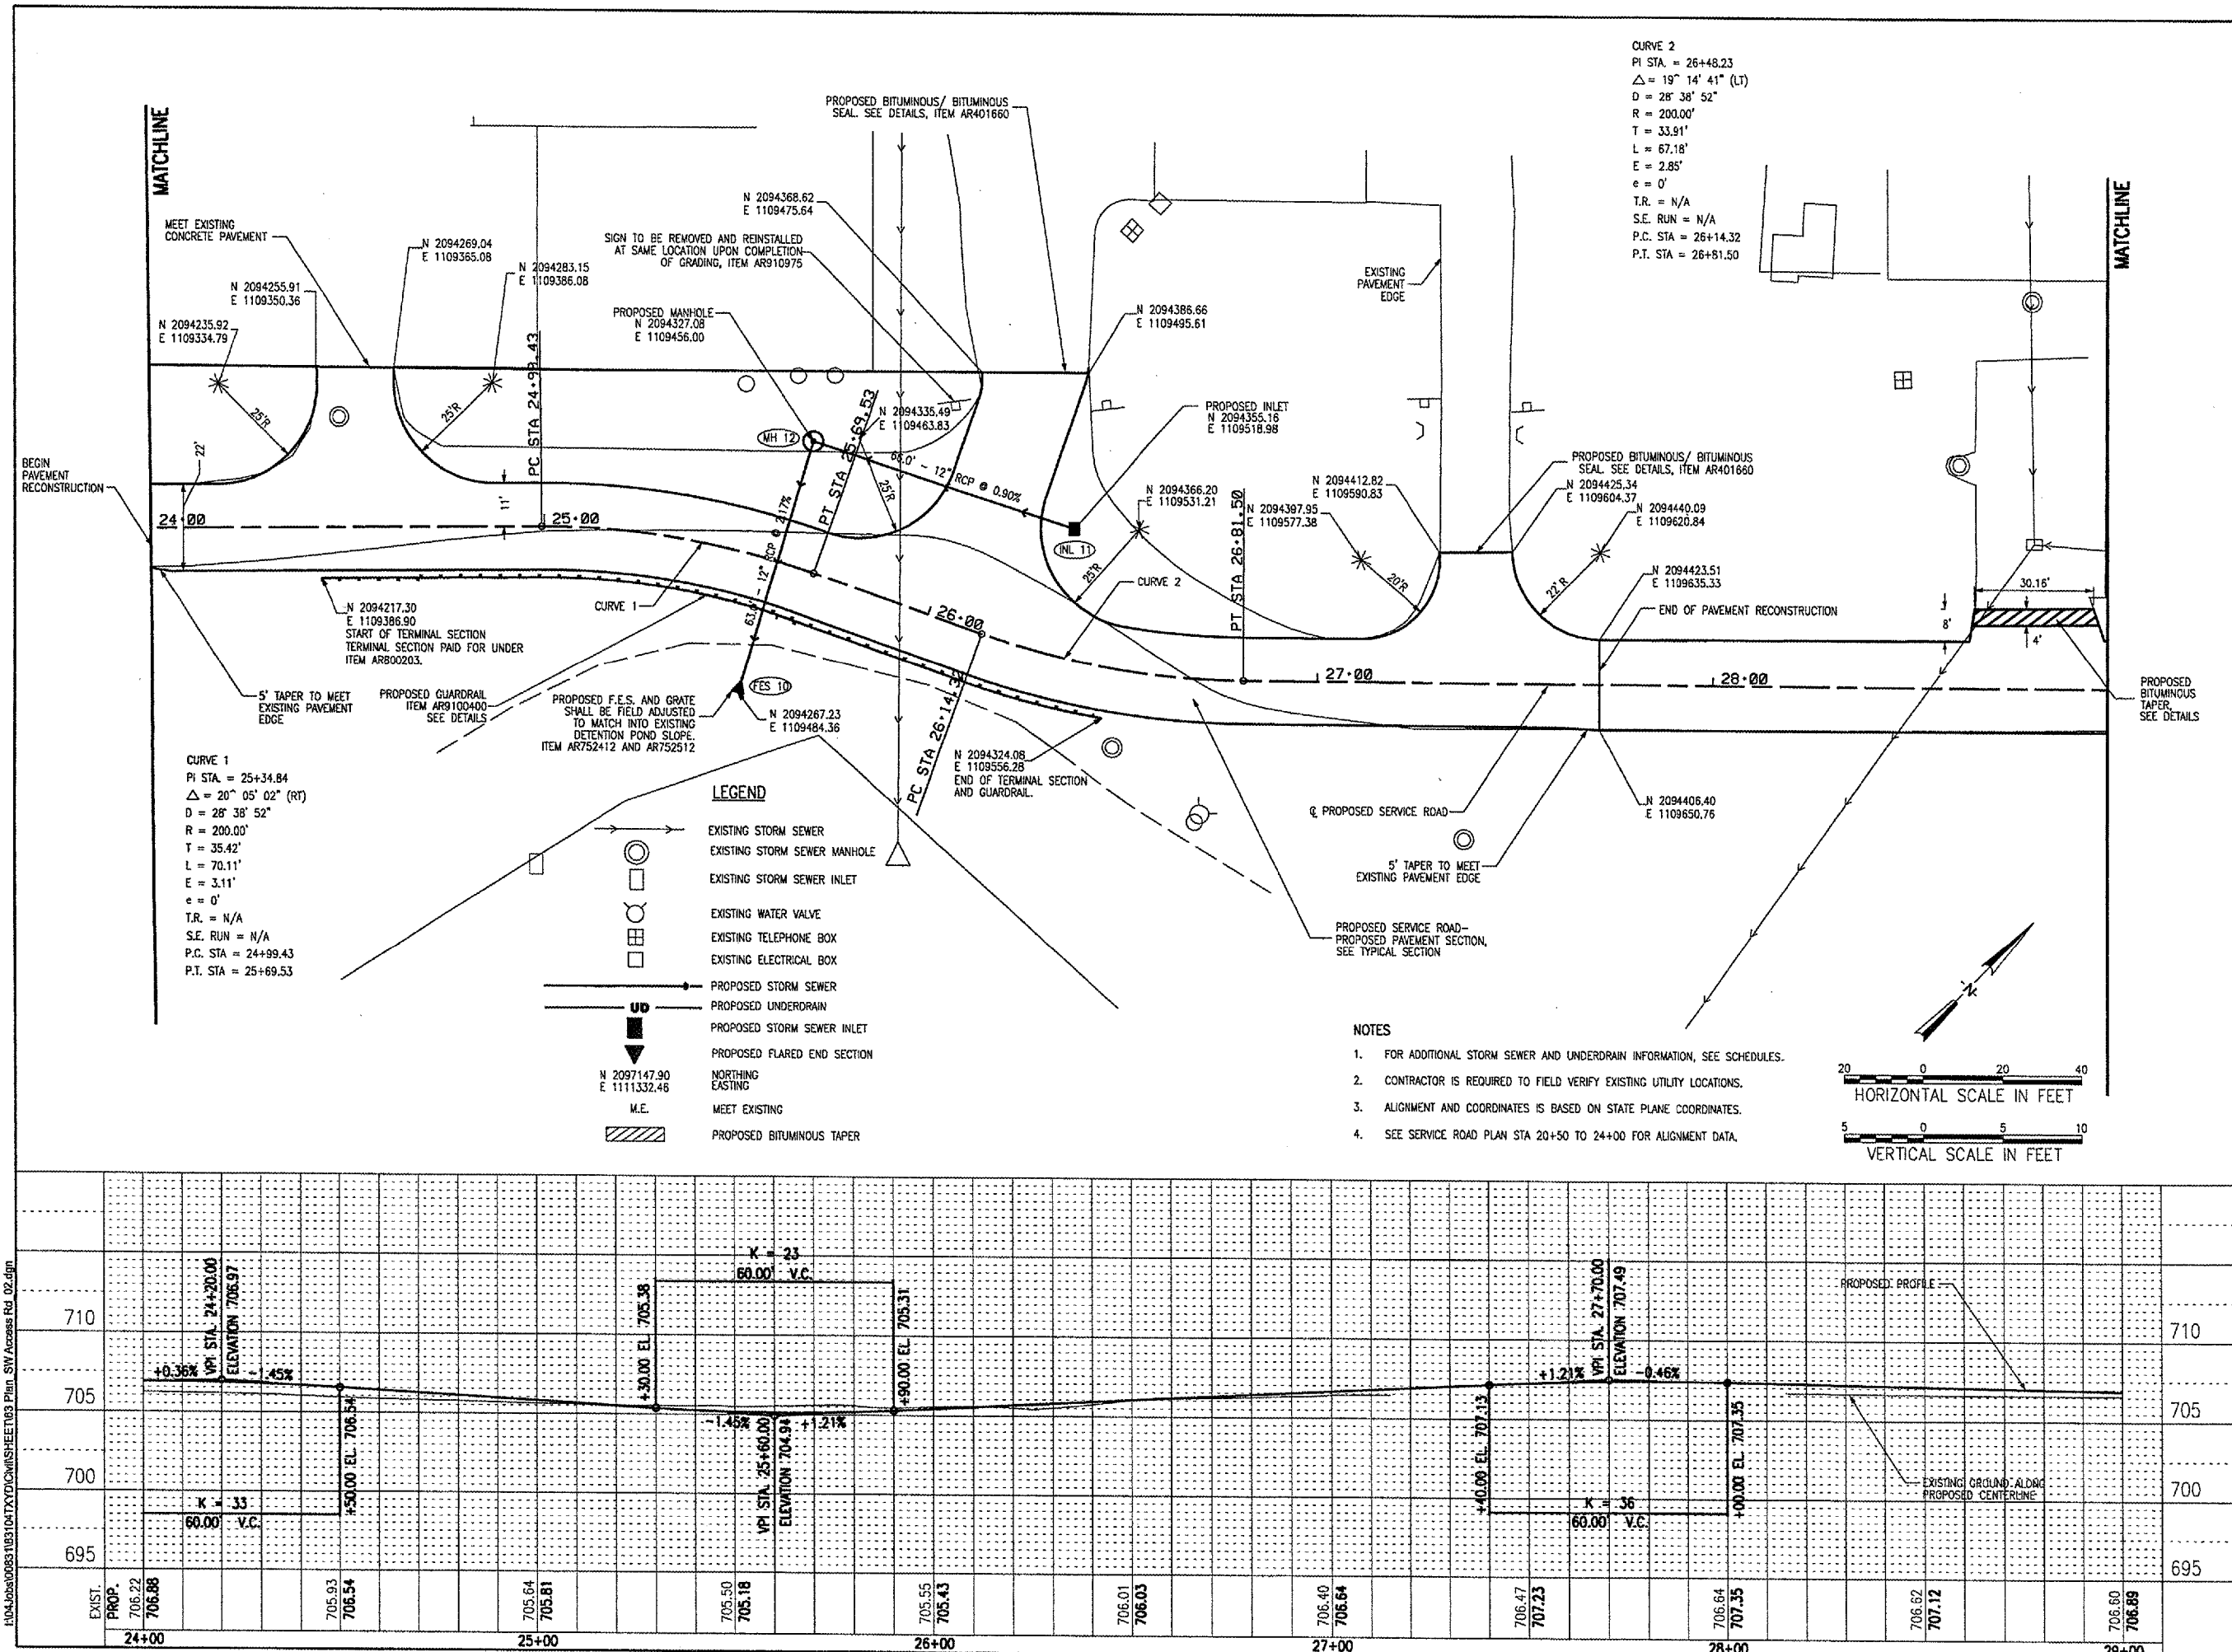

06/06/2005, 05:48 PM P:\04\jobs\009311831\04TXD\CAD\MSHEET\103 Plan\_SV Access Rd\_02.dgn