


| F.A.S. RTE. | SECTION | COUNTY | TOTAL SHEETS | SHEET NO. |
|---------------------------|---------|---|--------------|-----------|
| 203 | 11BR-1 | * | 43 | 39 |
| STA. _____ TO STA. _____ | | FED. ROAD DIST. NO. _____ ILLINOIS FED. AID PROJECT | | |
| * WHITESIDE & ROCK ISLAND | | | | |

| DATE | BY |
|------|-----|
| 2/74 | LAJ |
| 3/04 | KSP |
| 2/06 | WEE |

| DATE | BY |
|------|----|
| | |
| | |
| | |

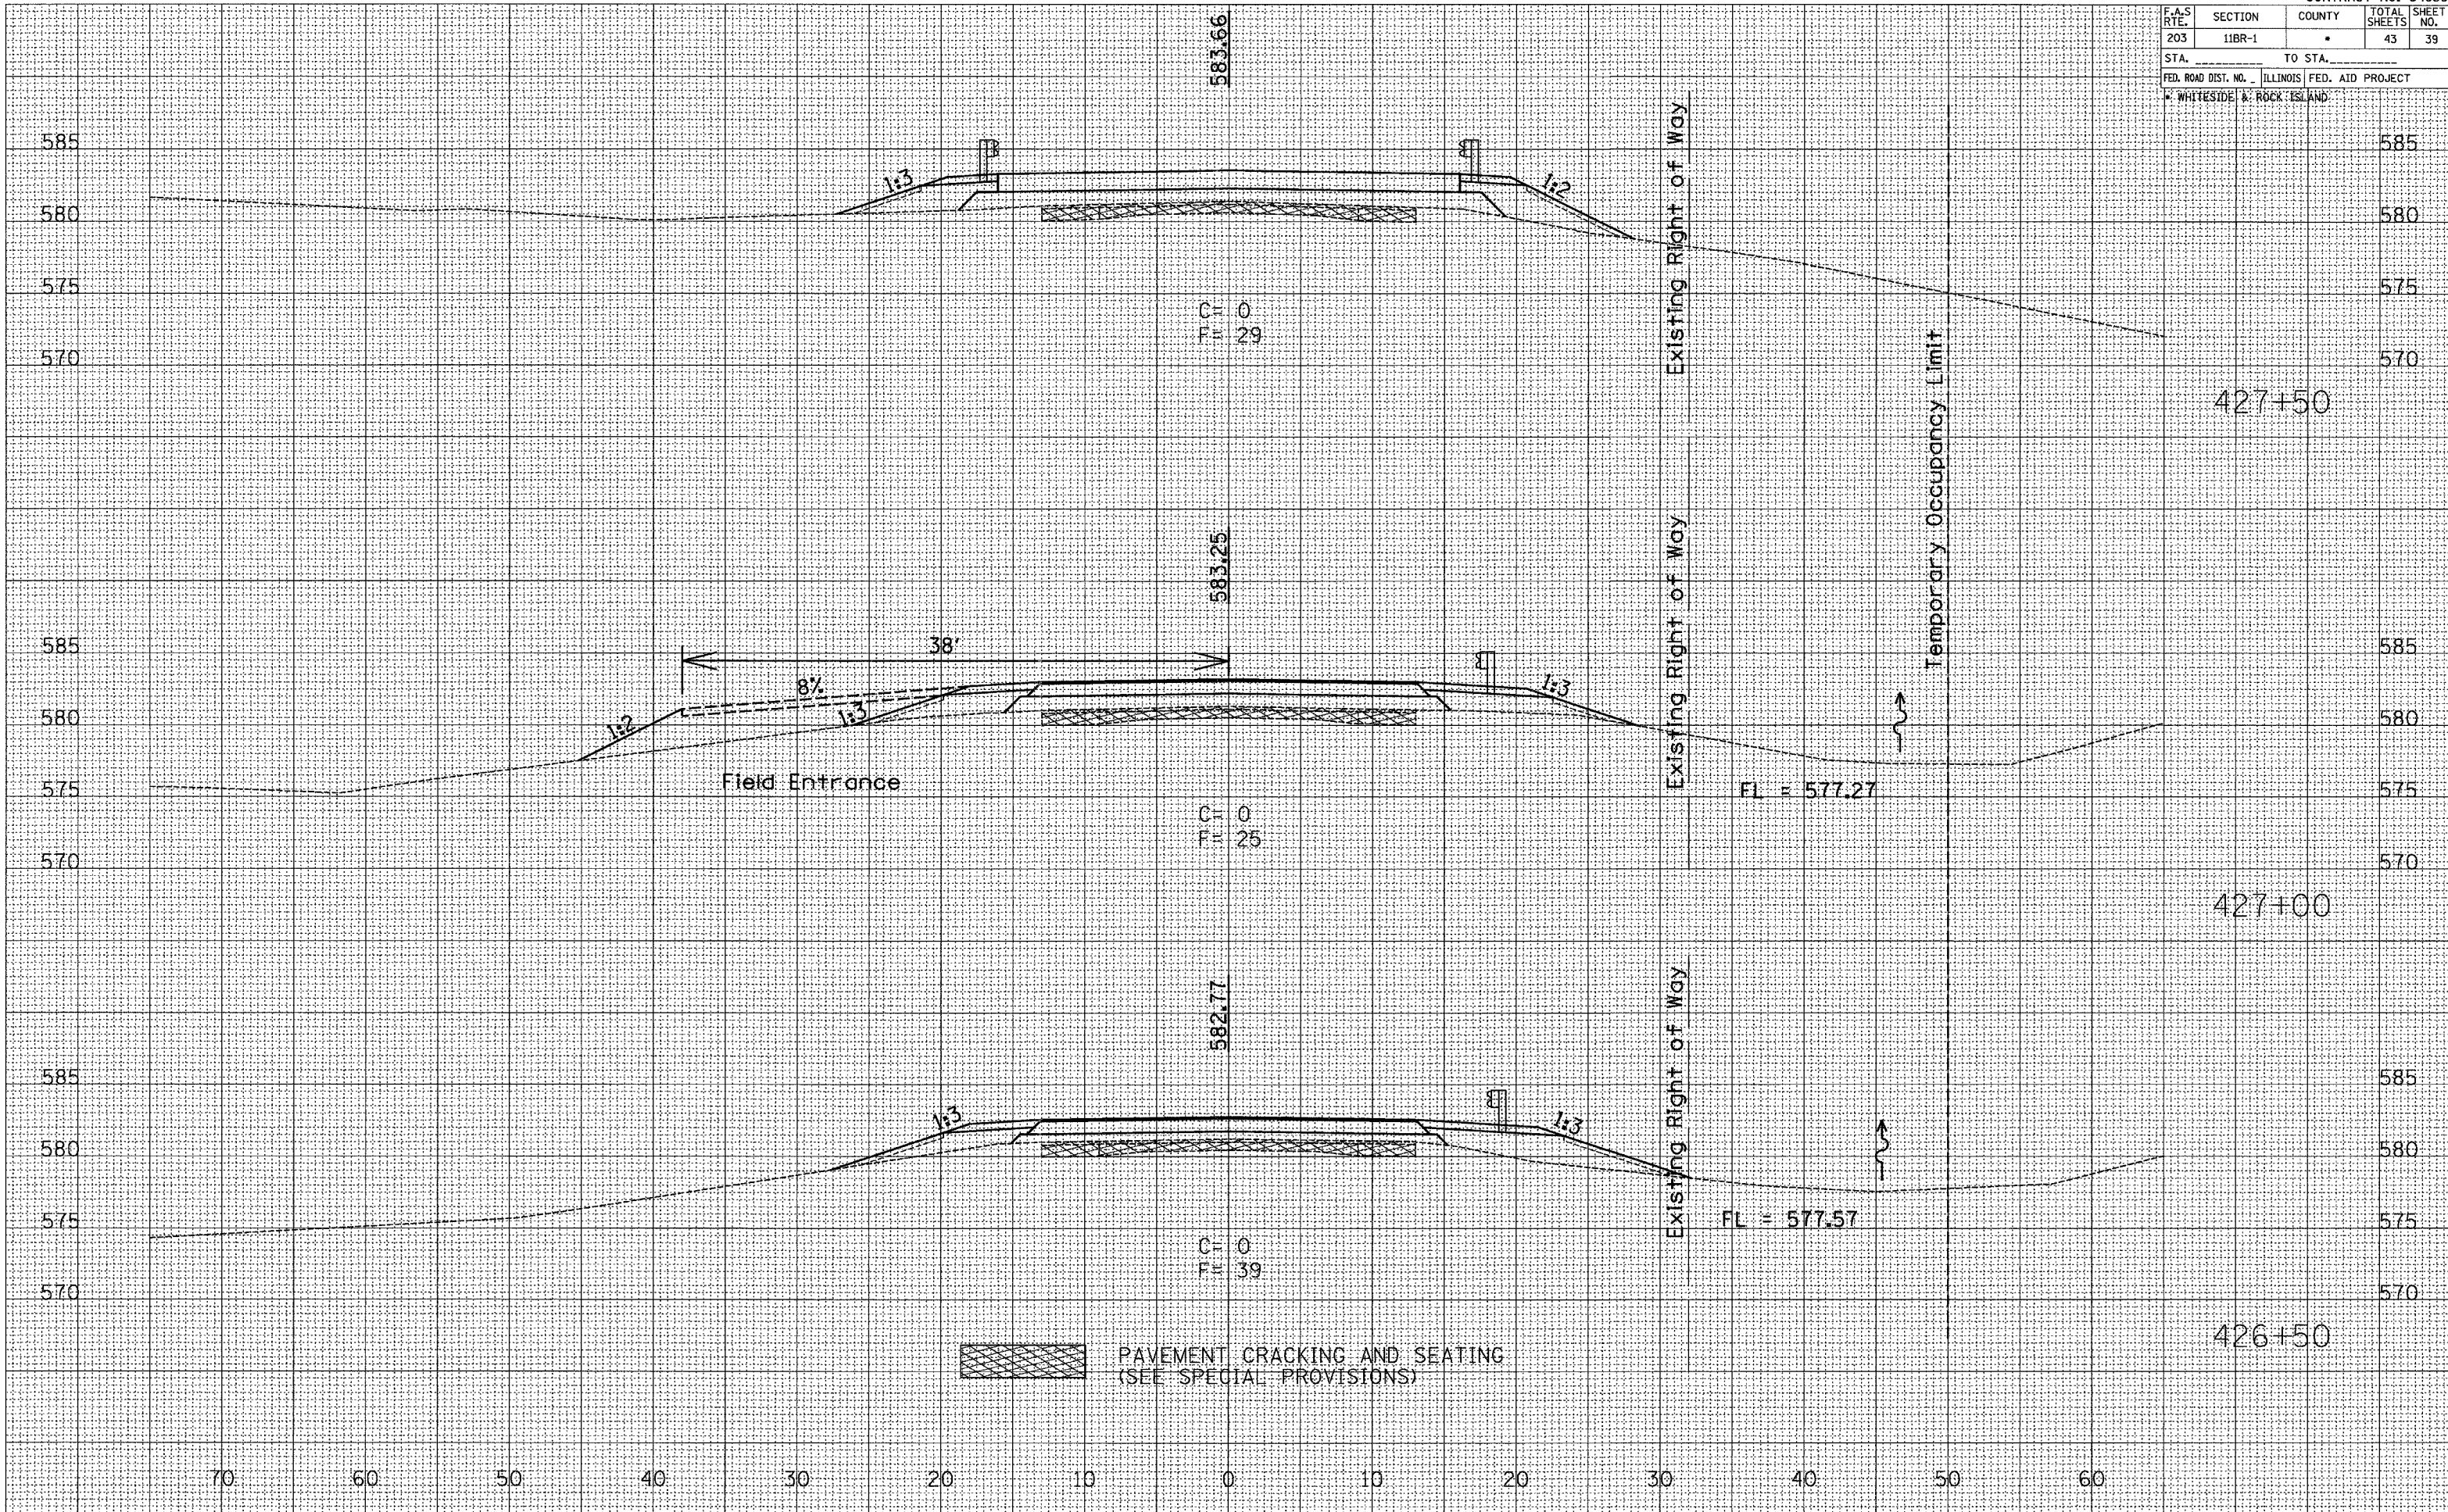

PAVEMENT CRACKING AND SEATING
(SEE SPECIAL PROVISIONS)