


F.A.S. RTE.	SECTION	COUNTY	TOTAL SHEETS	SHEET NO.
203	11BR-1		43	40
STA. _____ TO STA. _____				
FED. ROAD DIST. NO. _____ ILLINOIS FED. AID PROJECT				
* WHITESIDE & ROCK ISLAND				

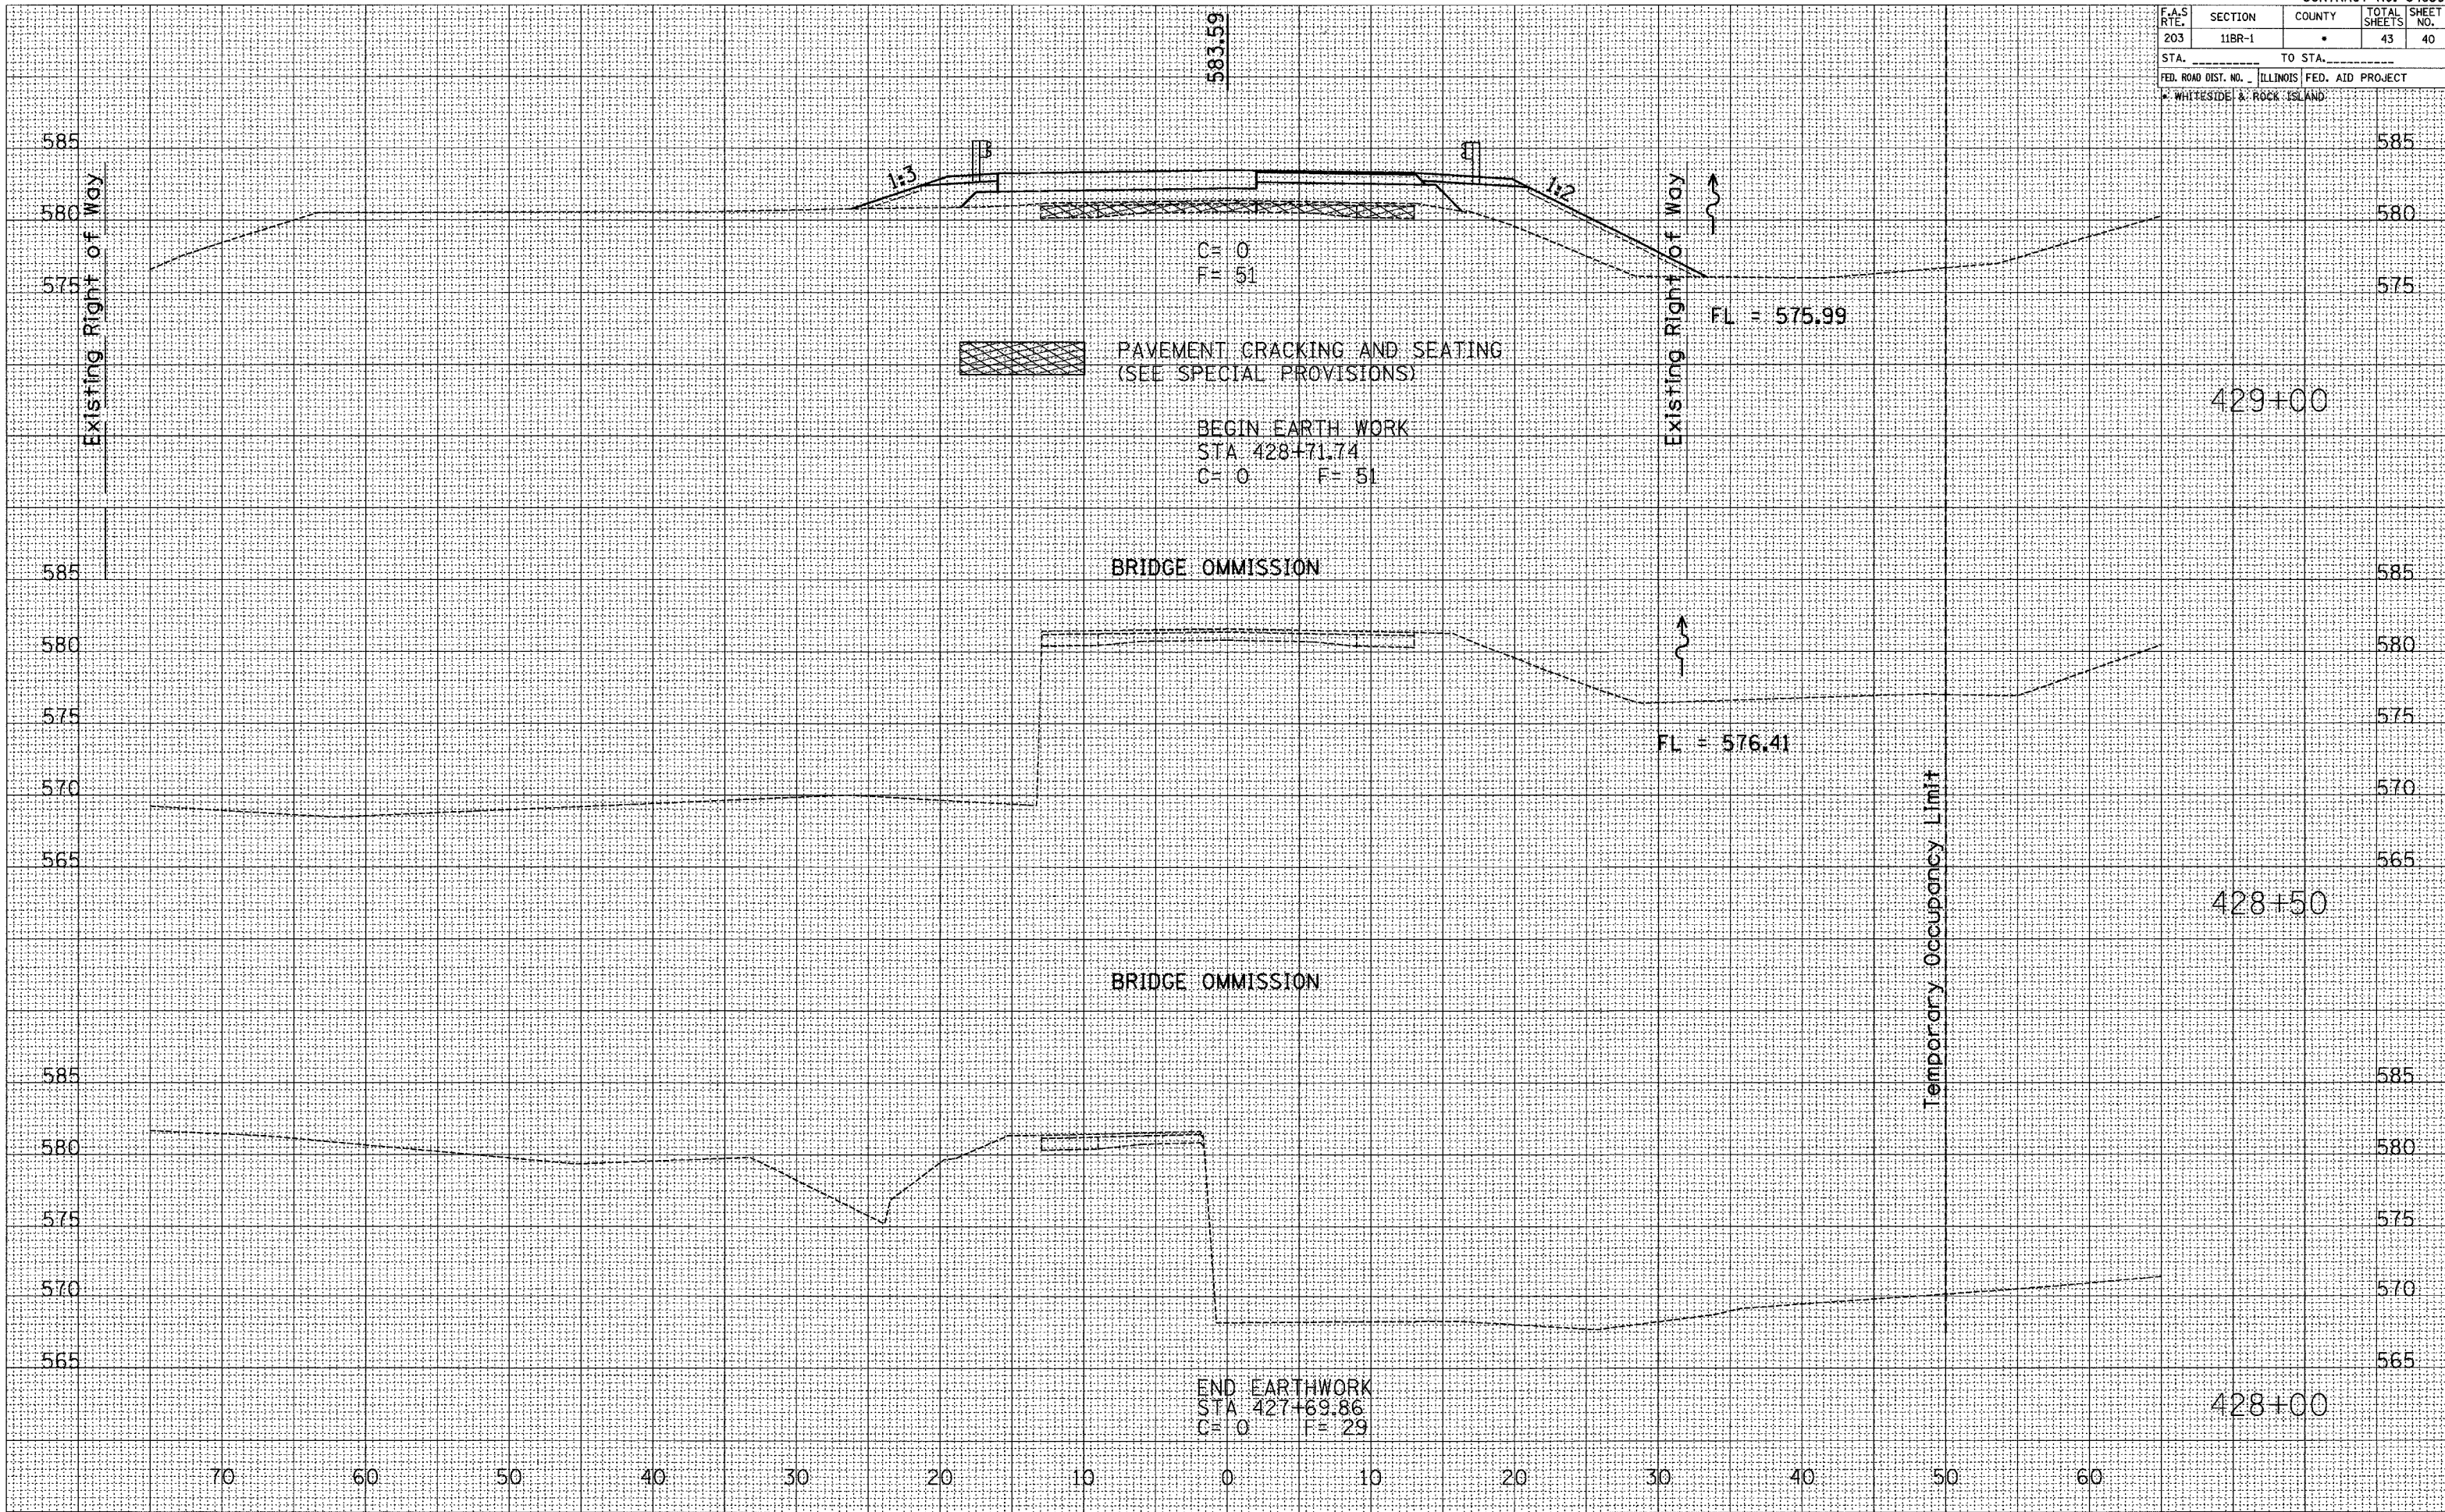

DATE	BY
3/04	SK
9/04	AK
3/06	KP
3/06	WE

DATE	BY