


FINAL SURVEY PLOTTED	BY	DATE
NOTE BOOK		
AREAS CHECKED		

ORIGINAL SURVEY PLOTTED	BY	DATE
NOTE BOOK		
AREAS CHECKED		

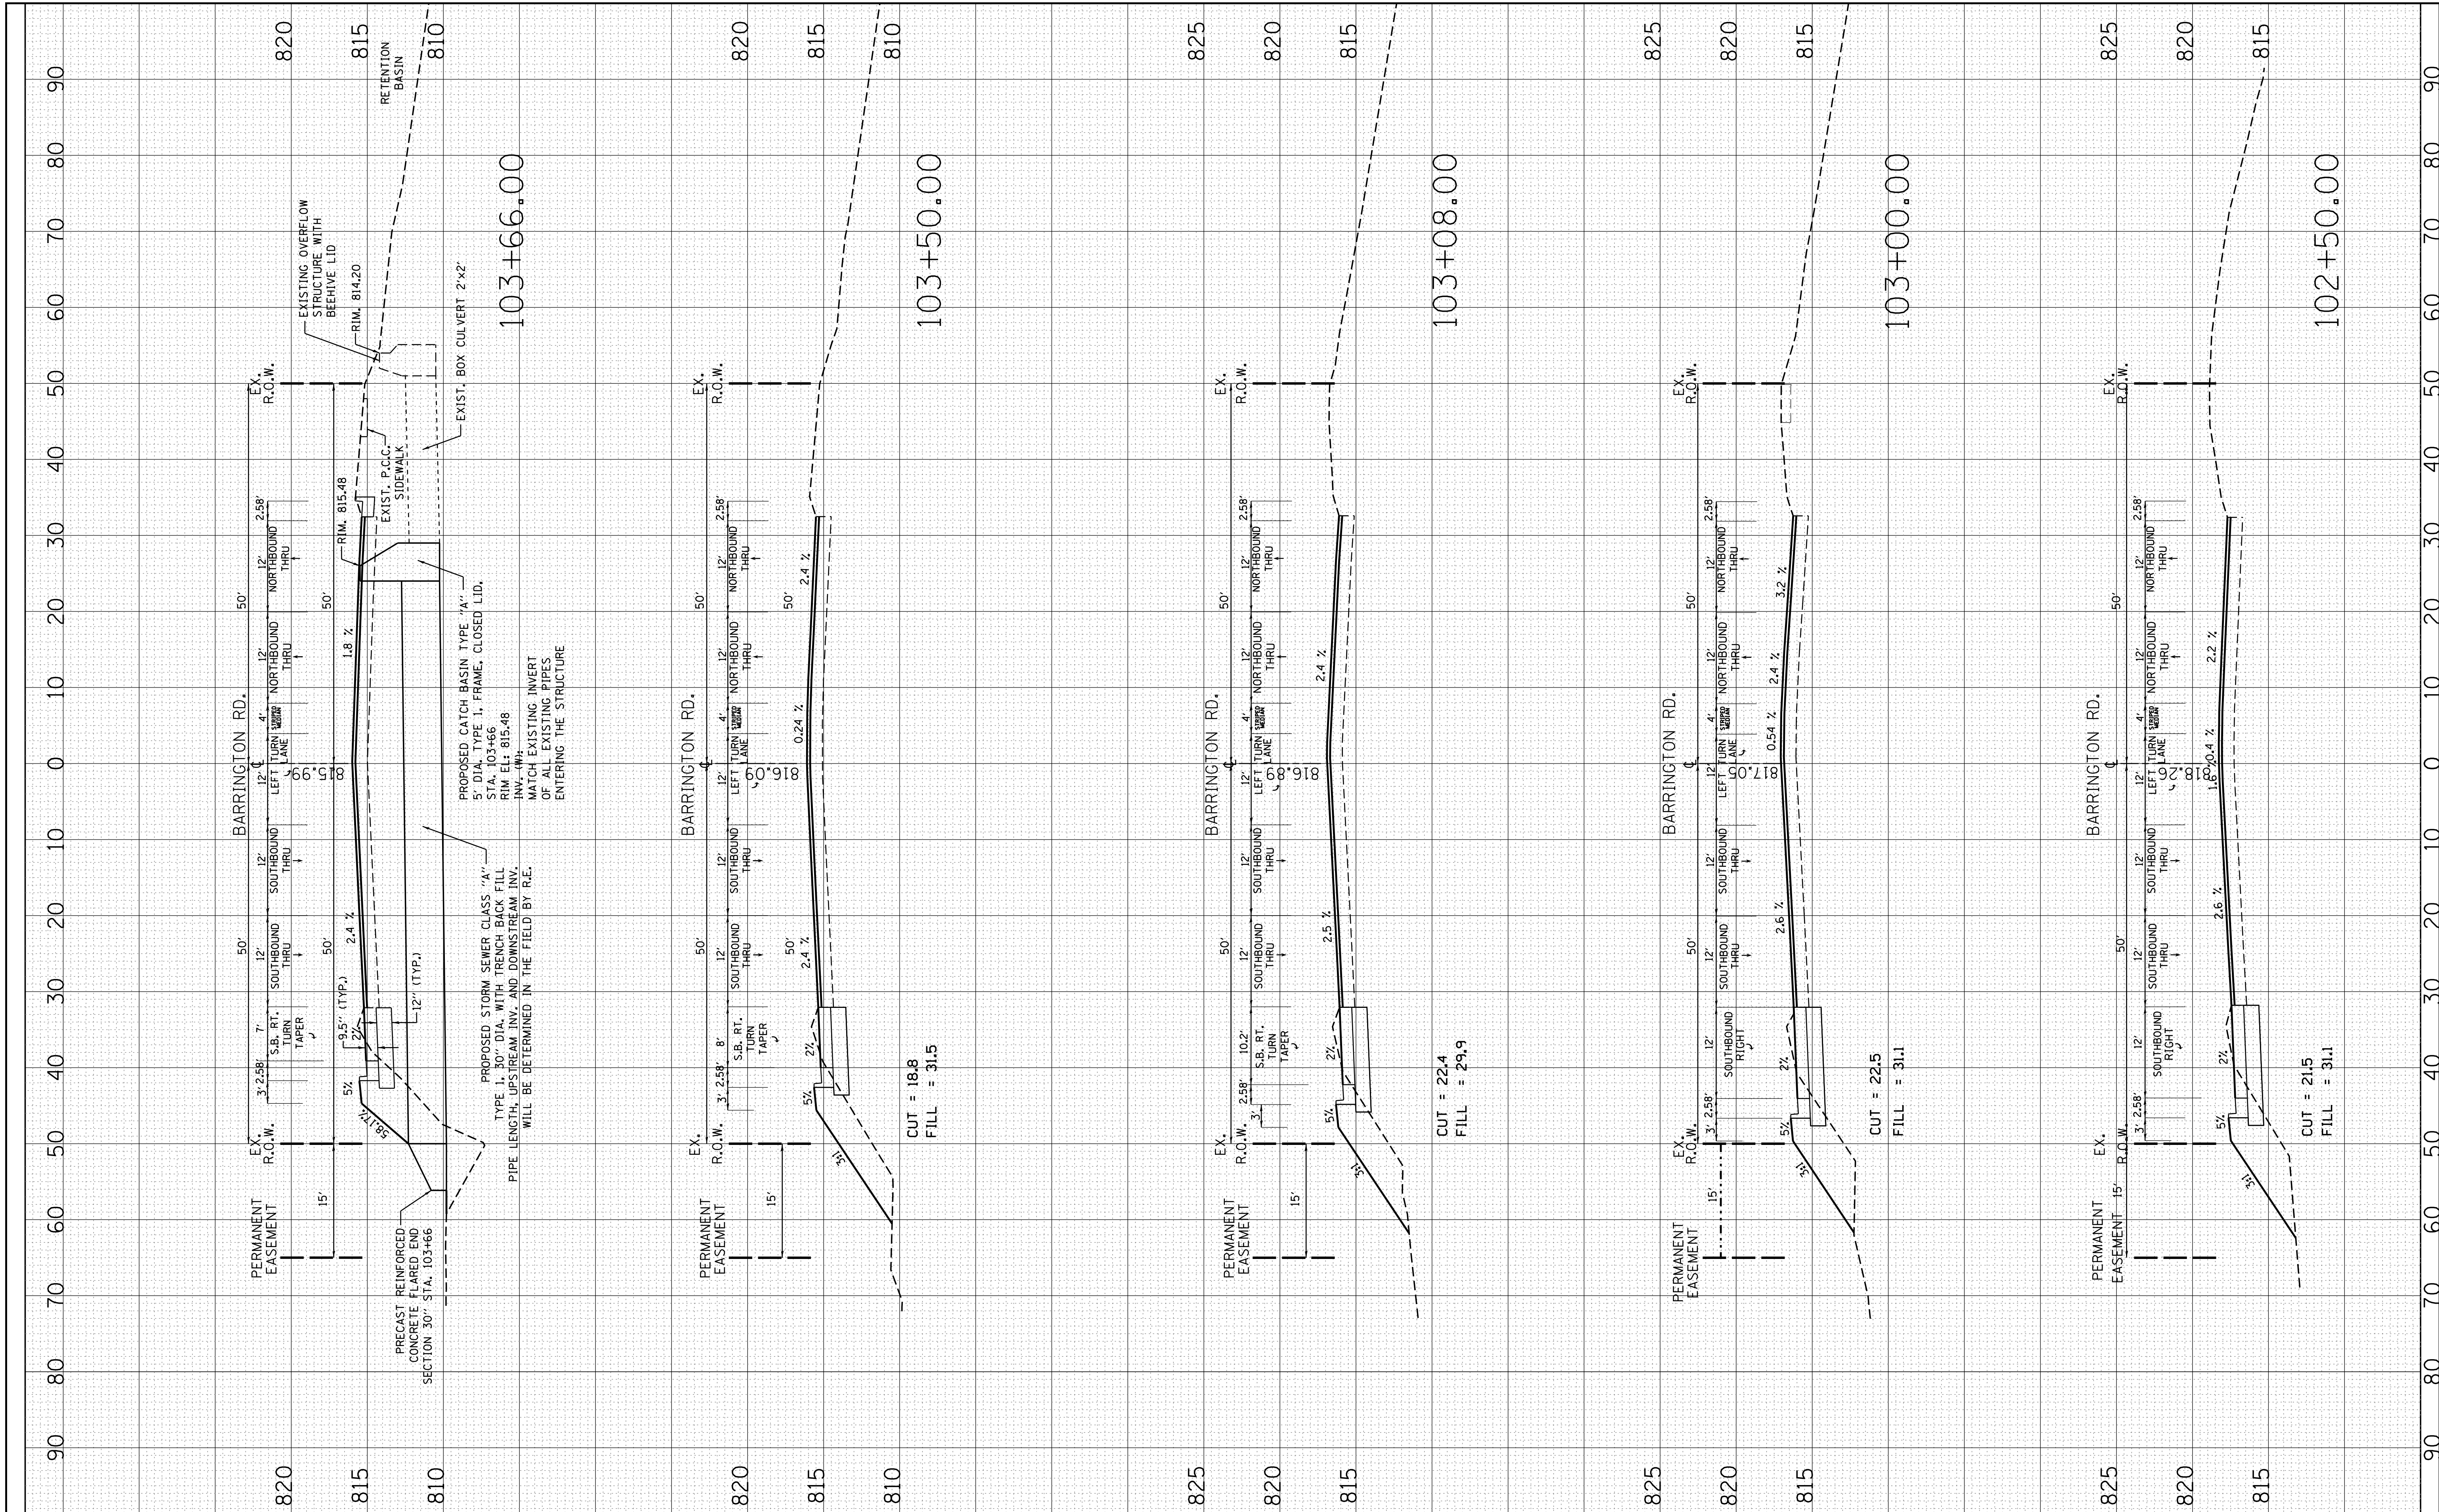

FILE NAME = c:\pw\_work\p102\drivakosgn\d0182483\P170709-ht-xssht-Barrington.dgn  
 USER NAME = drivakosgn  
 PLOT SCALE = 10.0000' / 1"  
 PLOT DATE = 5/13/2014

DESIGNED -	REVISED -
DRAWN -	REVISED -
CHECKED -	REVISED -
DATE -	REVISED -

**STATE OF ILLINOIS  
DEPARTMENT OF TRANSPORTATION**

**EXISTING CROSS SECTIONS  
BARRINGTON RD. AT BODE RD.**

SCALE: SHEET OF SHEETS STA. 102+50.00 TO STA. 103+66.00

F.A.P. RTE. 362	SECTION 0105R-N12)	COUNTY COOK	TOTAL SHEETS 48	SHEET NO. 47
CONTRACT NO. 60T96				ILLINOIS FED. AID PROJECT