



TEMPORARY SERVICE INSTALLATION
 FOR U.S. RTE. 30 AT EB & WB RAMPS
 TEMPORARY SIGNAL INSTALLATION
 STA. 608+27 (RAMP D)
 37' RT.

CONTRACT 60V53
 ALL EQUIPMENT ON THIS PLAN WAS INSTALLED UNDER
 CONTRACT 60I33 AND WILL BE REMOVED UNDER
 CONTRACT 60V53. REMOVAL WILL OCCUR AFTER THE
 PROPOSED SIGNAL AT IL ROUTE 31/RAMPS A & B/WATKINS
 IS OPERATIONAL OR AS DIRECTED BY THE ENGINEER.
 THE REMOVAL OF THE TEMPORARY TRAFFIC SIGNAL
 INSTALLATION SHALL BE APPROVED BY THE IDOT AREA
 TRAFFIC SIGNAL MAINTENANCE AND OPERATIONS ENGINEER.

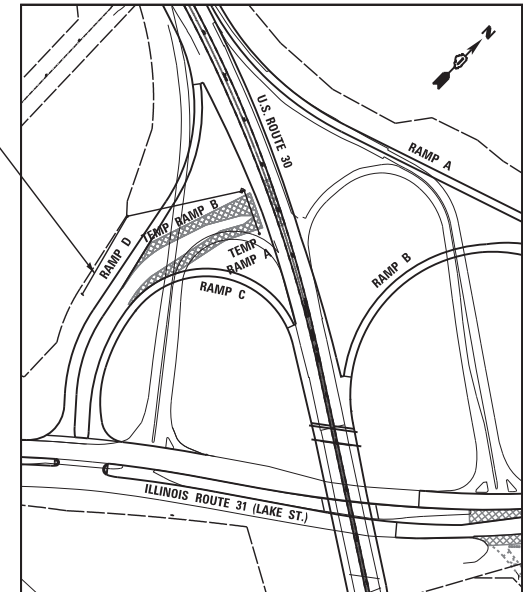

LOCATION MAP
 SCALE: 1" = 200'

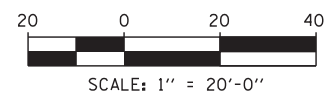

FILE NAME =	USER NAME = *USER*	DESIGNED - KMM	REVISED -
K:\Projects\090064\Design\Sheet Files\DI	60154RWAus30temp3.dgn	DRAWN - LV	REVISED -
	PLOT SCALE = *SCALE*	CHECKED - JDH	REVISED -
	PLOT DATE = 1/3/2013	DATE -	REVISED -

**STATE OF ILLINOIS
 DEPARTMENT OF TRANSPORTATION**

**TEMPORARY SERVICE INSTALLATION
 US ROUTE 30 AT ILL. RTE. 31 EB & WB RAMPS**
 SCALE: 1"=20' SHEET NO. OF SHEETS STA. 185+00 TO STA. 215+00

F.A. RTE.	SECTION	COUNTY	TOTAL SHEETS	SHEET NO.
349	(10 & 11 VB) R-3		92	66
* KANE AND KENDALL			CONTRACT NO. 60V53	
ILLINOIS FED. AID PROJECT				