


BOARD OF QUANTITIES

276	LN. FT.	BITUMINOUS CONCRETE SURFACE REMOVAL AND REPLACEMENT
200	LN. FT.	G.S. CONDUIT PUSHED TO STRUCTURE, 1-1/4 IN.
2349	LN. FT.	G.S. CONDUIT ATTACHED TO STRUCTURE, 2 IN.
688	LN. FT.	ELECTRICAL CABLE IN CONDUIT, NO. 19, 3/C
2569	LN. FT.	ELECTRICAL CABLE IN CONDUIT, NO. 19, 3/C
1	EACH	ELECTRICAL CABLE IN CONDUIT, NO. 19, 1/C
1	EACH	ELECTRICAL CABLE IN CONDUIT, NO. 19, 1/C
1	EACH	SERVICE INSTALLATION, TYPE C
2	EACH	CONCRETE FOUNDATION, TYPE A
1	EACH	HANDHOLE
1	EACH	HEAVY DUTY HANDHOLE
1	EACH	TONE EQUIPMENT 3 FREQUENCY TRANSMITTER
3	EACH	TONE EQUIPMENT 3 FREQUENCY MINIATURE TRANSMITTER
2	EACH	TONE EQUIPMENT 3 FREQUENCY RECEIVER
2	EACH	TONE EQUIPMENT POWER SUPPLY
2	EACH	TONE EQUIPMENT HOLDING FRAME
12	EACH	TONE EQUIPMENT INCLUDING RACK ENCLOSURE
12	EACH	INDUCTION LOOP DETECTOR POWER SUPPLY
2269	LN. FT.	INDUCTION LOOP DETECTOR SENSOR UNIT
320	LN. FT.	TRENCH AND SANDFILL
2063	LN. FT.	INSTALL POLYETHYLENE DUCT, 1-1/4 IN.
1	EACH	INSTALL POLYETHYLENE DUCT, 2 IN.
1	EACH	WOOD POST
1	EACH	CABINET HOUSING EQUIPMENT, PEDESTAL MOUNTED, E.S.P. 1
1	EACH	CABINET HOUSING EQUIPMENT, PEDESTAL MOUNTED, E.S.P. 2
1	EACH	CABINET HOUSING EQUIPMENT, POLE MOUNTED, E.S.P. 1
1	EACH	CABINET HOUSING EQUIPMENT, POLE MOUNTED, E.S.P. 2
1	EACH	CABINET HOUSING EQUIPMENT, ATTACHED TO STRUCTURE, E.S.P. 1
1	EACH	CABINET HOUSING EQUIPMENT, ATTACHED TO STRUCTURE, E.S.P. 2
414	LN. FT.	INDUCTION LOOP
1	EACH	FLASHING BEACON AND FLASHER CONTROLLER
1	EACH	REMOVE AND REPLACE PORTLAND CEMENT CONCRETE
1	EACH	TRAFFIC CONTROL SIGNAL HEAD AND PEDESTAL
1	EACH	STEP-DOWN TRANSFORMER
1	EACH	DIGITAL LOOP DETECTOR SENSOR UNIT

SEE PAGE 29 FOR TOTAL

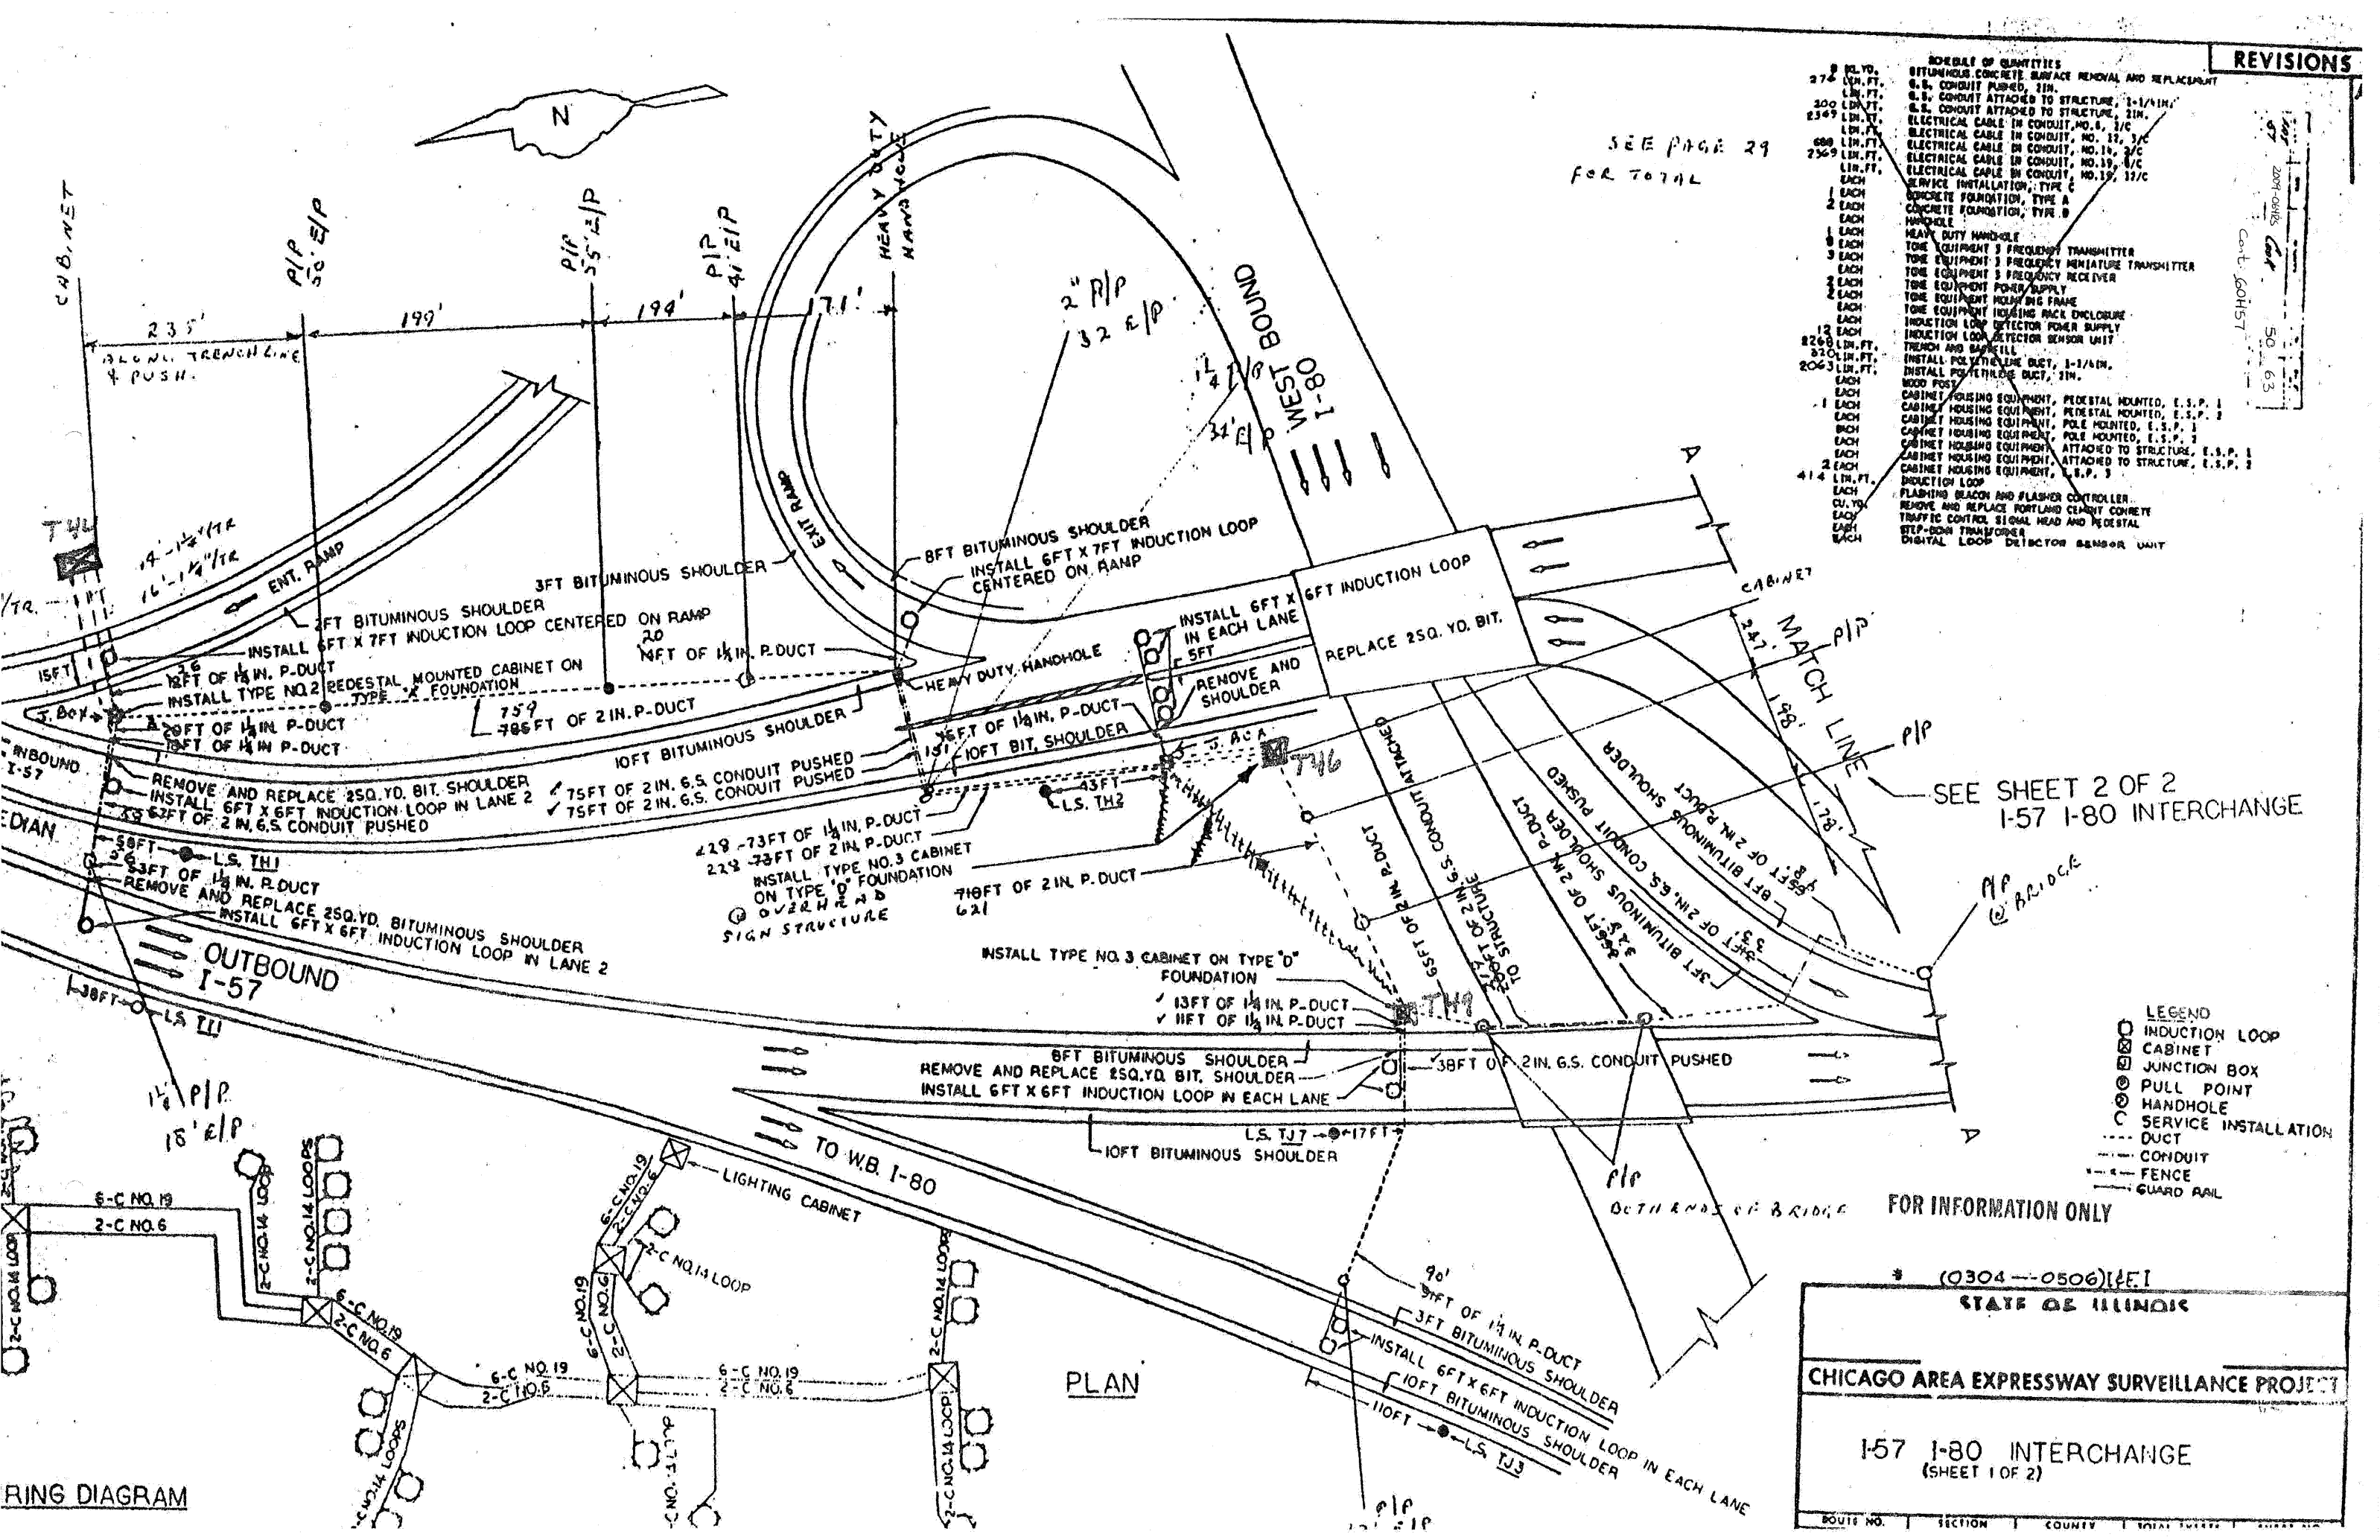

SEE SHEET 2 OF 2 I-57 I-80 INTERCHANGE

- LEGEND
- INDUCTION LOOP
 - CABINET
 - ⊠ JUNCTION BOX
 - ⊙ PULL POINT
 - ⊙ HANDHOLE
 - SERVICE INSTALLATION
 - DUCT
 - CONDUIT
 - FENCE
 - GUARD RAIL

FOR INFORMATION ONLY

(0304--0506) [P.E.]

STATE OF ILLINOIS

CHICAGO AREA EXPRESSWAY SURVEILLANCE PROJECT

I-57 I-80 INTERCHANGE
(SHEET 1 OF 2)

ROUTE NO. | SECTION | COUNTY | TOTAL SHEETS | SHEET NO.

PLAN

RING DIAGRAM

