


SCHEDULE OF QUANTITIES	
	4 EA.

65  
2004-0618 & Cont  
51  
63  
Cont: 60157

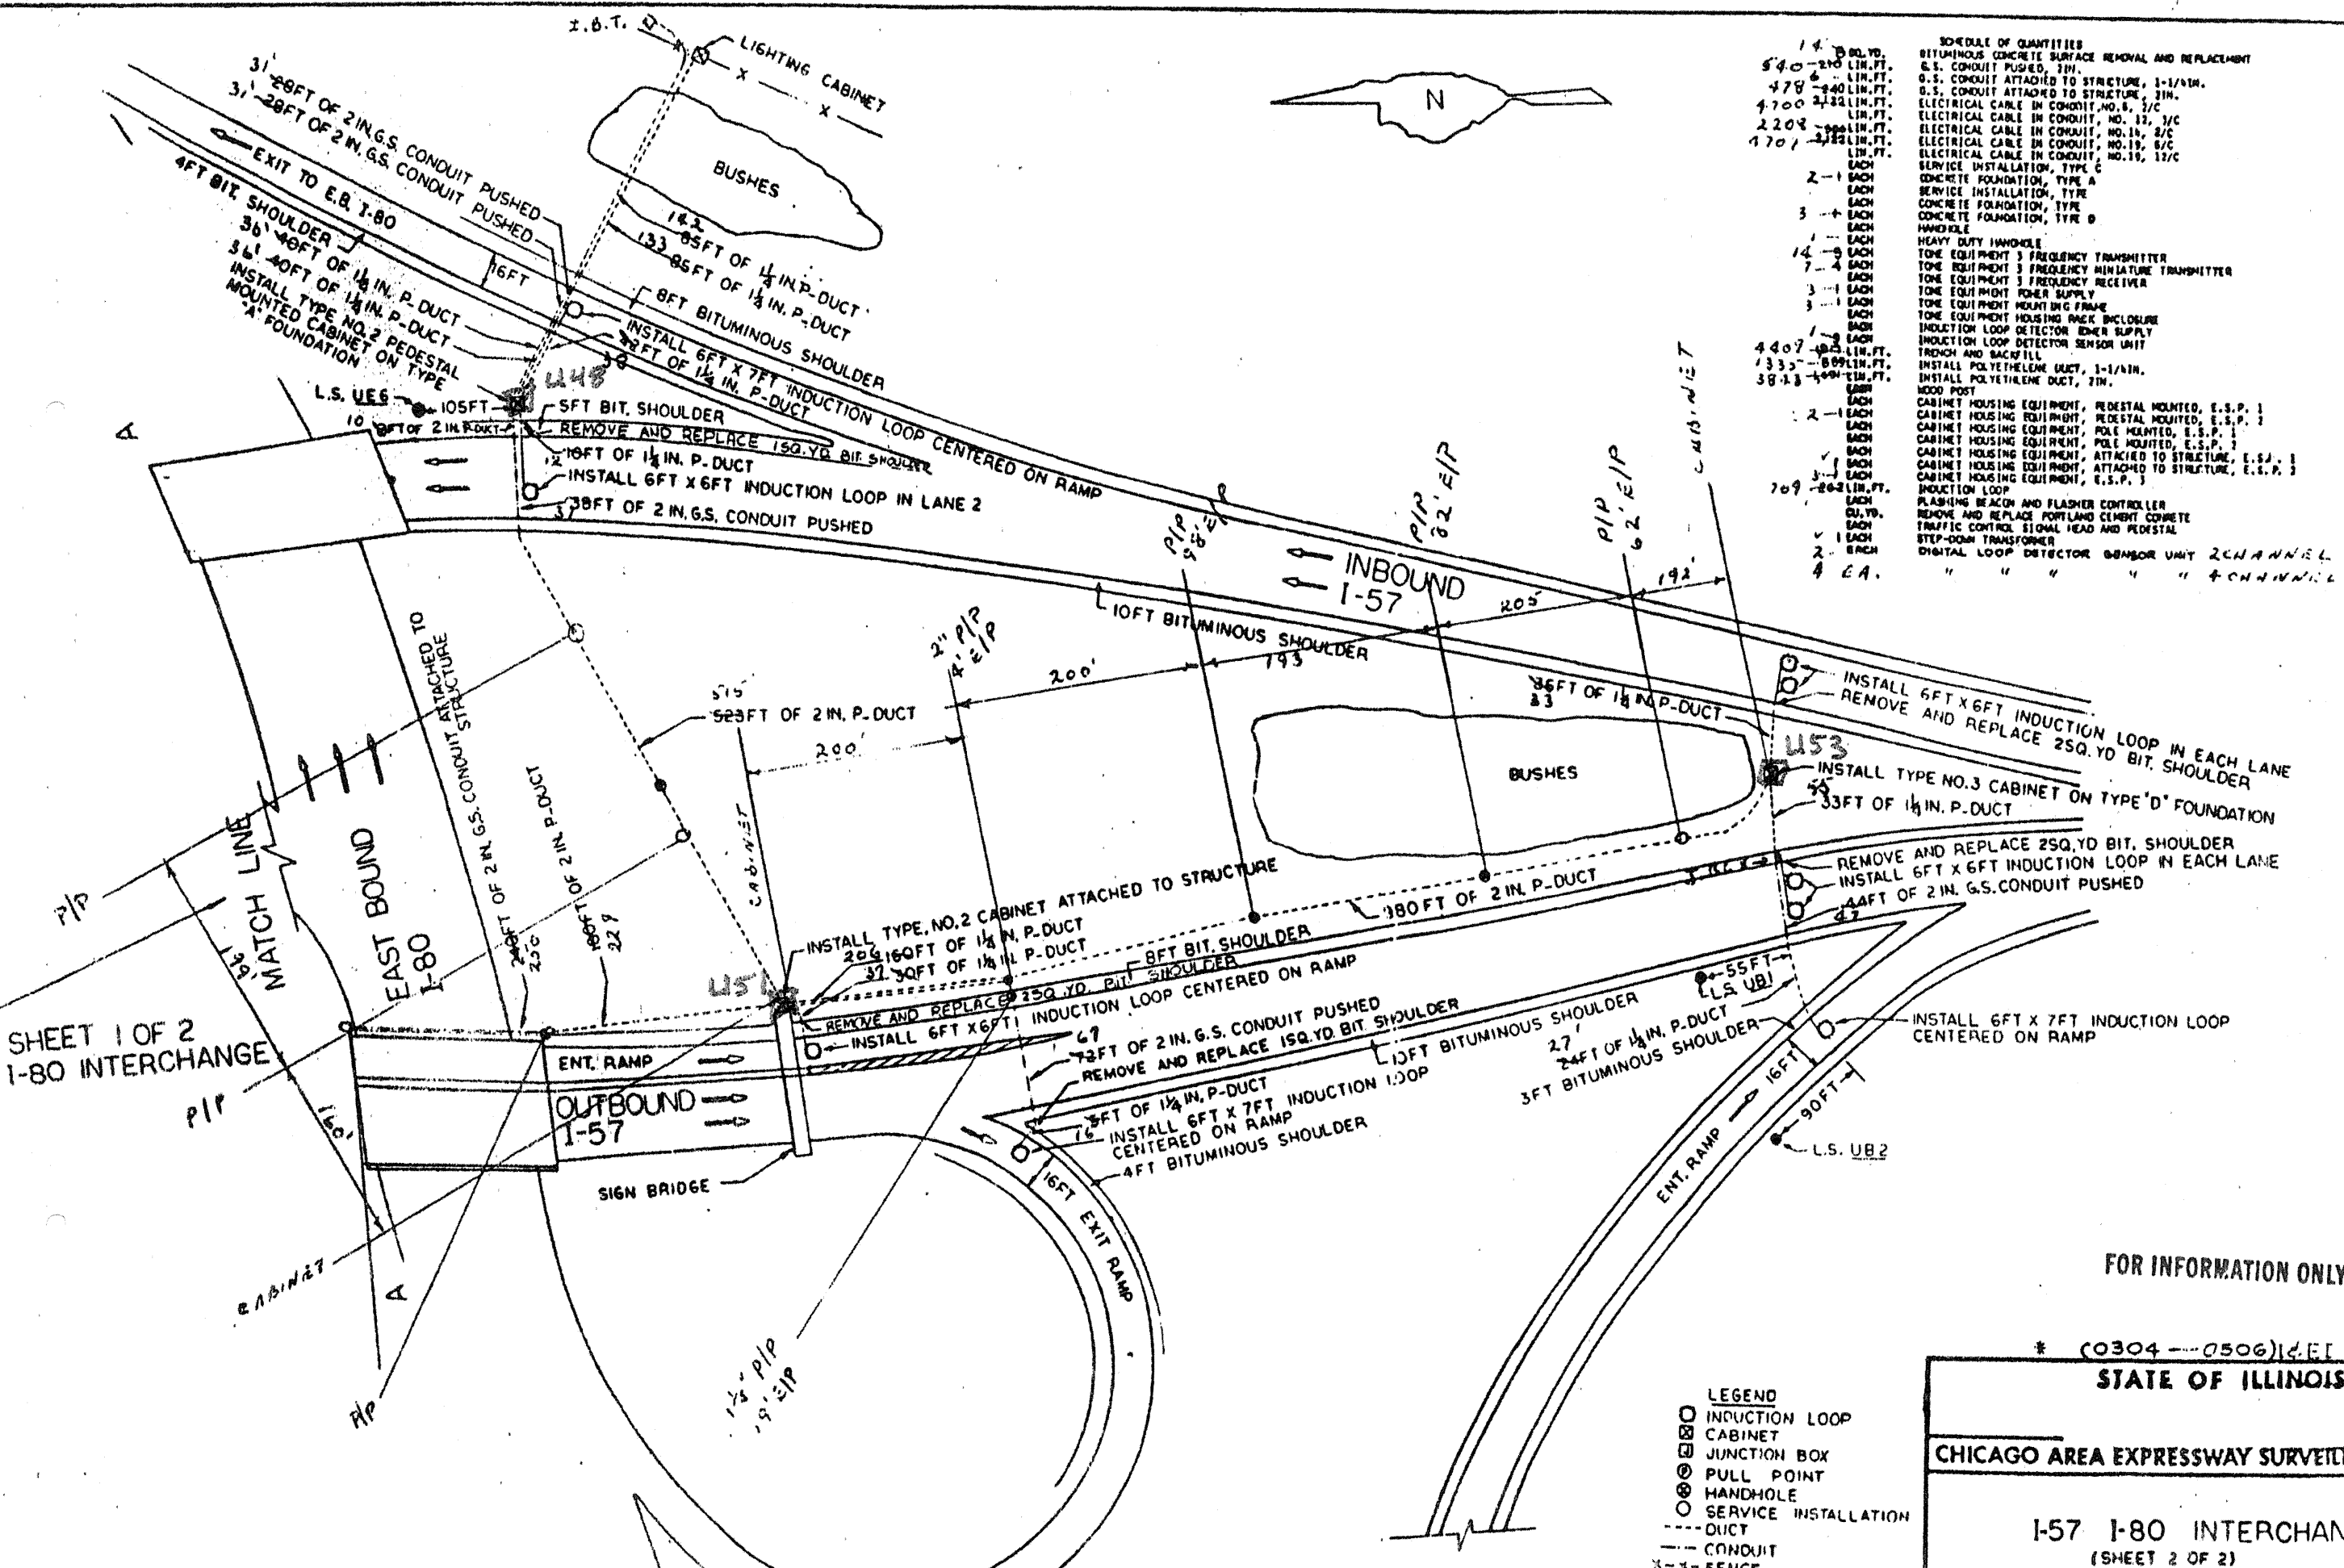

SHEET 1 OF 2  
I-80 INTERCHANGE

FOR INFORMATION ONLY

\*(0304-0506)14.EI

STATE OF ILLINOIS

CHICAGO AREA EXPRESSWAY SURVEILLANCE PROJECT

I-57 I-80 INTERCHANGE  
(SHEET 2 OF 2)

- LEGEND
- INDUCTION LOOP
  - CABINET
  - ⊕ JUNCTION BOX
  - ⊙ PULL POINT
  - ⊙ HANDHOLE
  - SERVICE INSTALLATION
  - DUCT
  - CONDUIT
  - X-X- FENCE