


F.A.U. R.T.E.	SECTION	COUNTY	TOTAL SHEETS	SHEET NO.
1223	00-00047-00-FP	LAKE	180	108
<b>STA 115+50 TO STA 117+00</b>				
CONTRACT NO. 83845		ILLINOIS		

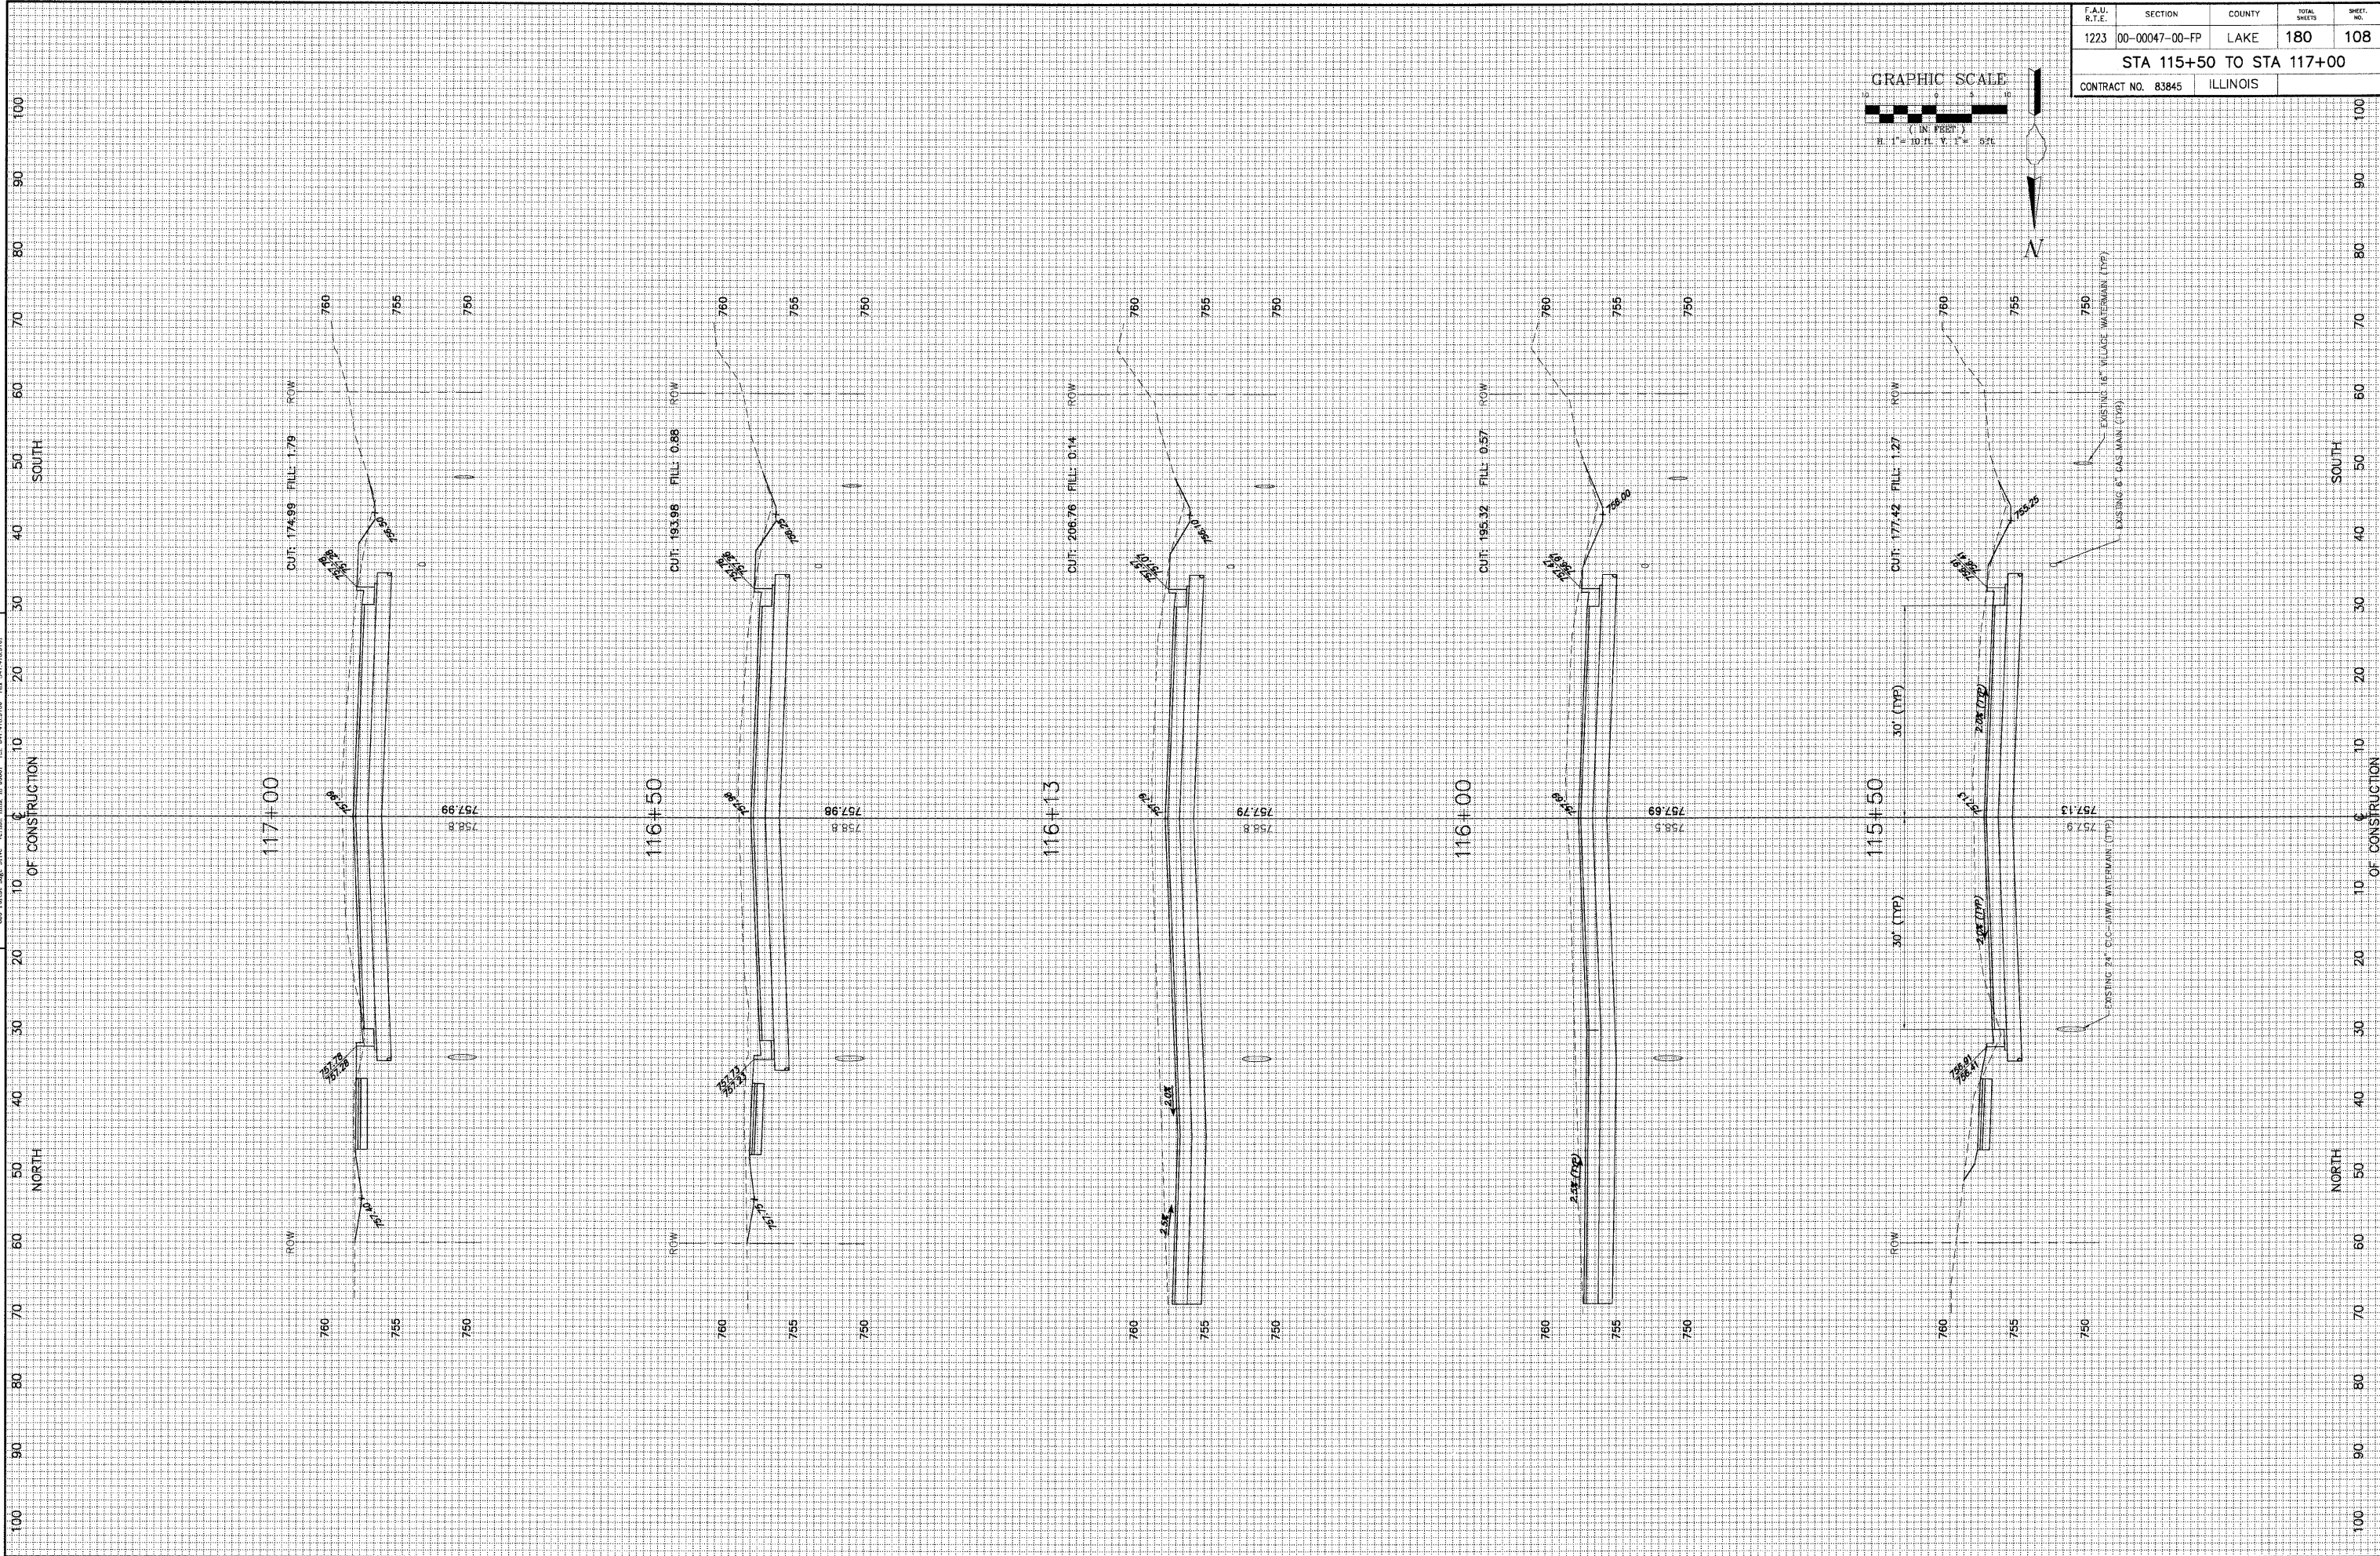

REVISION	DATE	REVISION	DATE
REV-5 PRE-FINAL SUB	02-20-09		
REV-2 PLANS STAGED	06-02-06		
REV-1 ROOT COMMENTS	02-03-06	PS&C SUBMITTAL	04-10-08

**WASHINGTON STREET**

SCALE: H:1"=10' V:1"=5'  
DATE: 12-10-04

DRAWN BY: CGP  
DESIGNED BY: TPG  
CHECKED BY: BLS