
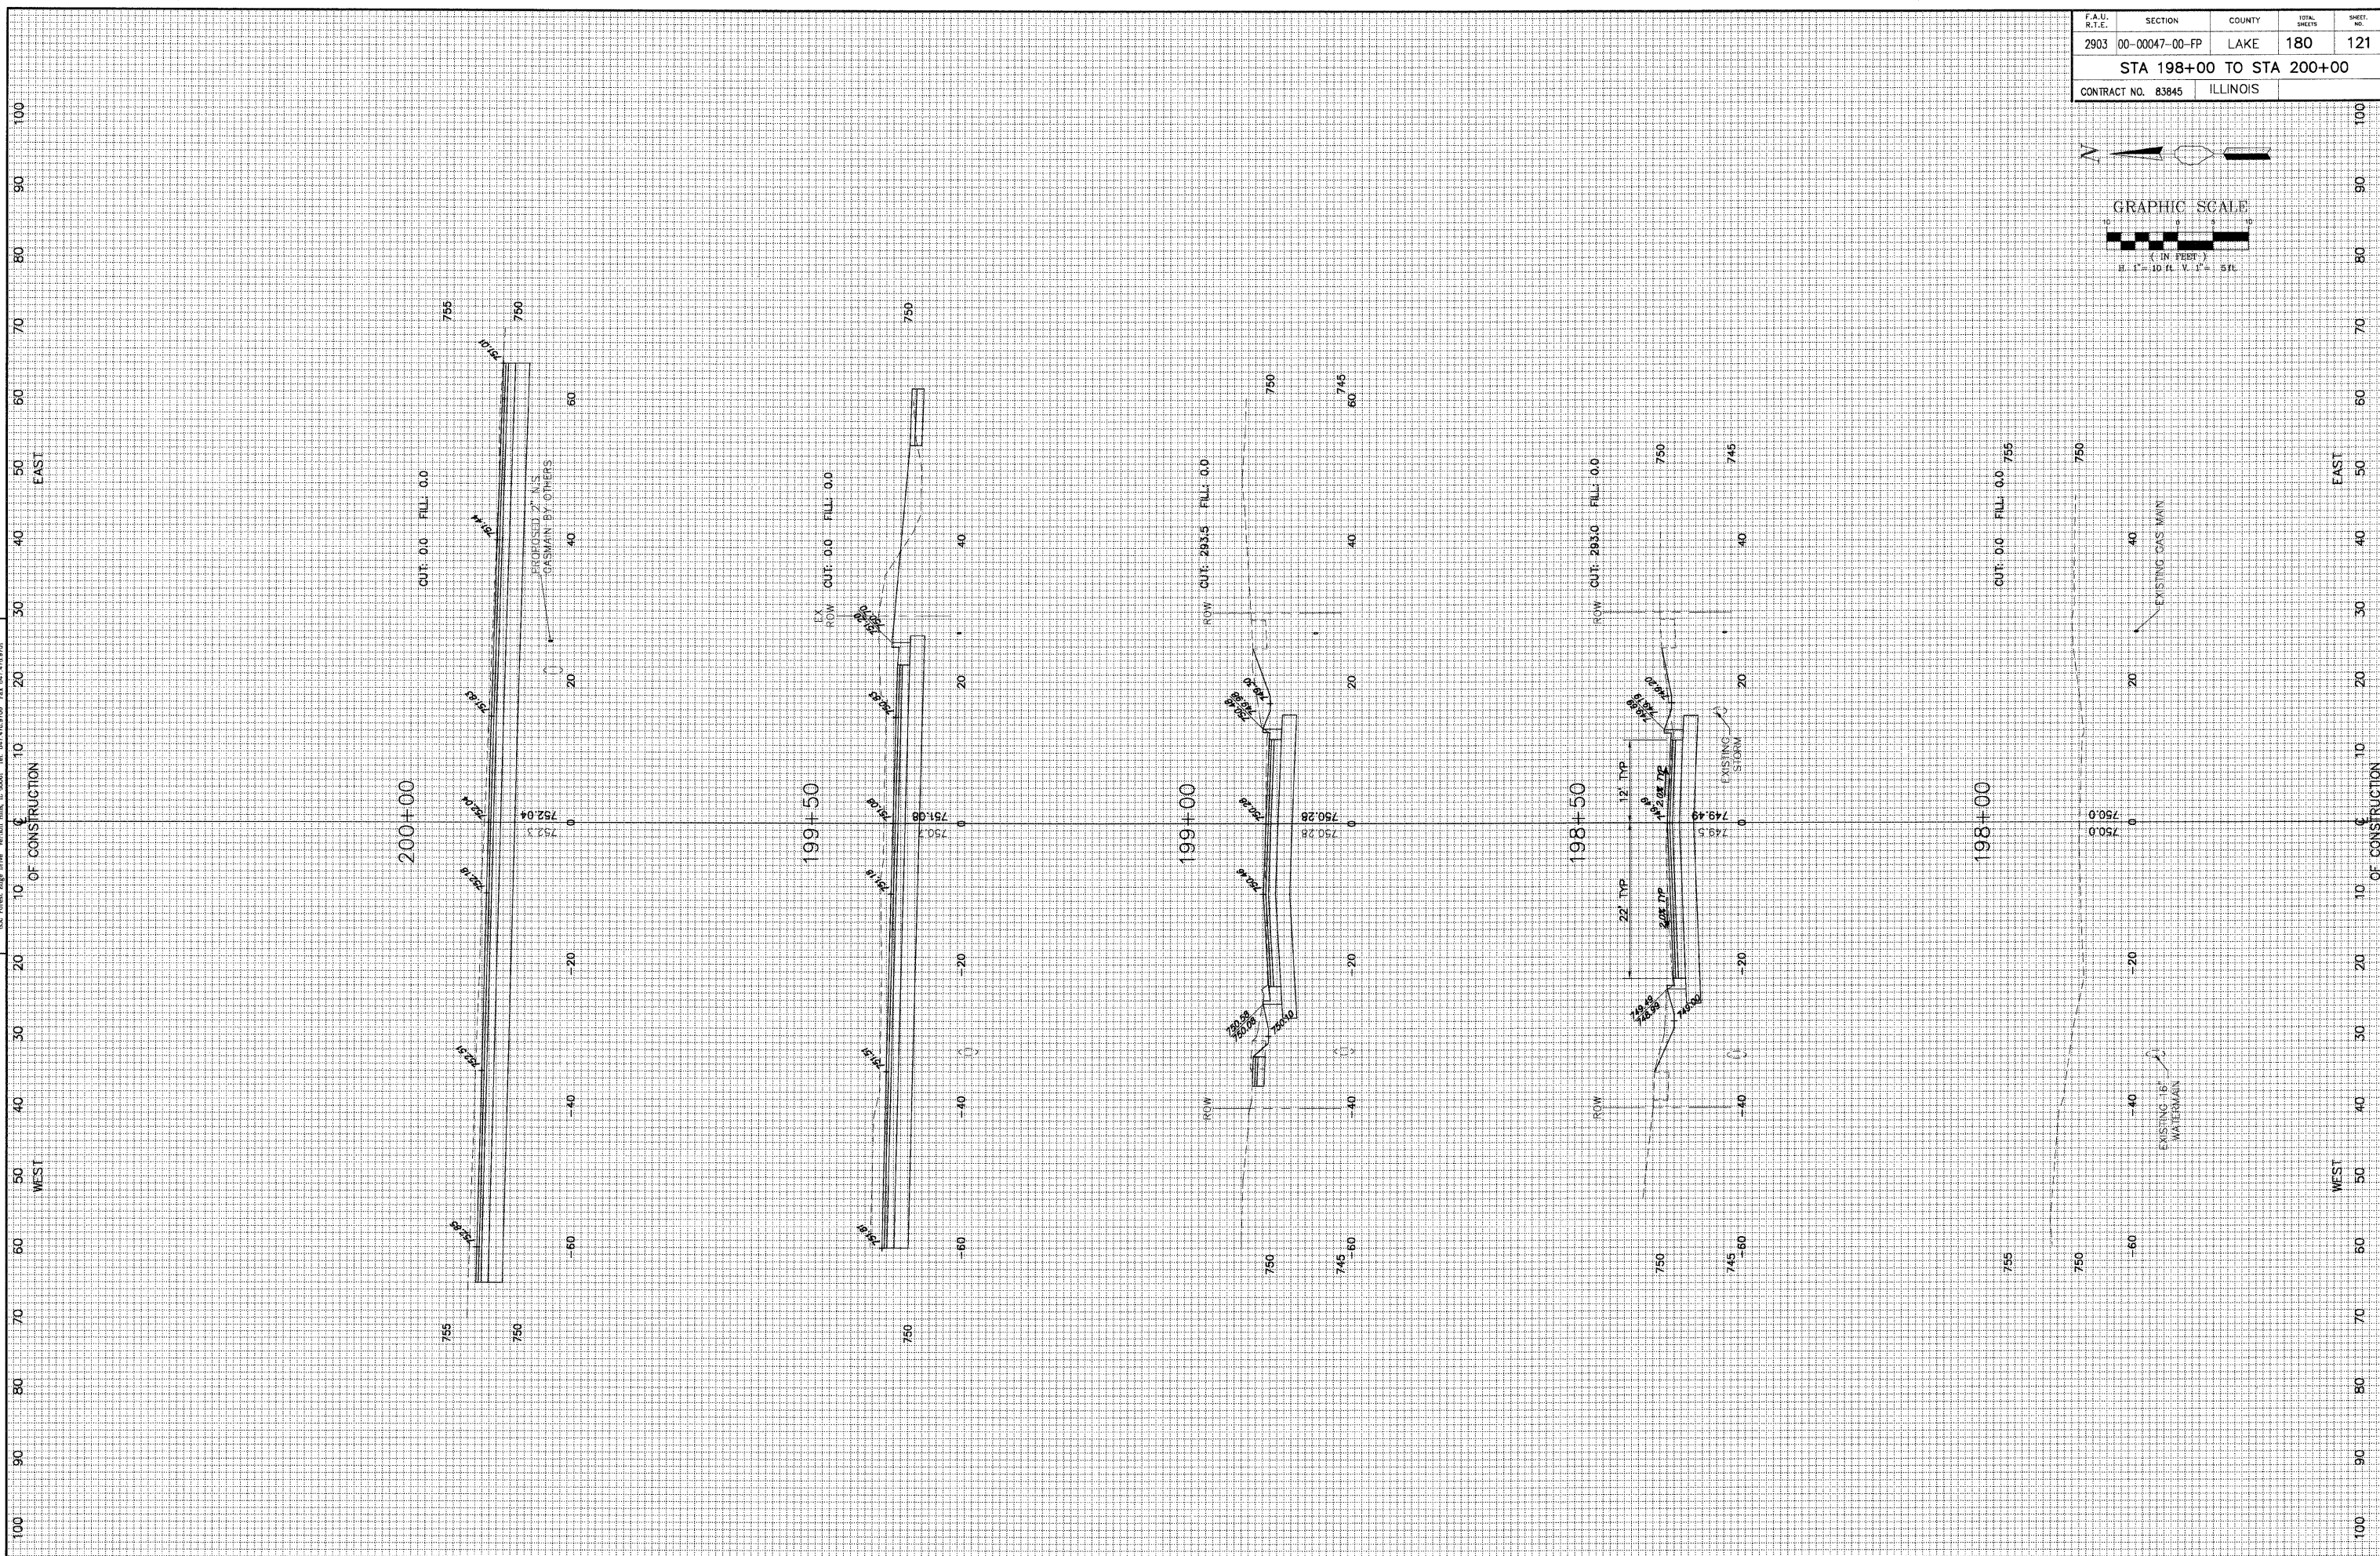


GEWALT HAMILTON
ASSOCIATES, INC.

CONSULTING ENGINEERS & SURVEYORS
800 Forest Ridge Drive
Vernon Hills, IL 60061 Tel. 847.476.0700 Fax 847.476.0701

F.A.U. R.T.E.	SECTION	COUNTY	TOTAL SHEETS	SHEET NO.
2903	00-00047-00-FP	LAKE	180	121
STA 198+00 TO STA 200+00				
CONTRACT NO. 83845		ILLINOIS		

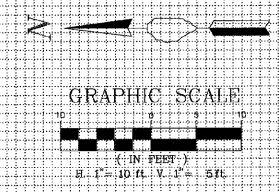

REVISION	DATE	REVISION	DATE
REV-5 PRE-FINAL SUB	02-20-09		
REV-4 PLANS STAGED	08-02-08		
REV-1 DWT COMMENTS	02-03-06	PS&C SUBMITTAL	04-10-09

CEMETERY ROAD

SCALE: H:1"=10' V:1"=5'
DATE: 12-10-04

DRAWN BY: CGP
DESIGNED BY: TPG
CHECKED BY: BLS