


GEWALT HAMILTON
 ASSOCIATES, INC.
 CONSULTING ENGINEERS & SURVEYORS
 850 Rowlett Edge Drive
 Vernon Hills, IL 60061
 Tel: 847.478.8700 Fax: 847.478.8701

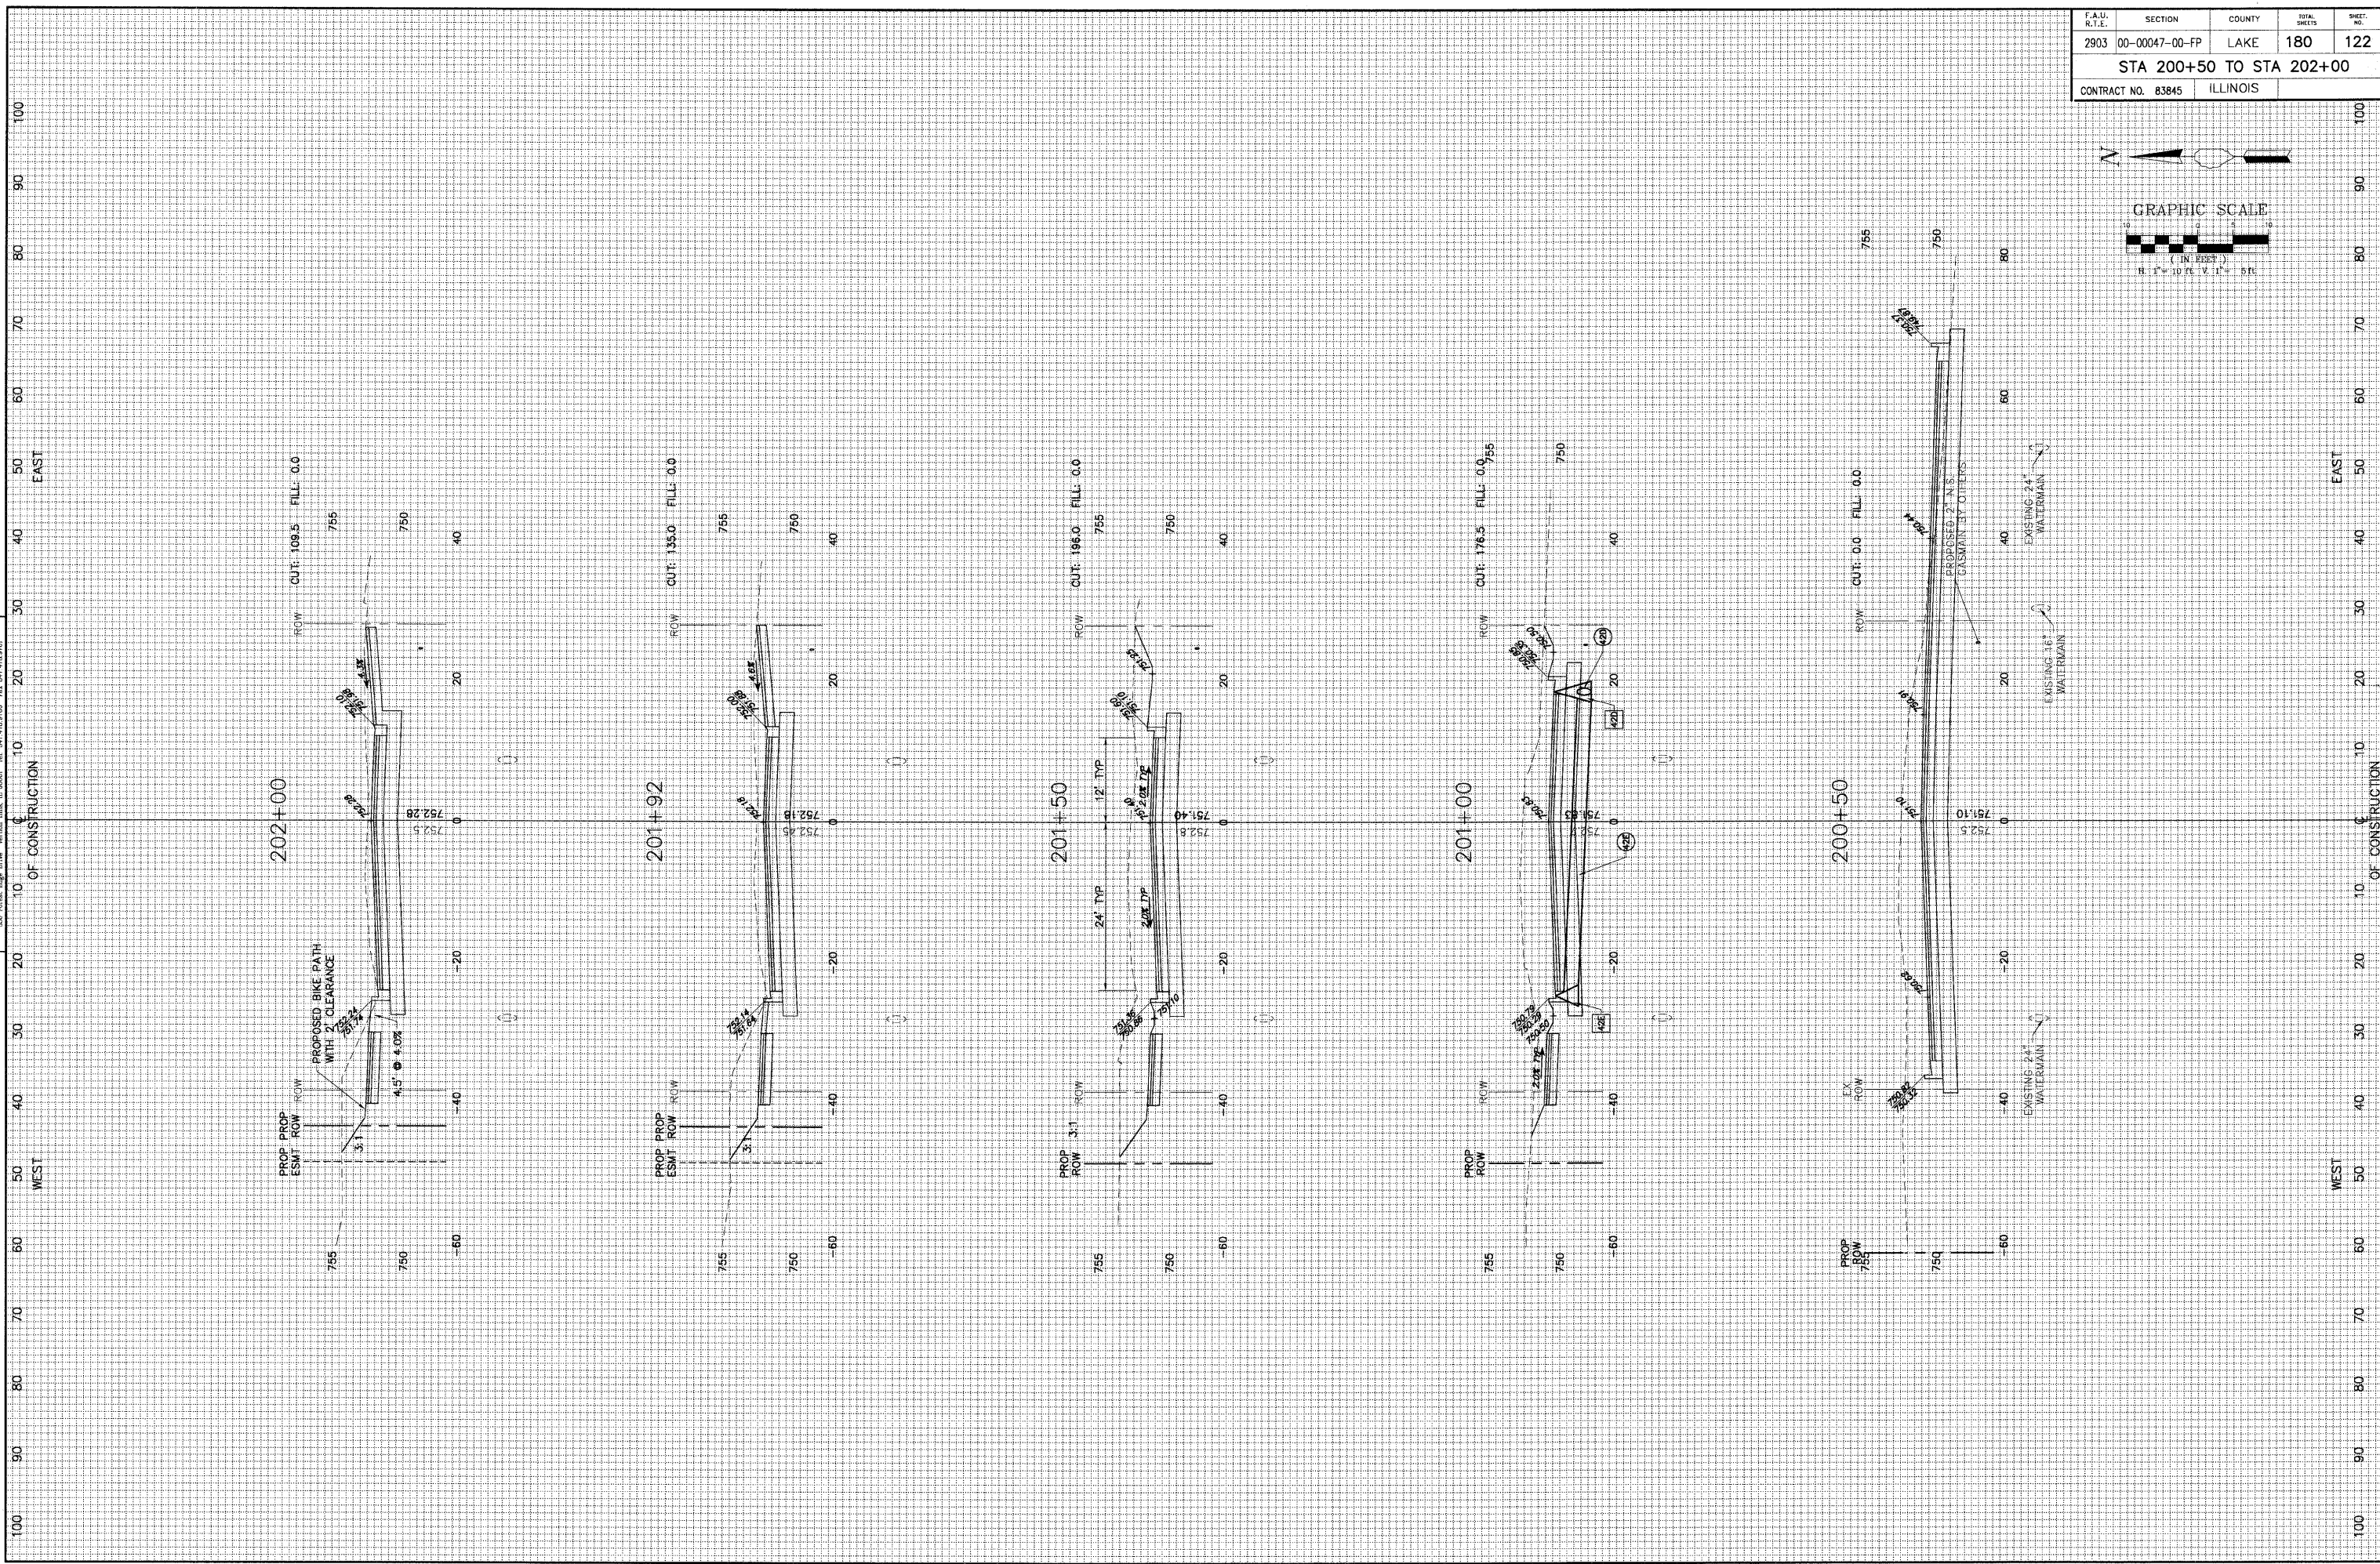

REVISION	DATE	REVISION	DATE
REV-3 PRE-FINAL SUB	02-20-09		
REV-2 PLANS STAGED	08-02-06		
REV-1 100% COMMENTS	02-03-09	PS&E SUBMITTAL	04-10-09