
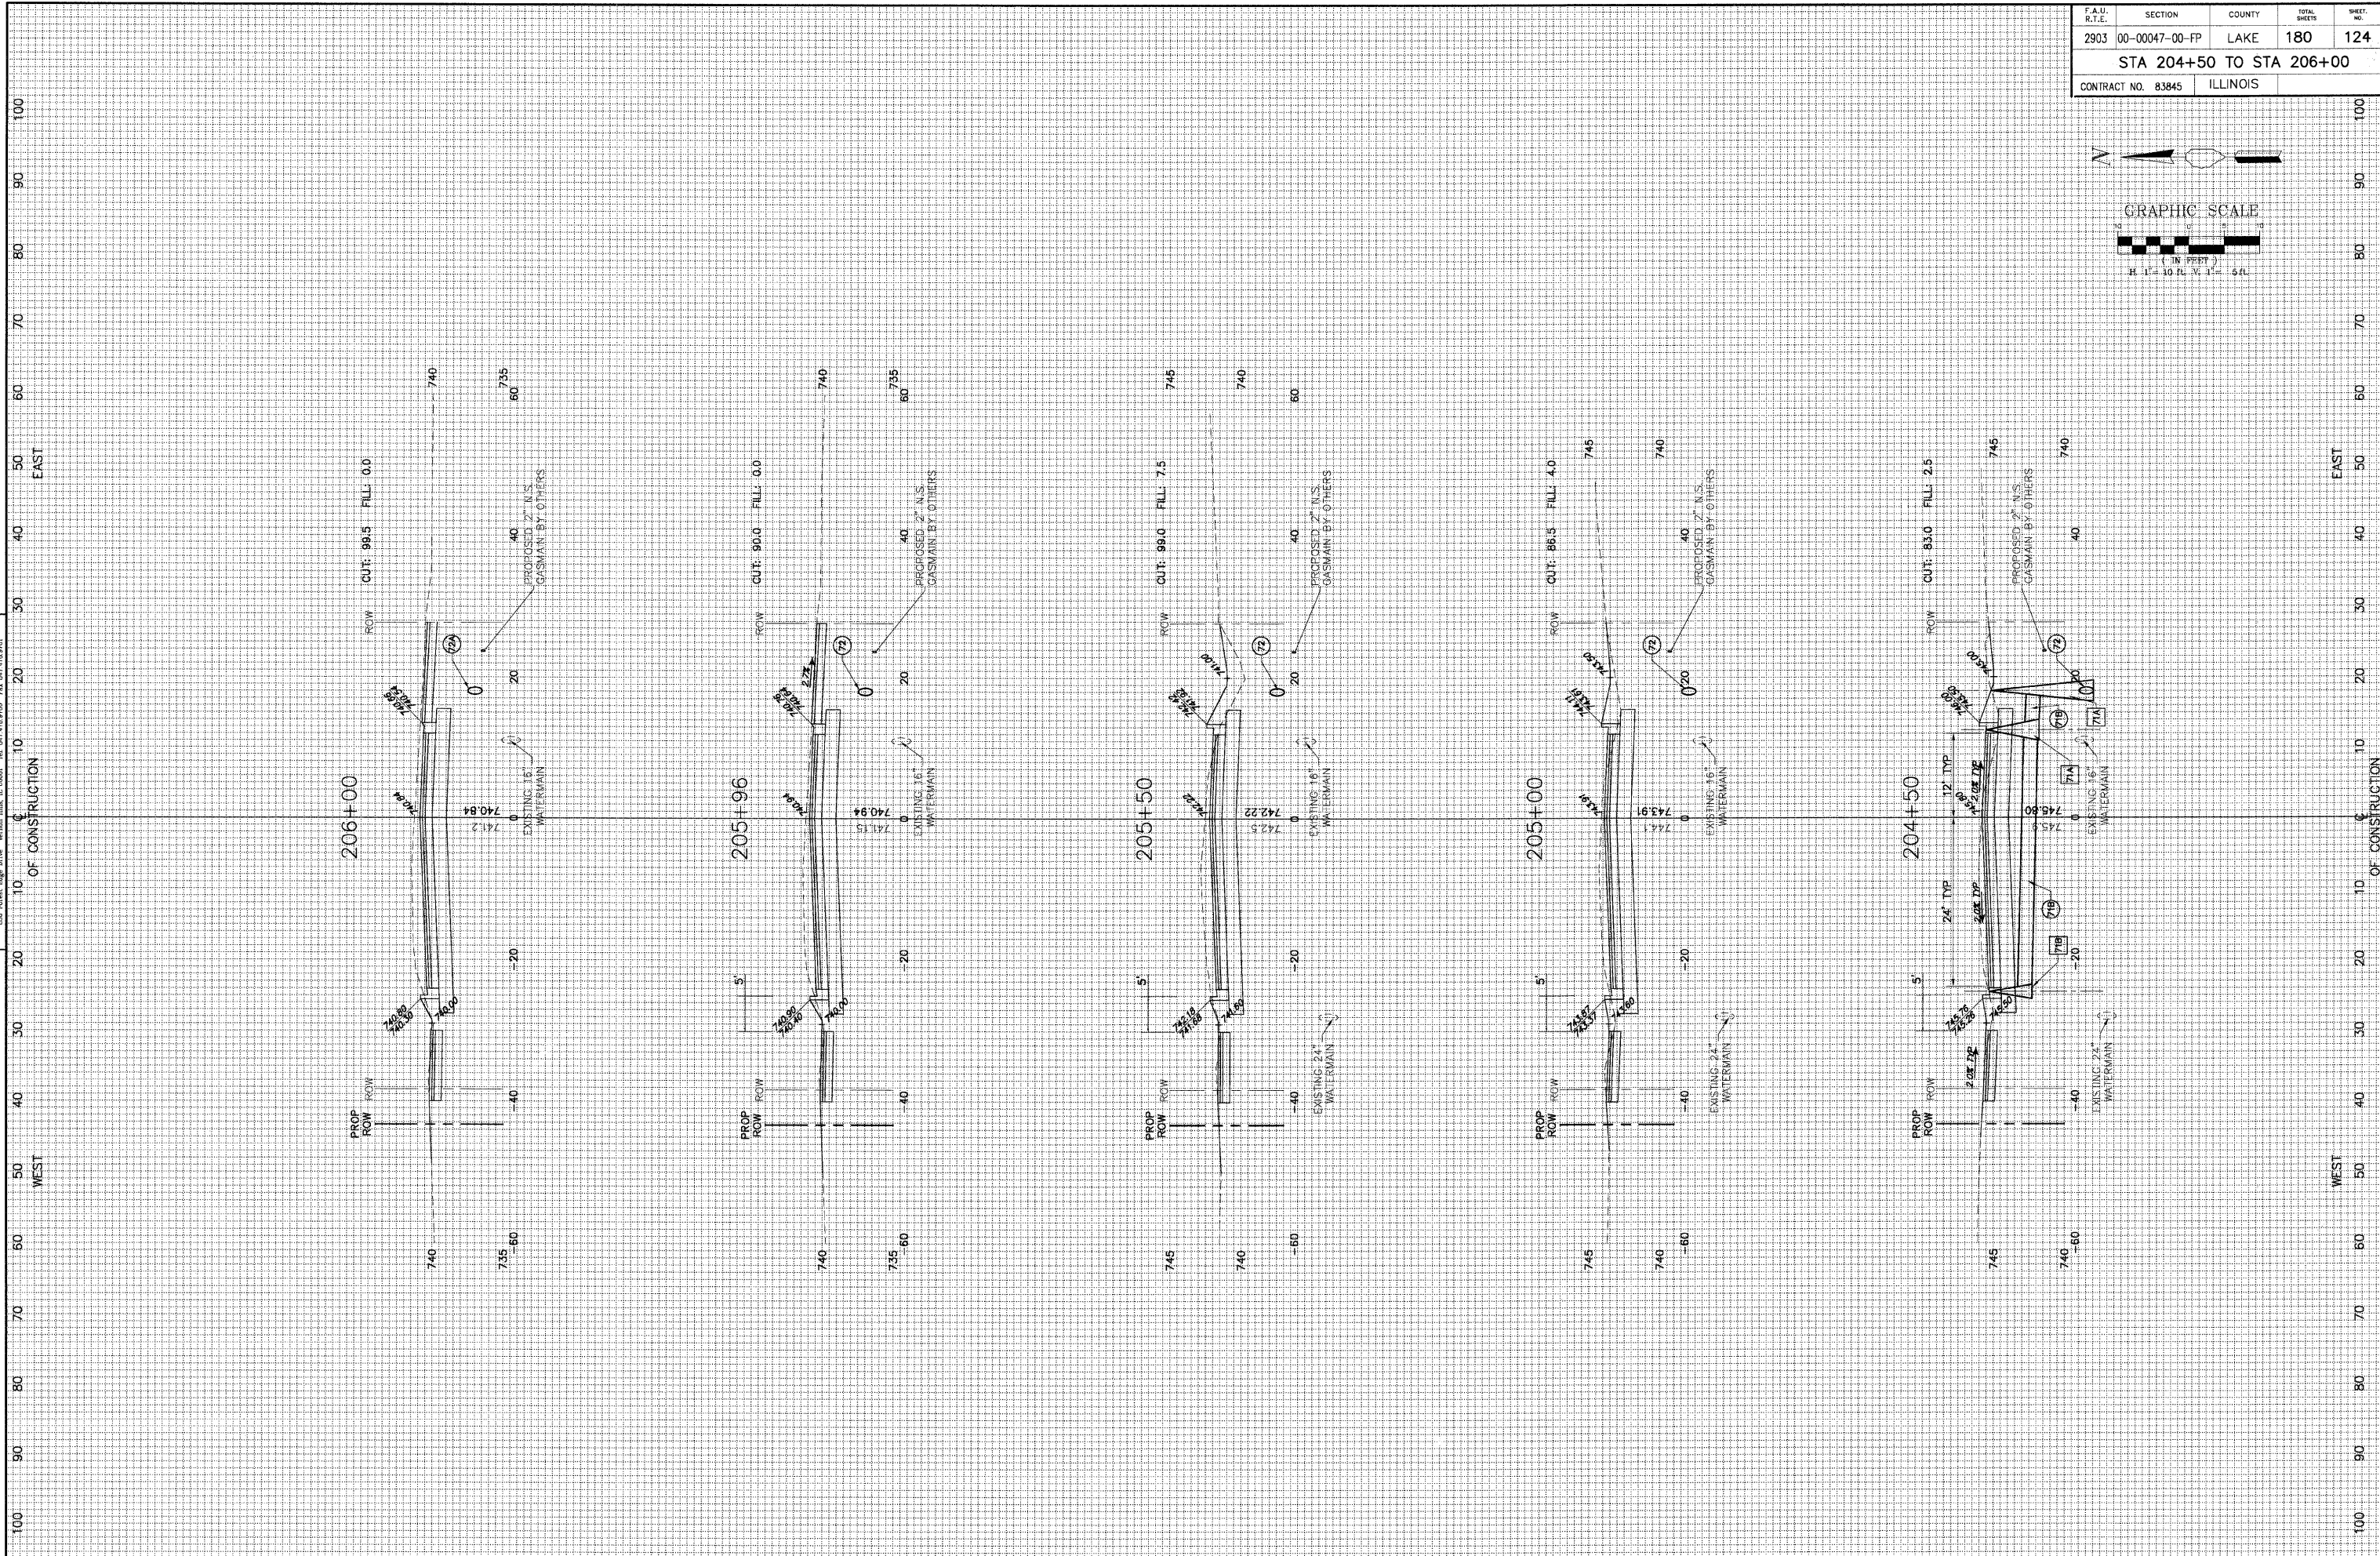


**GEWALT HAMILTON**  
ASSOCIATES, INC.

CONSULTING ENGINEERS & SURVEYORS  
850 Forest Edge Drive, Vernon Hills, IL 60061, Tel: 847.478.9700 Fax: 847.478.9701

F.A.U. R.T.E.	SECTION	COUNTY	TOTAL SHEETS	SHEET NO.
2903	00-00047-00-FP	LAKE	180	124
CONTRACT NO. 83845			ILLINOIS	
STA 204+50 TO STA 206+00				

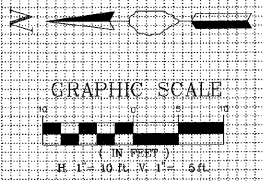

REVISION	DATE	REVISION	DATE
REV-5 PRE-FINAL SUB	02-20-09		
REV-7 PLANS STAGED	06-02-06		
REV-1 DOT COMMENTS	02-03-06	PS&E SUBMITTAL	04-10-09

**CEMETERY ROAD**

SCALE: H:1"=10' V:1"=5'  
DATE: 12-10-04

DRAWN BY: CGP  
DESIGNED BY: TPG  
CHECKED BY: BLS

12-10-04