



F.A.U. R.T.E.	SECTION	COUNTY	TOTAL SHEETS	SHEET NO.
2903	00-00047-00-FP	LAKE	180	126
STA 207+50 TO STA 209+50				
CONTRACT NO. 83845		ILLINOIS		

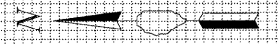

GEWALT HAMILTON
 ASSOCIATES, INC.
 CONSULTING ENGINEERS & SURVEYORS
 800 Rosset Edge Drive
 Vernon Hills, IL 60061 Tel. 847.478.6700 Fax 847.478.6701

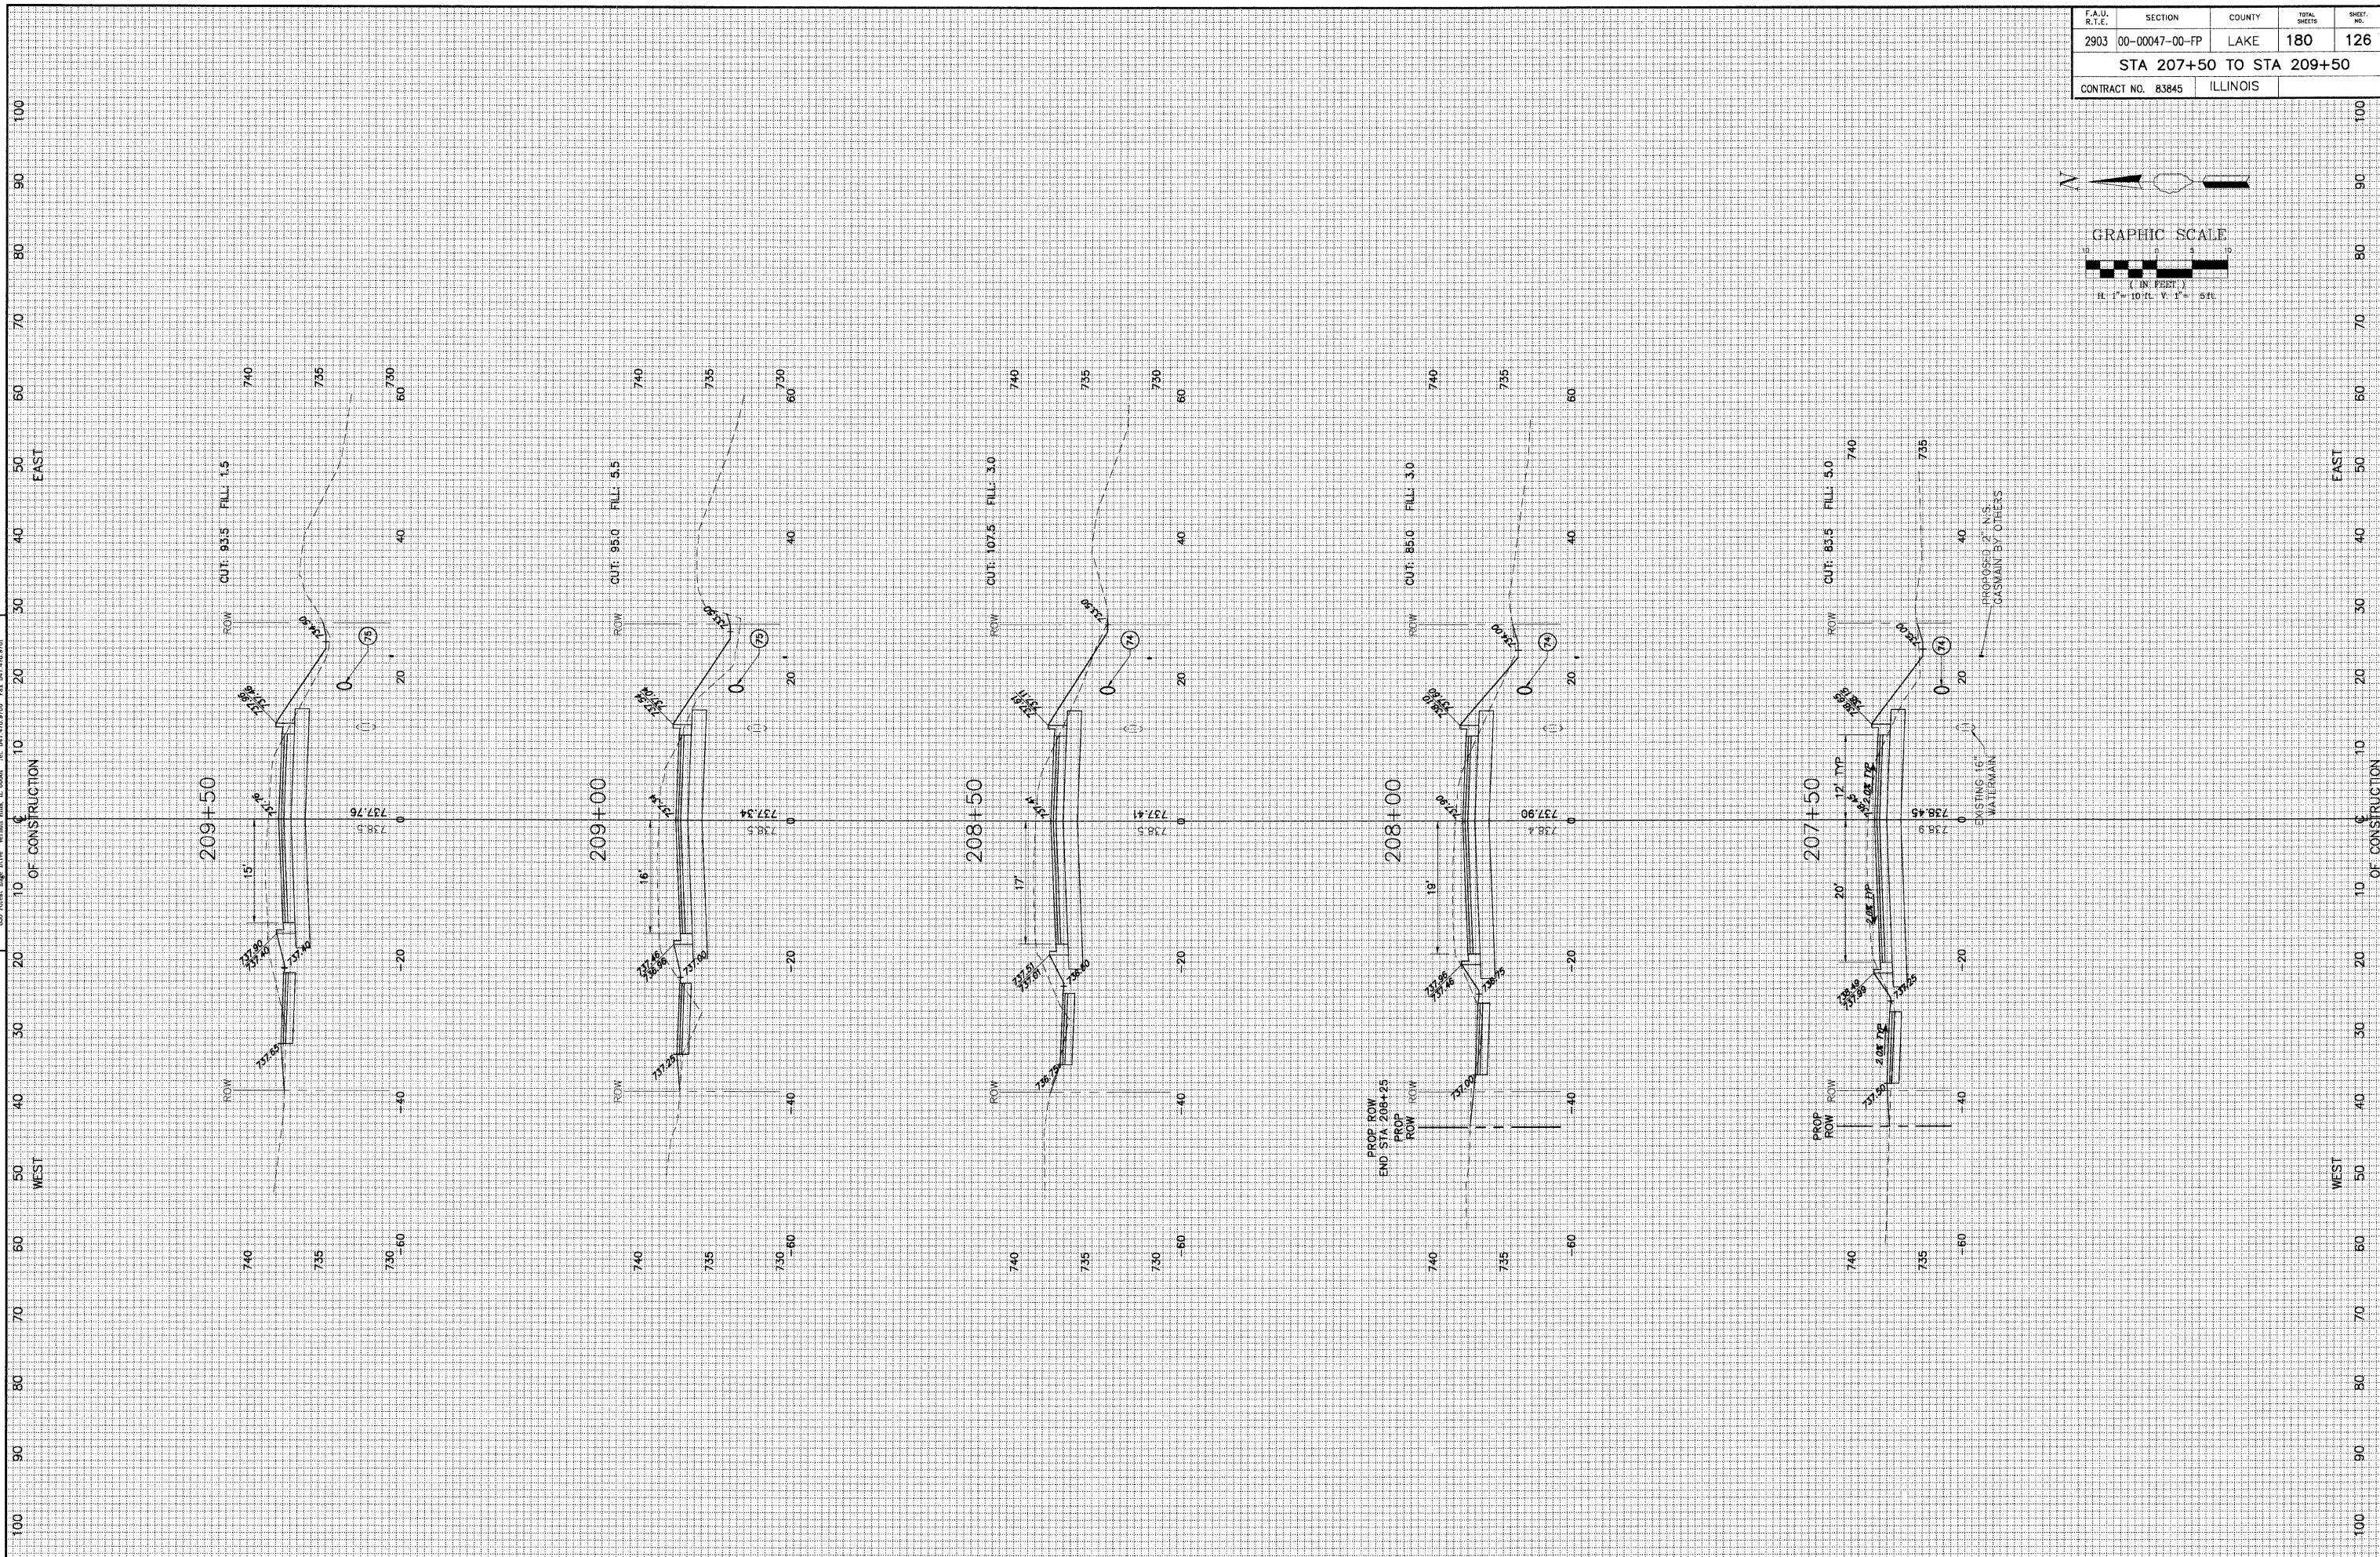

REVISION	DATE	REVISION	DATE
REV. 5 PRE-FINAL SUB	02-20-09		
REV. 2 PLANS STAGED	05-04-09		
REV. 1 DOT COMMENTS	02-04-08	PS&T SUBMITTAL	04-10-09