



F.A.U. R.T.E.	SECTION	COUNTY	TOTAL SHEETS	SHEET NO.
2903	00-00047-00-FP	LAKE	180	133
STA 218+50 TO STA 220+00				
CONTRACT NO. 83845		ILLINOIS		

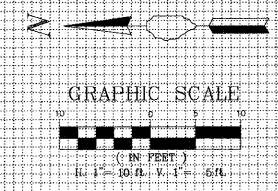

**GEWALT HAMILTON**  
 ASSOCIATES, INC.  
 CONSULTING ENGINEERS & SURVEYORS  
 850 Rowlett Edge Drive  
 Vernon Hills, IL 60061 Tel. 847.476.6700 Fax 847.476.6701

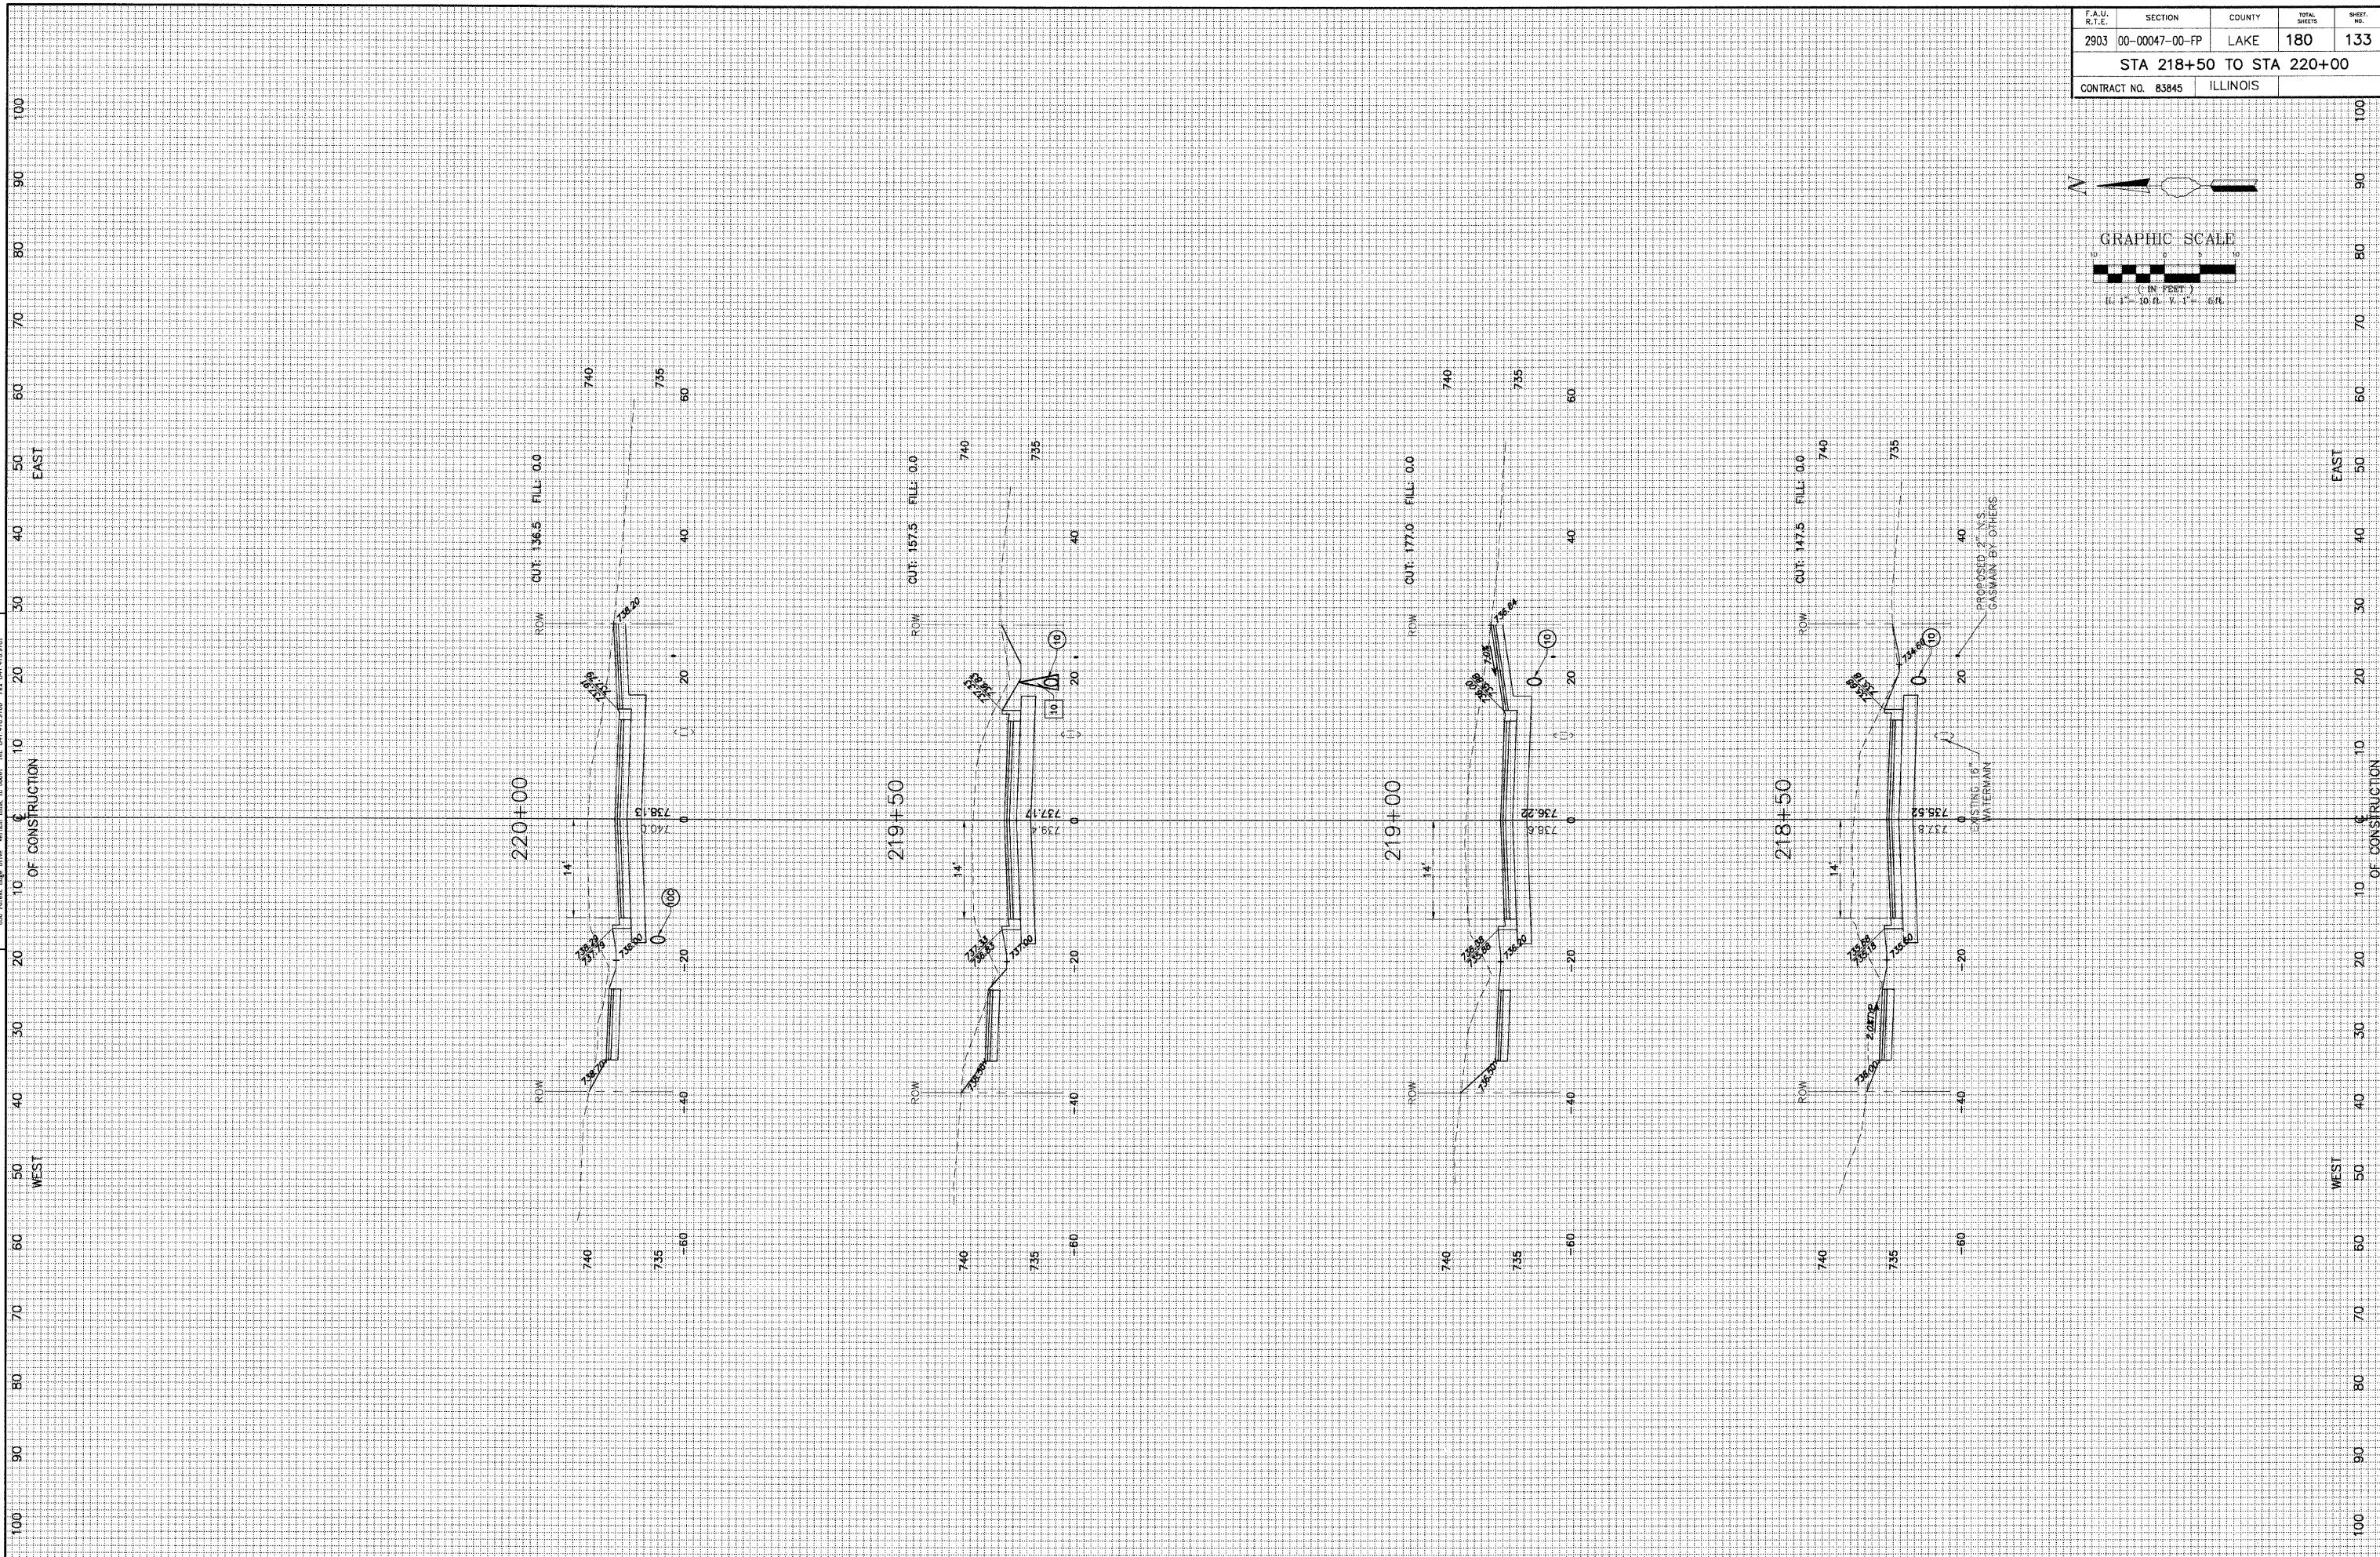

REVISION	DATE	REVISION	DATE
REV. 5 PRE-FINAL SUB	02-20-09		
REV. 4 PLANS STAGED	08-03-09		
REV. 3 100% COMMENTS	02-24-08		
		PS&E SUBMITAL	04-10-09

**CEMETERY ROAD**  
 SCALE: H: 1" = 10' V: 1" = 5'  
 DATE: 12-10-04  
 DRAWN BY: CGP  
 DESIGNED BY: TPG  
 CHECKED BY: BLS