



F.A.U. R.T.E.	SECTION	COUNTY	TOTAL SHEETS	SHEET NO.
2903	00-00047-00-FP	LAKE	180	136
STA 222+84 TO STA 224+00				
CONTRACT NO. 83845		ILLINOIS		

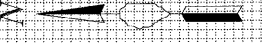

**GEWALT HAMILTON**  
 ASSOCIATES, INC.  
 CONSULTING ENGINEERS & SURVEYORS  
 800 Forest Edge Drive  
 Vermont, Ill. 61081 Tel. 815.478.8700 Fax 815.478.8701

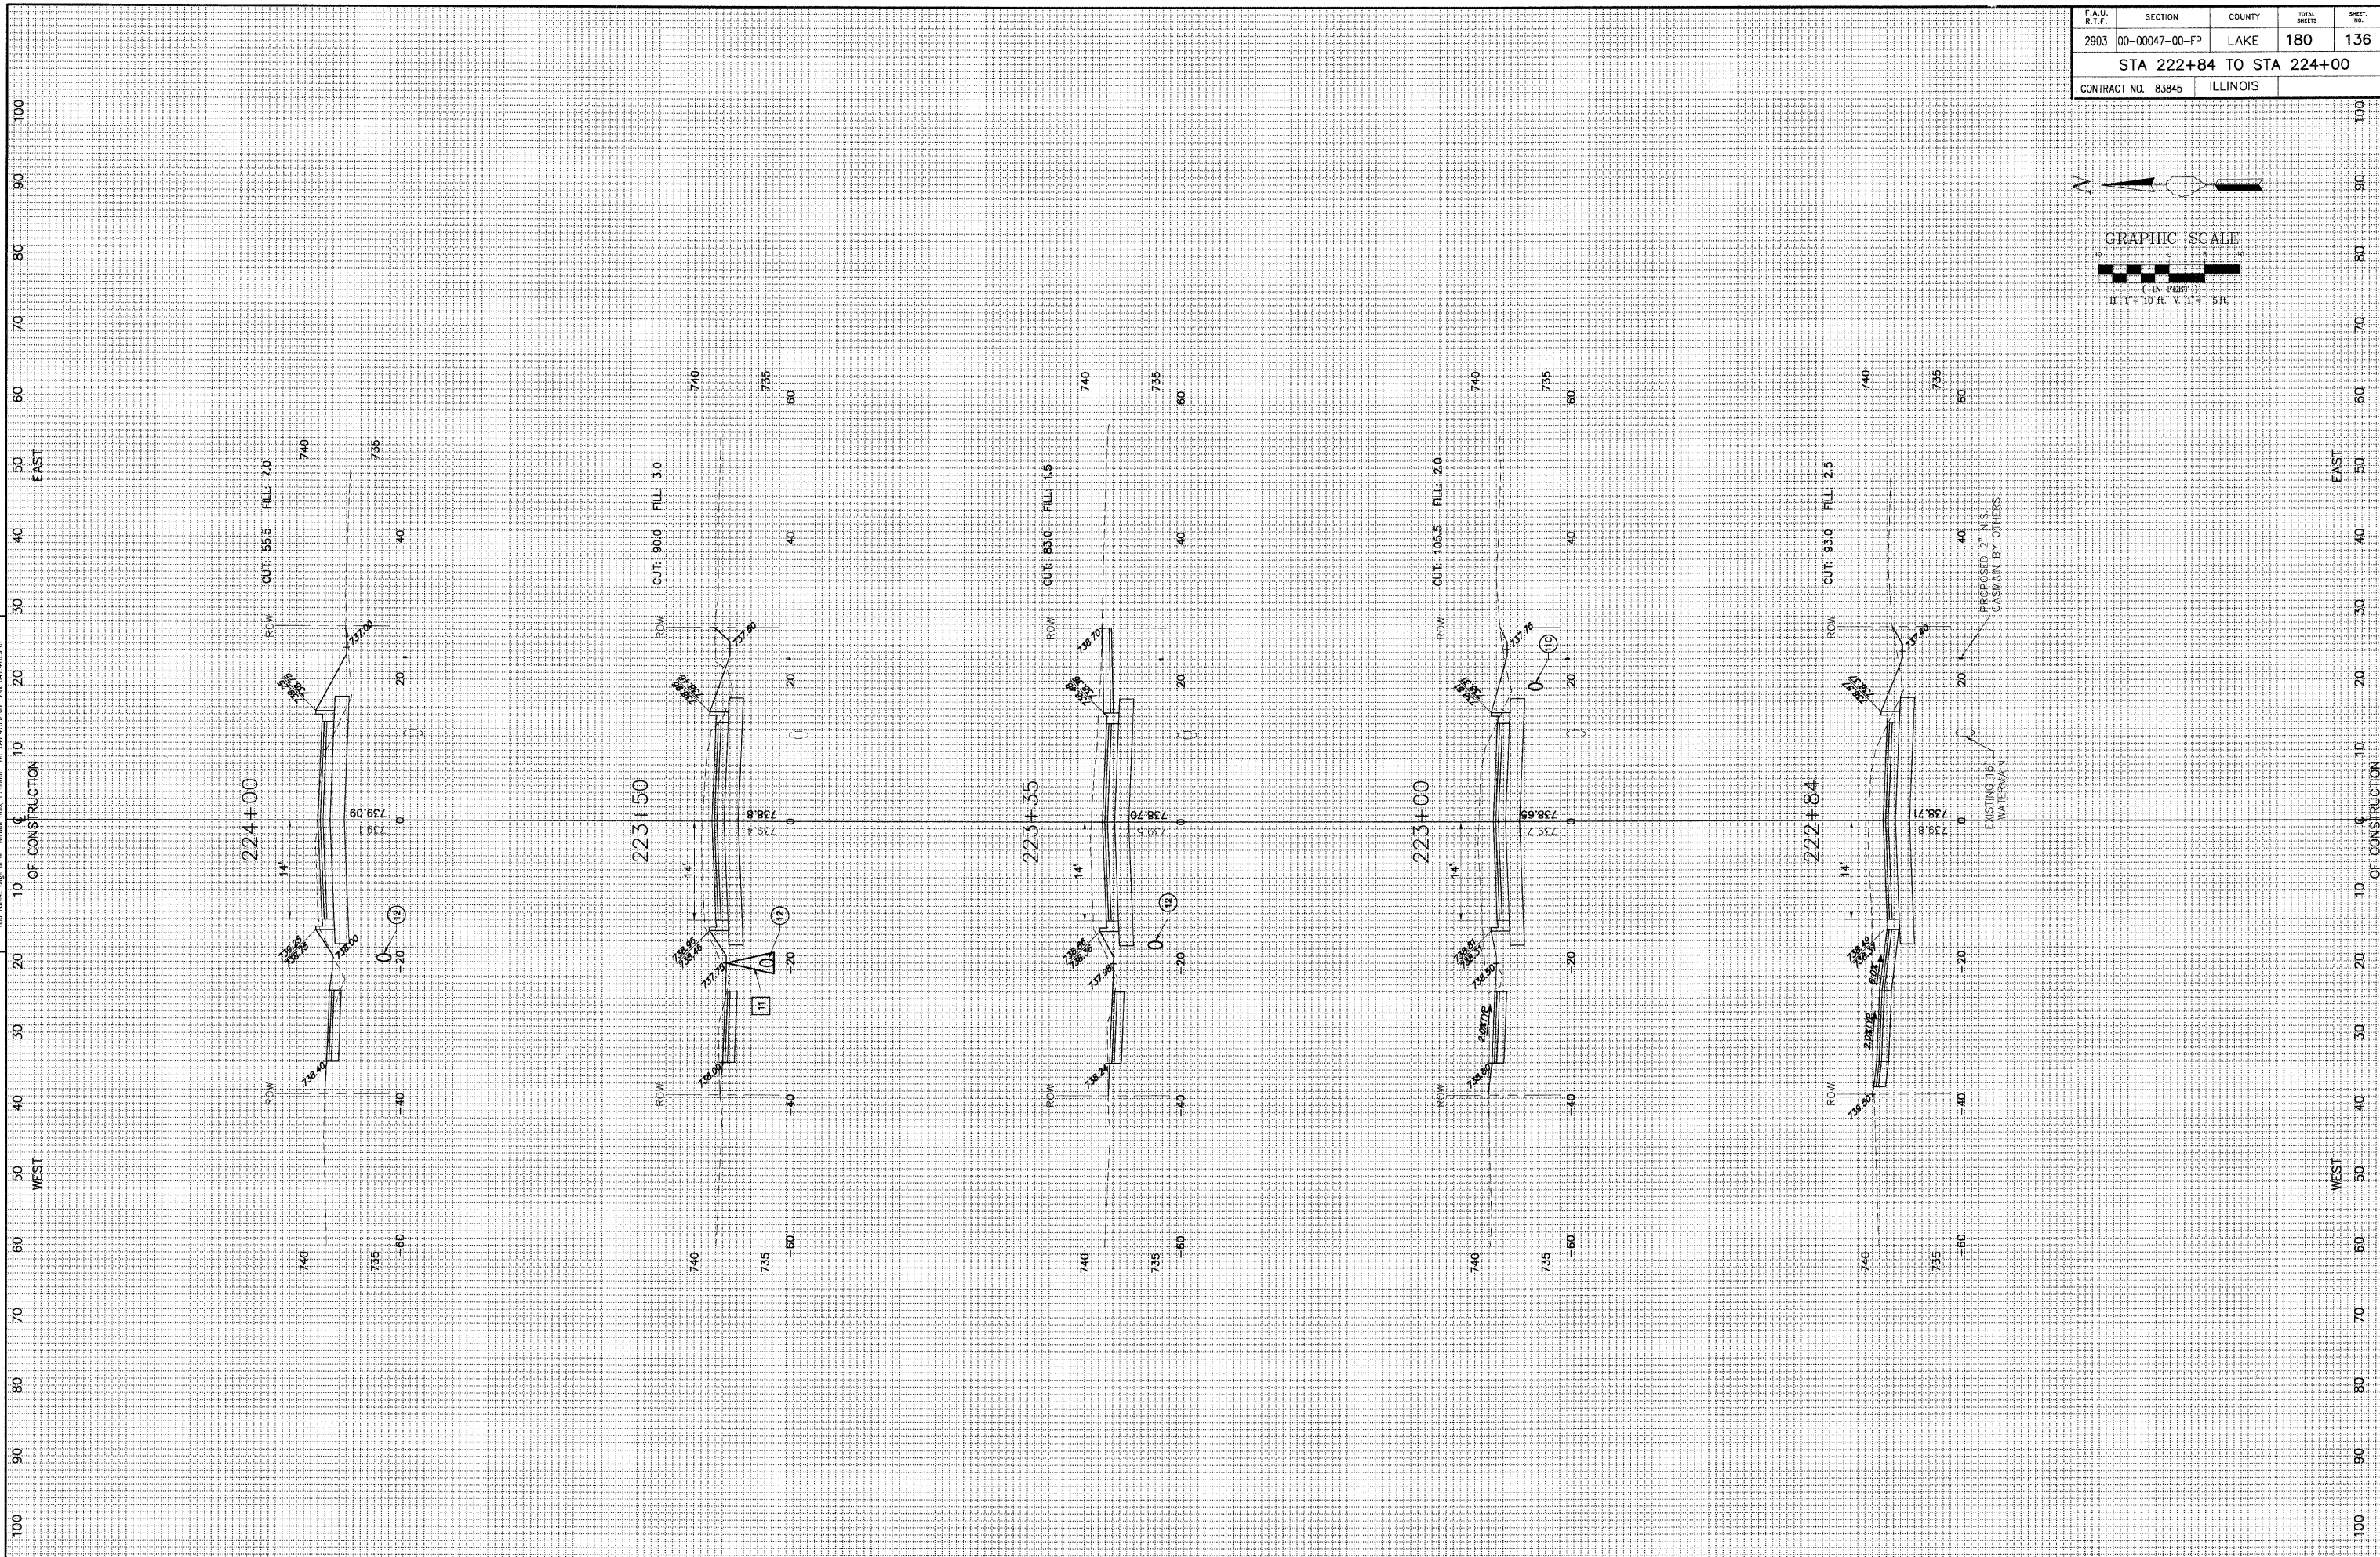

REVISION	DATE	REVISION	DATE
REV. 5 - PRE-FINAL SUB	02-20-09		
REV. 2 - PLANS STAGED	08-03-08		
REV. 1 - DOT COMMENTS	02-25-08	PS&E SUBMITAL	04-10-09

**CEMETERY ROAD**  
 SCALE: H:1"=10' V:1"=5'  
 DATE: 12-10-04  
 DRAWN BY: CGP  
 DESIGNED BY: TPG  
 CHECKED BY: BLS