



F.A.U. R.T.E.	SECTION	COUNTY	TOTAL SHEETS	SHEET NO.
2903	00-00047-00-FP	LAKE	180	137
STA 224+50 TO STA 225+55				
CONTRACT NO. 83845		ILLINOIS		

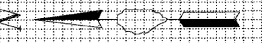

**GEWALT HAMILTON**  
 ASSOCIATES, INC.  
 CONSULTING ENGINEERS & SURVEYORS  
 400 Forest Edge Drive, Vernon Hills, IL 60061  
 Tel. 847.478.8700 Fax 847.478.8700

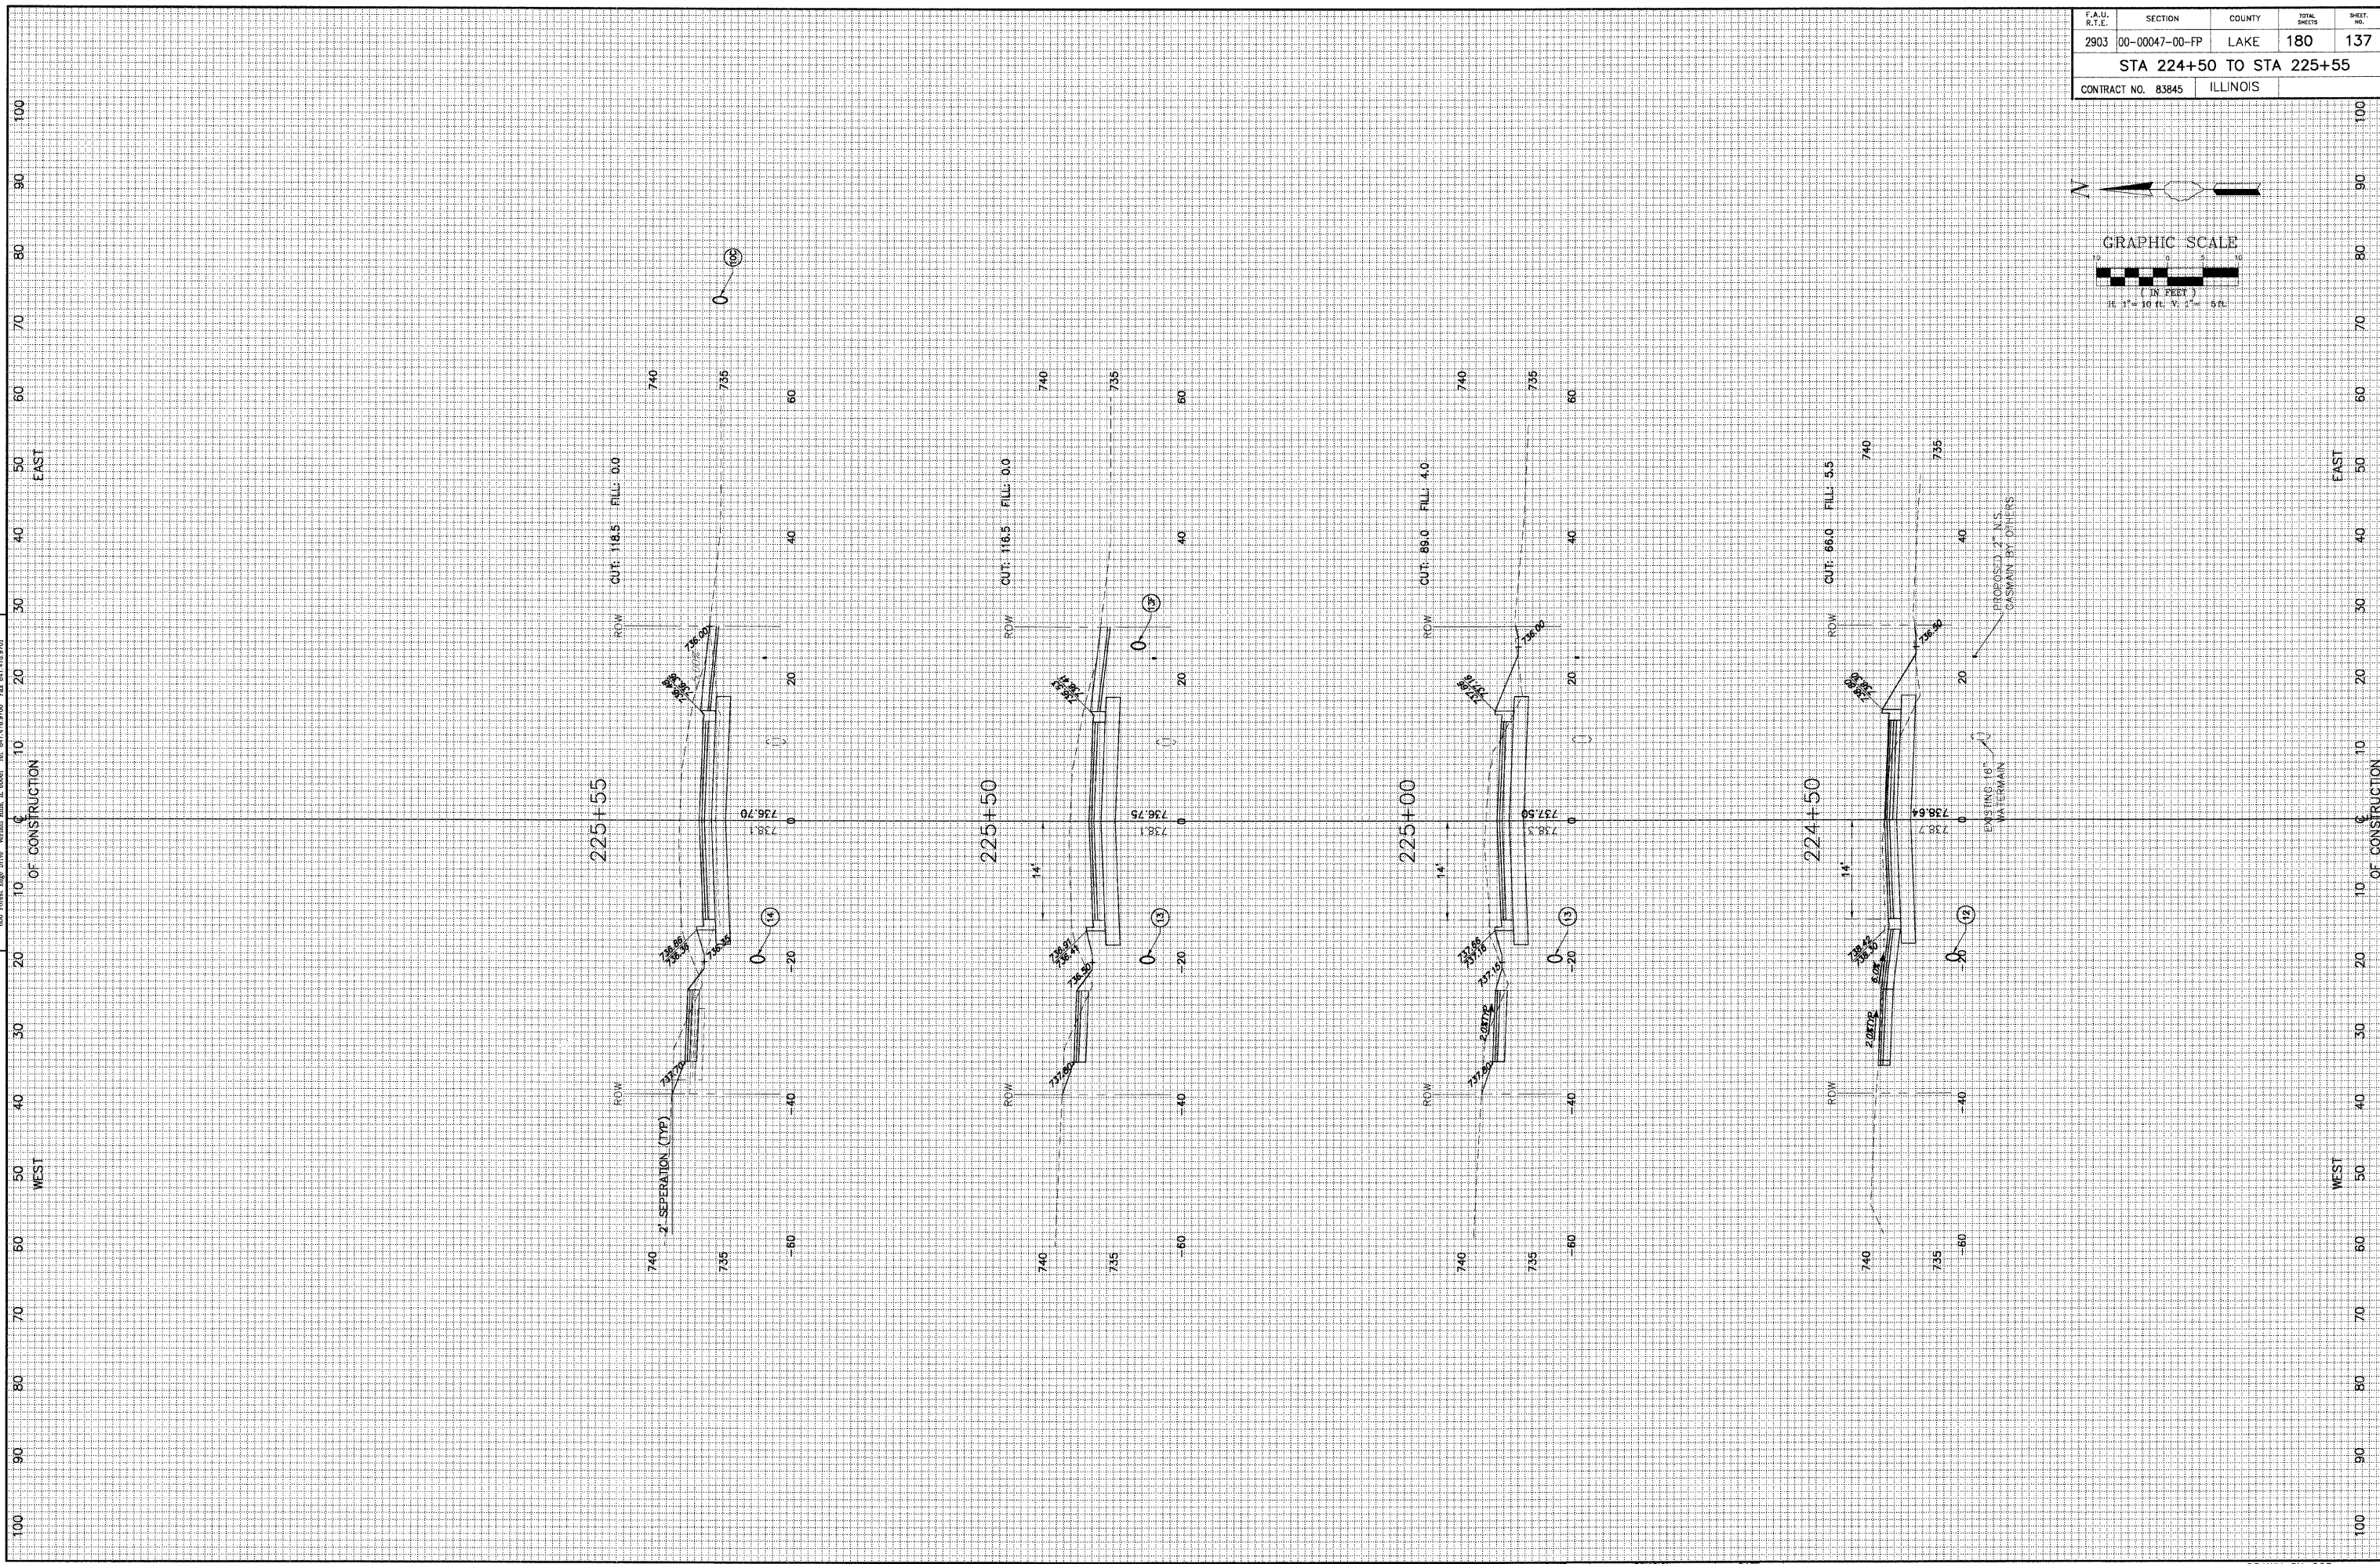

REVISION	DATE	REVISION	DATE
REV. 15 PRE-FINAL SUB	02-20-09		
REV. 12 PLANS STAGED	06-02-08		
REV. 1 100% COMMENTS	02-03-08		

**CEMETERY ROAD**

SCALE: H:1"=10' V:1"=5'  
 DATE: 12-10-04

DRAWN BY: CGP  
 DESIGNED BY: TPG  
 CHECKED BY: BLS

500 212-258 252-0494