

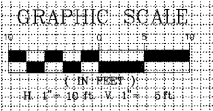


F.A.U. R.T.E.	SECTION	COUNTY	TOTAL SHEETS	SHEET NO.
2903	00-00047-00-FP	LAKE	180	140
STA 230+50 TO STA 232+28				
CONTRACT NO. 83845		ILLINOIS		

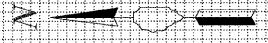

GEWALT HAMILTON
 ASSOCIATES, INC.
 CONSULTING ENGINEERS & SURVEYORS
 600 Forest Edge Drive
 Vernon Hills, IL 60061 Tel: 847.438.8700 Fax: 847.438.9700

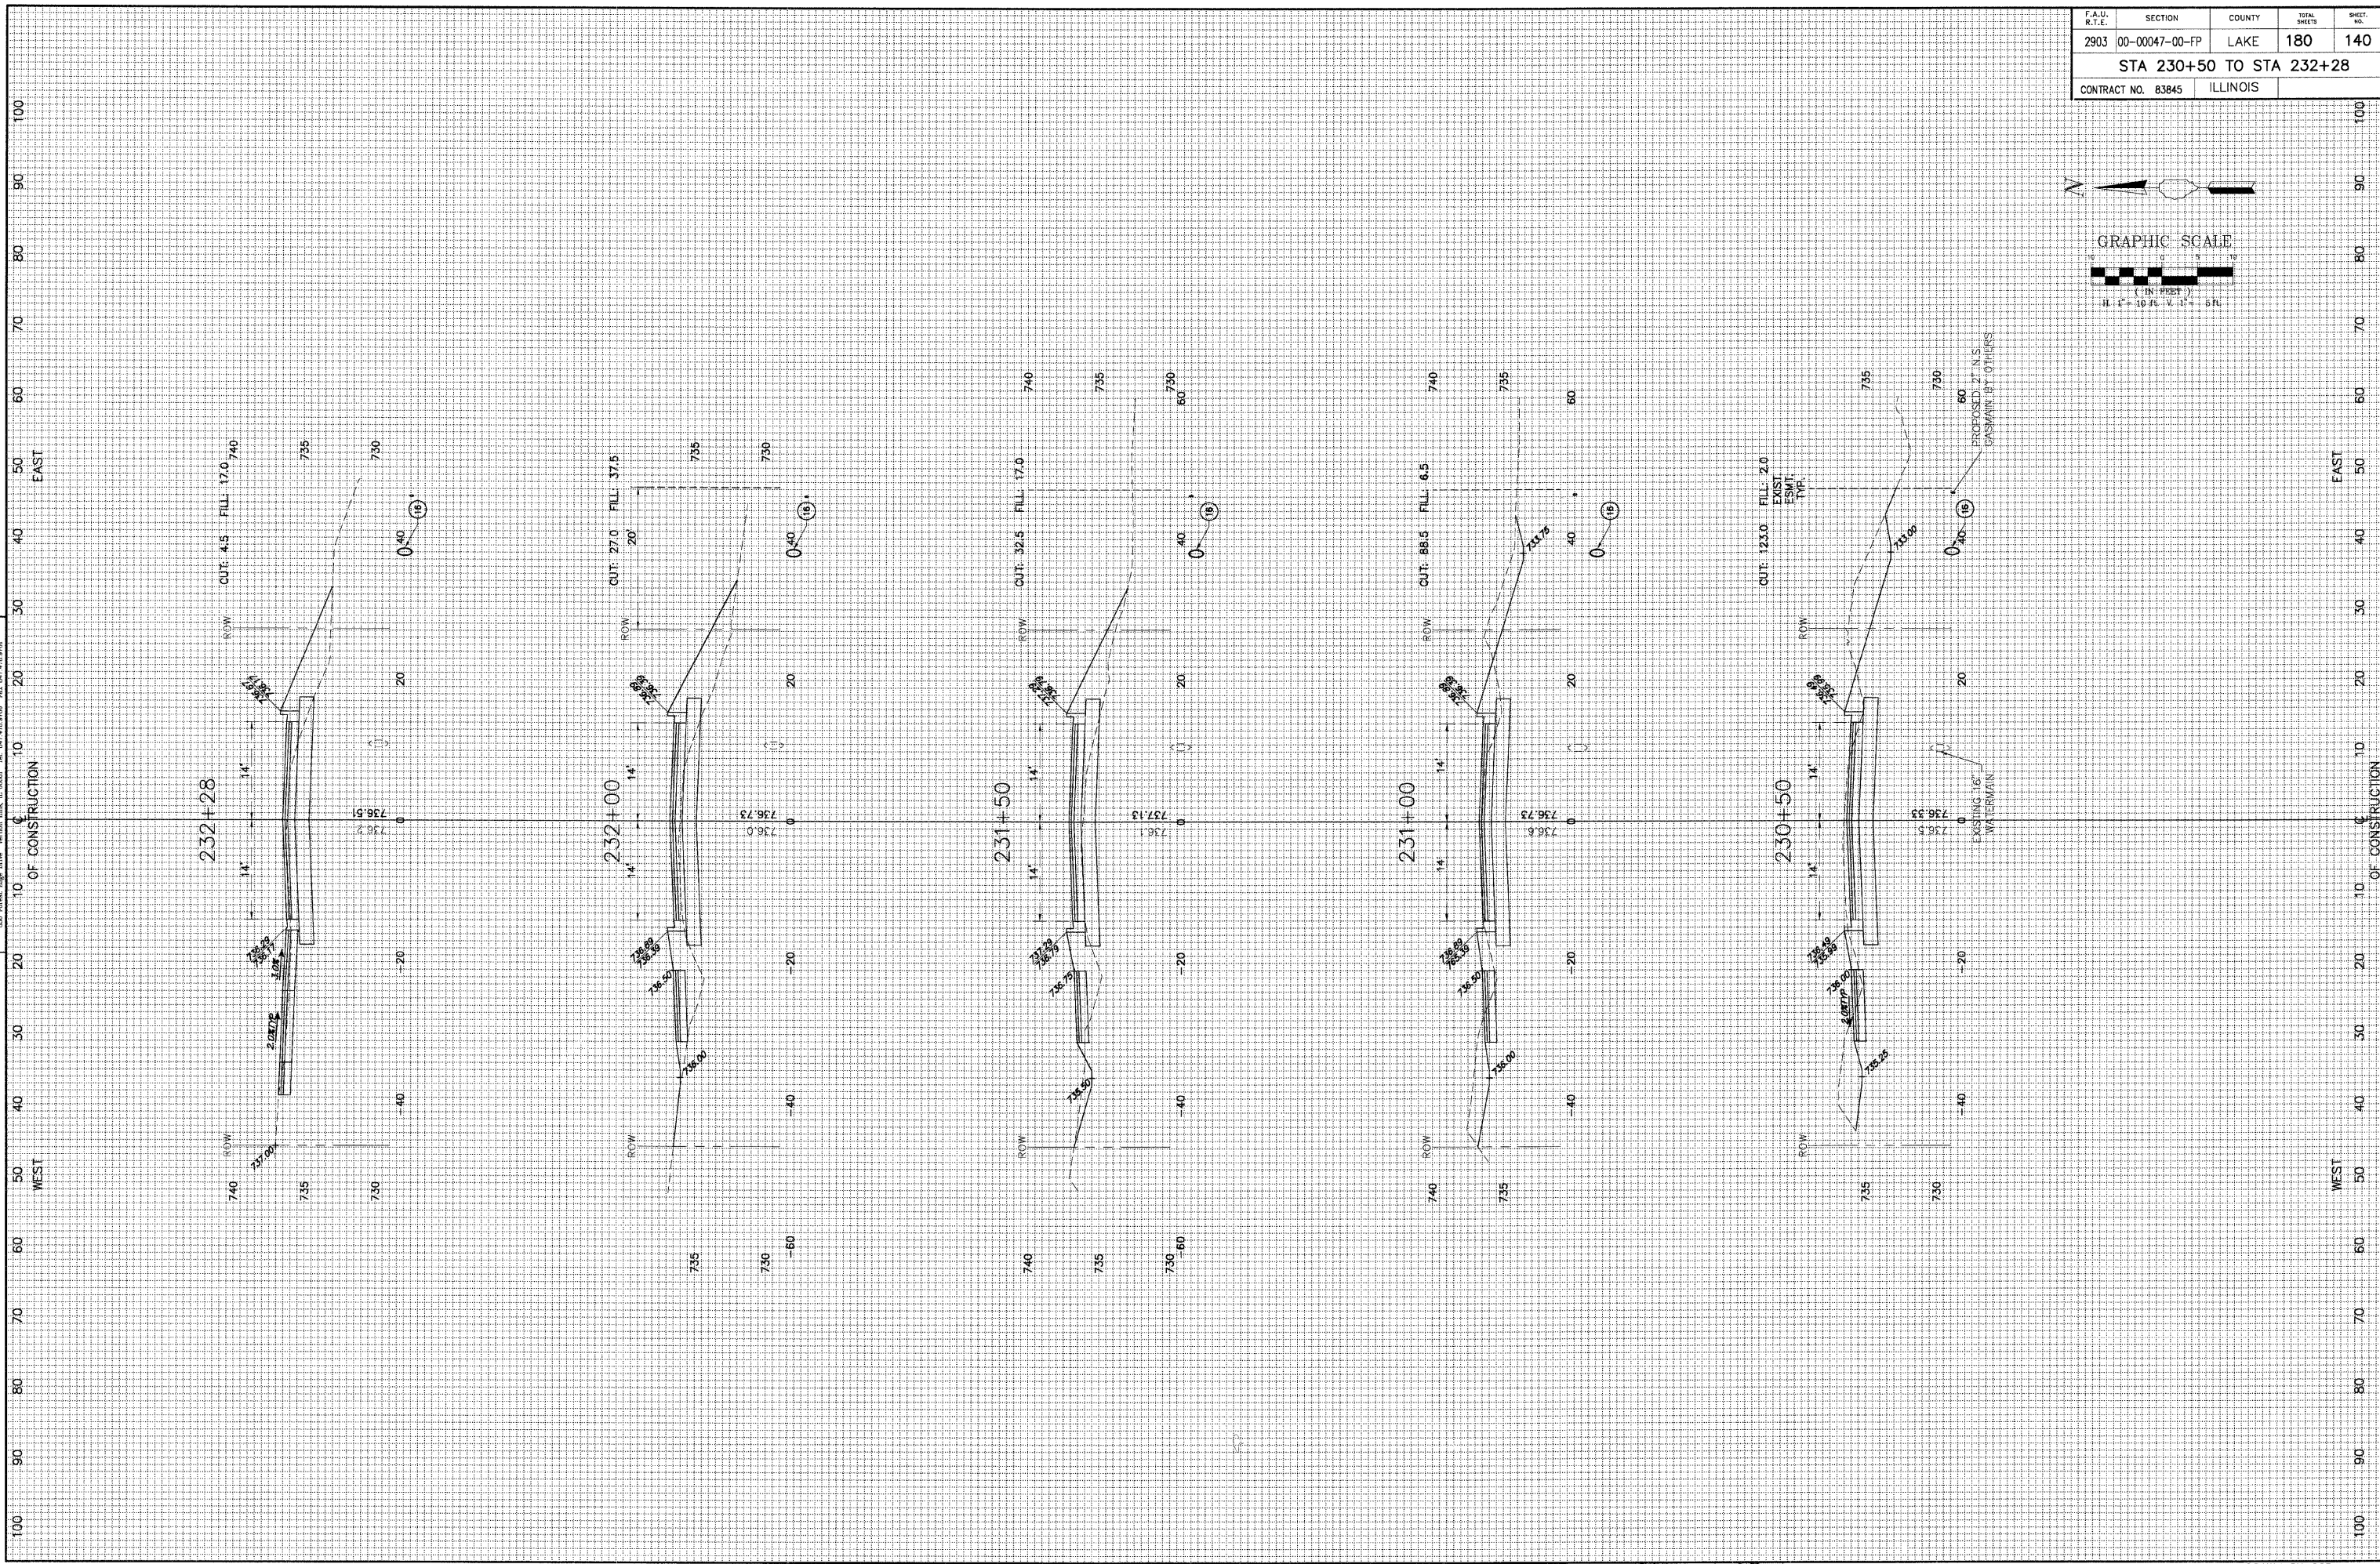

REVISION	DATE	REVISION	DATE
REV. - 5 PRE-FINAL SUB	02-20-09		
REV. - 7 PLANS STAGED	08-02-08		
REV. - 1 DOT COMMENTS	02-03-09	PS&E SUBMITTAL	04-10-09

CEMETERY ROAD

SCALE: H:1"=10' V:1"=5'
DATE: 12-10-04

DRAWN BY: CGP
DESIGNED BY: TPG
CHECKED BY: BLS